


NOTES
 All dimensions and levels to be checked by Contractor and verified before work commences; dimensions must not be scaled from this drawing.
 Copyright reserved.

EC REGULATIONS - GENERAL NOTE
 Where reference is made on this drawing to British Standards or to specific manufacturer's products or trade names, this is intended to indicate a minimum acceptable standard of performance etc. Materials and components conforming to an equivalent European Standard may be used and supporting evidence shall be produced at tender stage to confirm fitness for purpose.

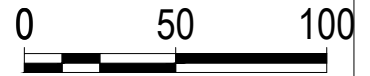

Scale Bar (m)1:2500 @A3

KEY:

— Ownership Boundary
 - - - Difference

P1	PLANNING ISSUE	10.10.2018
----	----------------	------------

revisions

PLANNING

Threeways House
 35 George Street, Oxford OX1 2BJ
 Tel: 01865 260 600

One Bridge Wharf
 156 Caledonian Road, London N1 9UU
 Tel: 020 7636 6833

e-mail: info@tmd-surveyors.co.uk
 www.tmd-surveyors.co.uk

Project



LINK9- SKIMMINGDISH LANE
UNIT 3A &3B
BICESTER

Drawing:
SITE LOCATION PLAN

Scale: 1:1250@A1-1:2500@A3	Date: June 2017	Drawn By: AB	Checked By: NEM
Job No. 20004	Orig No. AP00	Rev'n	P1