


- NOTES:
1. THE LAYOUT IS SUBJECT TO DETAILED DESIGN, ROAD SAFETY AUDIT, CAPACITY TESTING, GROUND INVESTIGATIONS RESULTS & EARTHWORKS MODELLING, UTILITIES & SERVICES AND CONFIRMATION OF LAND OWNERSHIP;
 2. THE DETAILED DESIGN LAYOUT WILL BE DESIGNED IN ACCORDANCE WITH ALL RELEVANT DESIGN GUIDANCE AND STANDARDS;
 3. THE LAYOUT HAS BEEN BASED ON THE APPROPRIATE DESIGN SPEED FOR OUR CURRENT PROPOSALS;
 4. THIS DRAWING SHOULD BE READ IN CONJUNCTION WITH ALL RELEVANT ASSOCIATED DOCUMENTS; AND
 5. THE USE OF THE DRAWING DOES NOT ABSOLVE THE CLIENT FROM THEIR RESPONSIBILITIES IN REGARDS TO HEALTH & SAFETY AND CDM REGULATIONS;

- KEY:
- HIGHWAY BOUNDARY INFORMATION RECEIVED FROM OXFORD COUNTY COUNCIL ON 13.03.17 AND INTERPRETED BY PBA
 - 215M STOPPING SIGHT DISTANCE TO ROUNDABOUT GIVE-WAY LINE IN ACCORDANCE WITH DMRB FOR A 60MPH ROAD
 - 81M MAXIMUM ACHIEVABLE STOPPING SIGHT DISTANCE TO ROUNDABOUT GIVE-WAY LINE DUE TO ADOPTED HIGHWAY CONSTRAINT

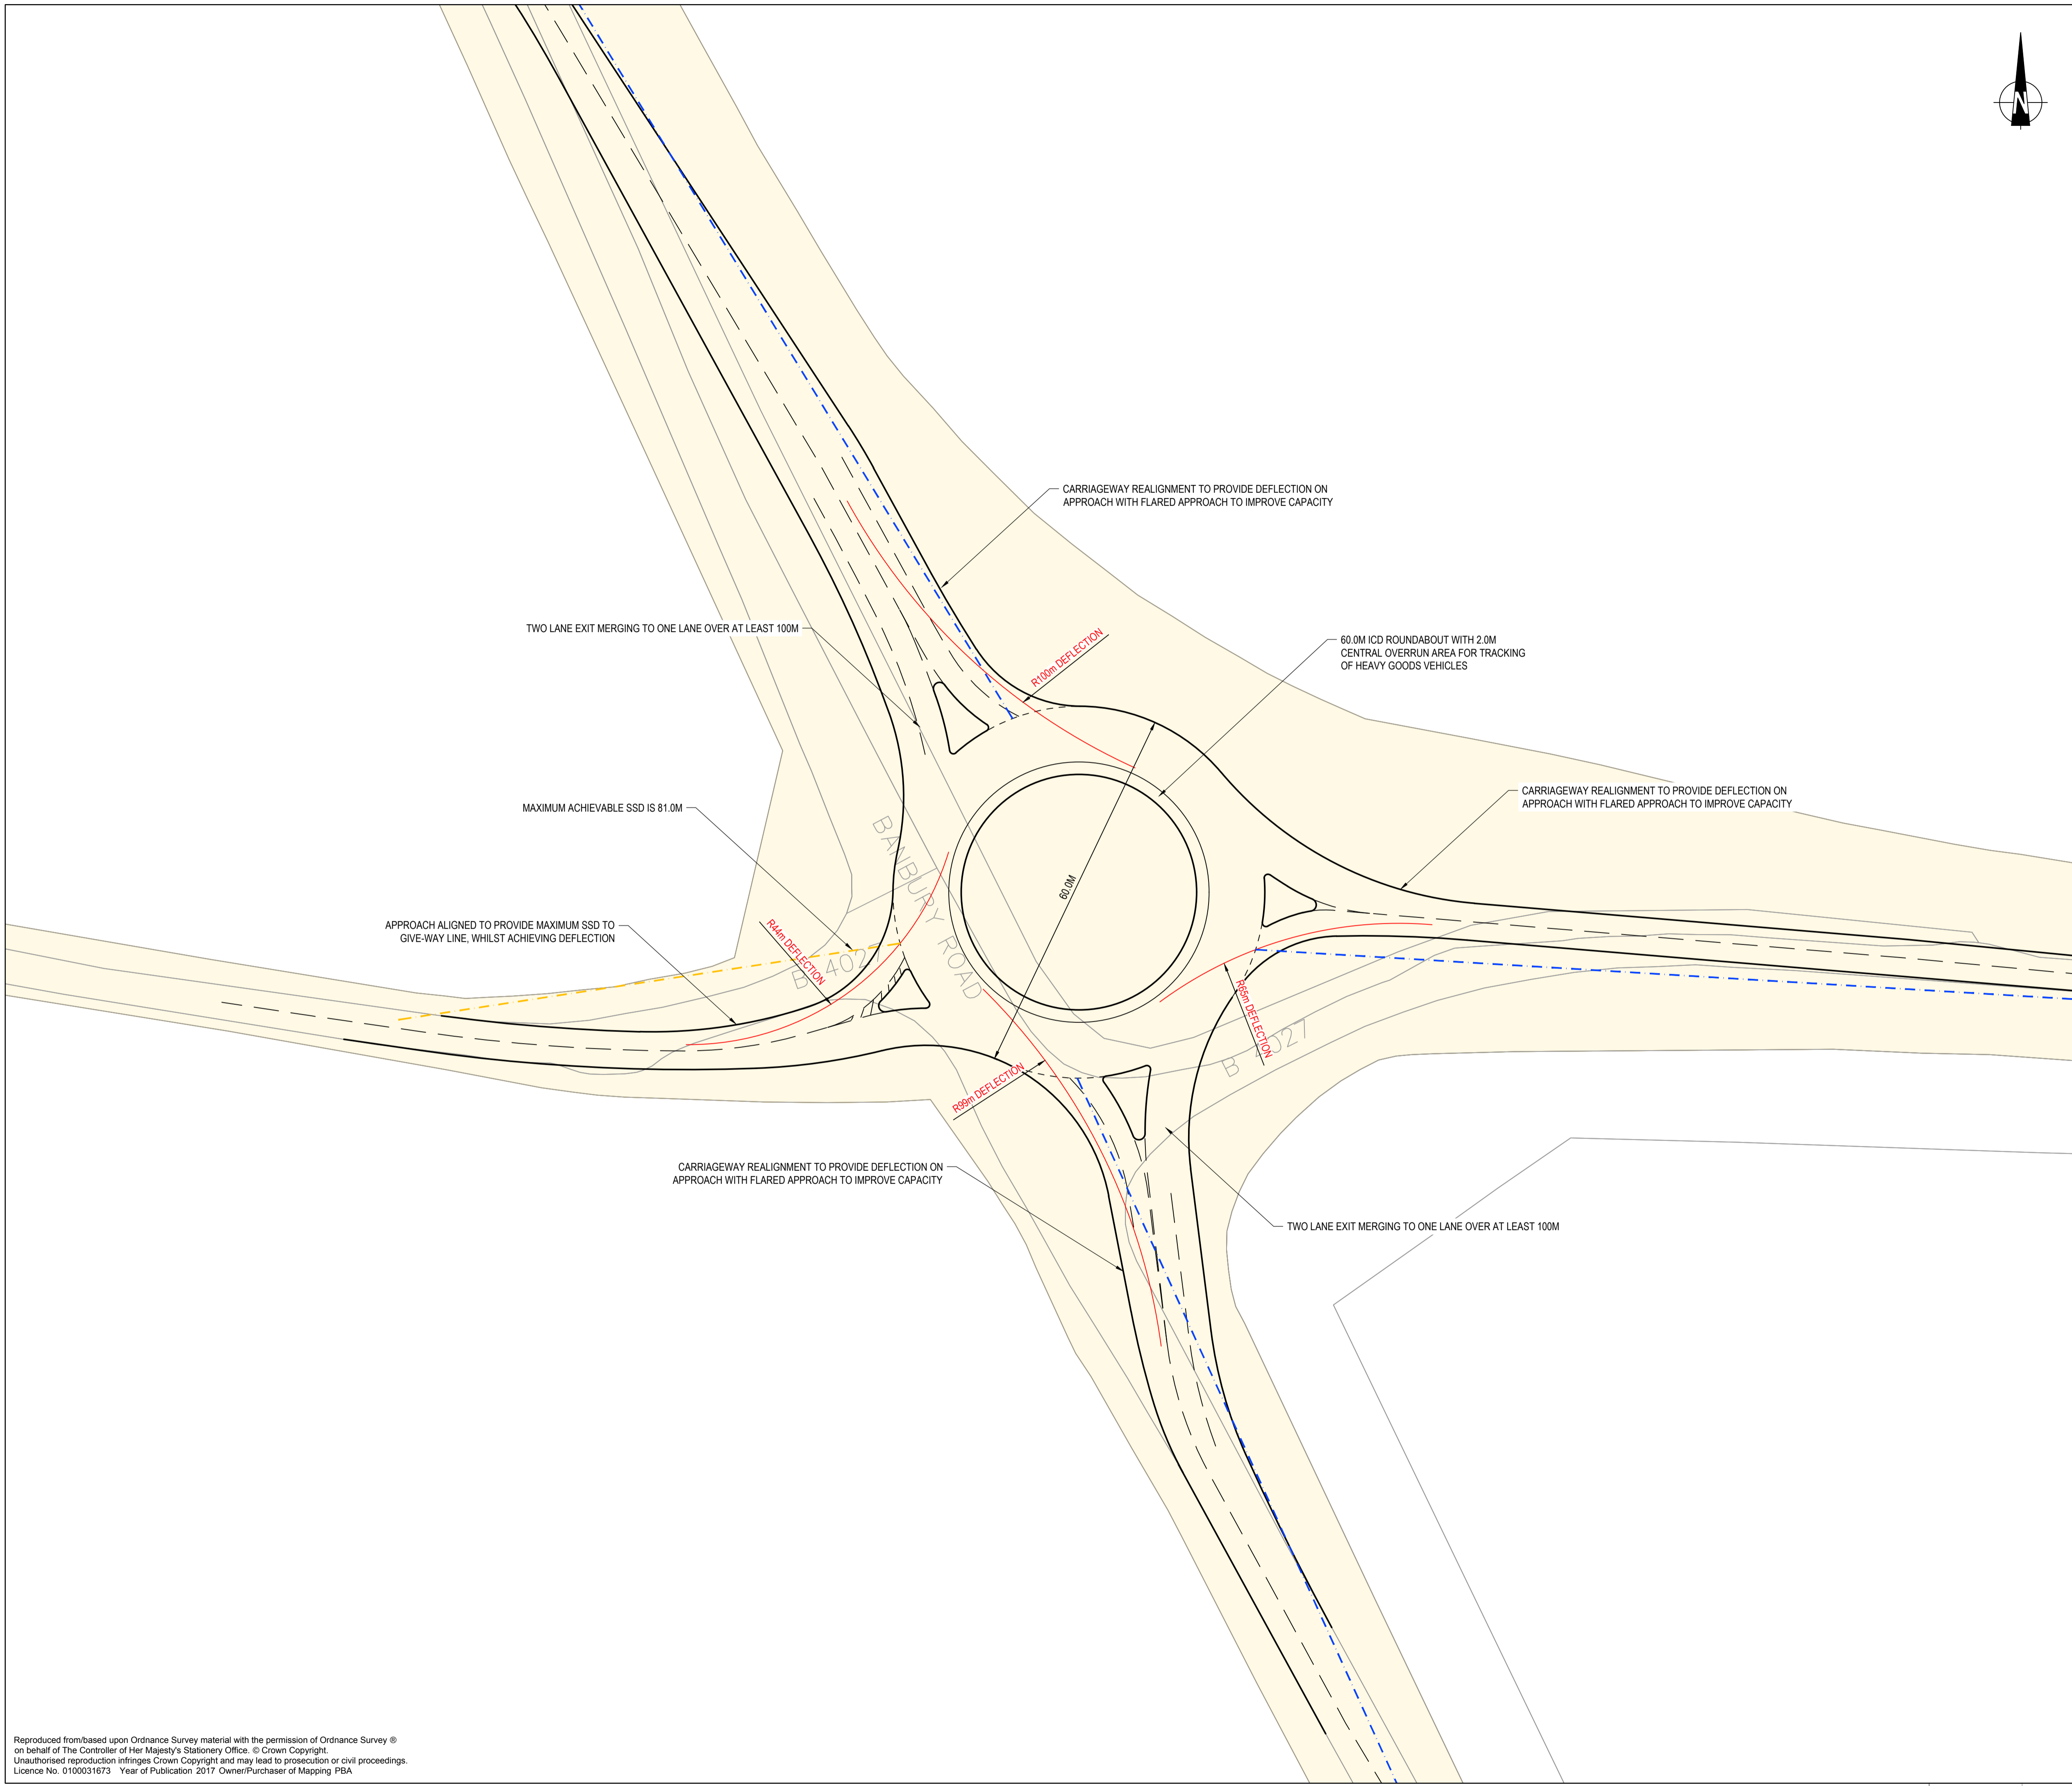

Mark	Revision	Date	Drawn	Chkd	Appd
A	2M OVERRUN PROVIDED FOR HGV	15.03.18	PC	PR	MW

SCALING NOTE: Do not scale from this drawing. If in doubt, ask.
 UTILITIES NOTE: The position of any existing public or private sewers, utility services, plant or apparatus shown on this drawing is believed to be correct, but no warranty to this is expressed or implied. Other such plant or apparatus may also be present but not shown. The Contractor is therefore advised to undertake their own investigation where the presence of any existing sewers, services, plant or apparatus may affect their operations.

Drawing Issue Status
FOR DISCUSSION

HEYFORD PARK, TRANCHE 2
CONCEPT ROUNDABOUT (J18)
POTENTIAL MITIGATION SCHEME

Client DORCHESTER GROUP			 Offices throughout the UK and Europe www.peterbrett.com © Peter Brett Associates LLP BRISTOL Tel: 01173 327 840
Date of 1st Issue 09.05.2017	Designed JDS	Drawn JDS	
A1 Scale 1:500	Checked PC	Approved -	
Drawing Number 39304/101/SK01	Revision A		

Reproduced from/based upon Ordnance Survey material with the permission of Ordnance Survey © on behalf of The Controller of Her Majesty's Stationery Office. © Crown Copyright. Unauthorised reproduction infringes Crown Copyright and may lead to prosecution or civil proceedings. Licence No. 0100031673 Year of Publication: 2017 Owner/Purchaser of Mapping: PBA