




- KEY BS 5837 : 2012 Categories**
- Tree Category A - High Quality
 - A Category - Hedgerow, Group, Woodland
 - Tree Category B - Moderate Quality
 - B Category - Hedgerow, Group, Woodland
 - Tree Category C - Low Quality
 - C Category - Hedgerow, Group, Woodland
 - Tree Category U - Unsuitable for Retention
 - Root Protection Area to BS:5837:2012

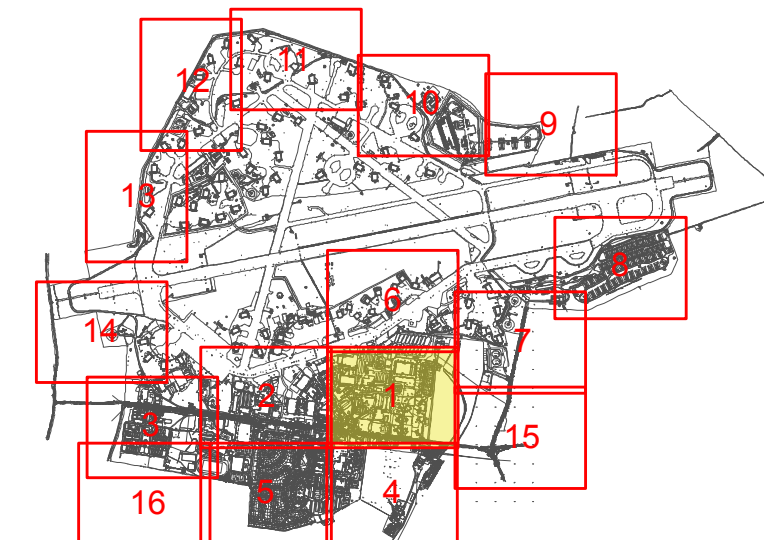

Revisions:	Date
A • First issue	10/10/2014
B • Village Centre trees updated	05/01/2015
C • All trees updated to show current situation	11/03/2015
D • Trees 1405-1493 added	02/07/2015
E • Updated topo & phase 7 area updated	25/09/2015
F • T31-C33 & T204-T207 & G203 resurveyed as single trees	09/12/2015
G • T1334 - T1341 & T1342 & T1198 resurveyed	11/01/2016
H • Tree data updated on land south of camp road and around tennis courts	22/06/2016
I • T1295 (957/958/959/960/965/966) restored to plan	23/09/2016
J • Phase 1 trees amended (G17, T18, G20, G21)	10/10/2016
K • Phase 8 area trees reviewed and amended - removals and category changes	16/02/2017
L • Revised survey received from West Waddy	31/01/2018

Note: The original of this drawing was produced in colour - a monochrome copy should not be relied upon.

Heyford Park Tree Survey & Constraints Plan


Drawing Ref: **D.0341_37-L (Sheet 1 of 16)**
Client: **Dorchester Group**

1 : 1000 @ A1
Date : 31/01/2018
Drawn by : DP/JS/AD/West Waddy
Checked by : West Waddy





- KEY BS 5837 : 2012 Categories**
- Tree Category A - High Quality
 - A Category - Hedgerow, Group, Woodland
 - Tree Category B - Moderate Quality
 - B Category - Hedgerow, Group, Woodland
 - Tree Category C - Low Quality
 - C Category - Hedgerow, Group, Woodland
 - Tree Category U - Unsuitable for Retention
 - Root Protection Area to BS:5837:2012

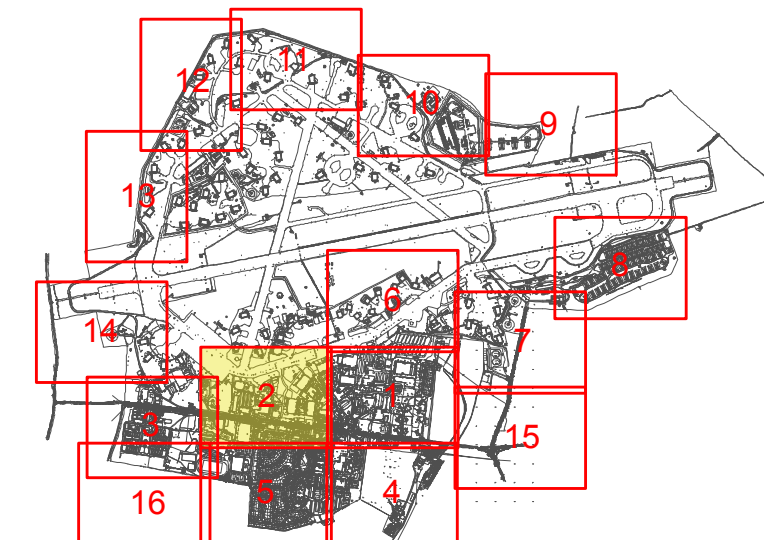

Revisions:

Revision	Date
A	10/10/2014
B	05/01/2015
C	11/03/2015
D	02/07/2015
E	25/09/2015
F	09/12/2015
G	11/01/2016
H	22/06/2016
I	23/09/2016
J	10/10/2016
K	16/02/2017
L	31/01/2018

Note: The original of this drawing was produced in colour - a monochrome copy should not be relied upon.

**Heyford Park
Tree Survey & Constraints
Plan**

Drawing Ref: **D.0341_37-L (Sheet 2 of 16)**


Client: **Dorchester Group**

1 : 1000 @ A1
Date : 31/01/2018
Drawn by : DP/JS/AD/West Waddy
Checked by : West Waddy





- KEY BS 5837 : 2012 Categories**
- Tree Category A - High Quality
 - A Category - Hedgerow, Group, Woodland
 - Tree Category B - Moderate Quality
 - B Category - Hedgerow, Group, Woodland
 - Tree Category C - Low Quality
 - C Category - Hedgerow, Group, Woodland
 - Tree Category U - Unsuitable for Retention
 - Root Protection Area to BS:5837:2012

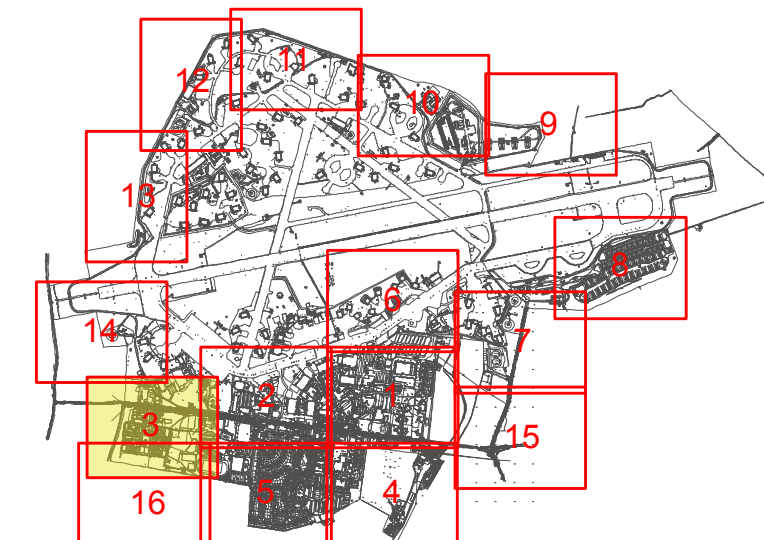

Revisions:

Revision	Description	Date
A	• First issue	10/10/2014
B	• Village Centre trees updated	05/01/2015
C	• All trees updated to show current situation	11/03/2015
D	• Trees 1405-1493 added	02/07/2015
E	• Updated topo & phase 7 area updated	25/09/2015
F	• T31-G33 & T204-T207 & G203 resurveyed as single trees	09/12/2015
G	• T1334 - T1341 & T1362 & T1198 resurveyed	11/01/2016
H	• Tree data updated on land south of camp road and around tennis courts	22/06/2016
I	• Trees (957/958/959/960/965/966) restored to plan	23/09/2016
J	• Phase 1 Trees amended (G17, T18, G20, G21)	10/10/2016
K	• Phase 8 area trees reviewed and amended - removals and category changes	16/02/2017
L	• Revised survey received from West Waddy	31/01/2018

Note: The original of this drawing was produced in colour - a monochrome copy should not be relied upon.

**Heyford Park
Tree Survey & Constraints
Plan**

Drawing Ref: **D.0341_37-L (Sheet 3 of 16)**

Client : **Dorchester Group**

1 : 1000 @ A1
Date : 31/01/2018
Drawn by : DP/JS/AD/West Waddy
Checked by : West Waddy





- KEY BS 5837 : 2012 Categories**
- Tree Category A - High Quality
 - A Category - Hedgerow, Group, Woodland
 - Tree Category B - Moderate Quality
 - B Category - Hedgerow, Group, Woodland
 - Tree Category C - Low Quality
 - C Category - Hedgerow, Group, Woodland
 - Tree Category U - Unsuitable for Retention
 - Root Protection Area to BS:5837:2012



Off-site ground level
contouring (see plan)
Scale: AsB, Height: as

Revisions:	Date
A • First issue	10/10/2014
B • Village Centre trees updated	05/01/2015
C • All trees updated to show current situation	11/03/2015
D • Trees 1405-1493 added	02/07/2015
E • Updated topo & phase 7 area updated	25/09/2015
F • T31-G33 & T204-T207 & G203 resurveyed as single trees	09/12/2015
G • T1334 - T1341 & T1342 & T1198 resurveyed	11/01/2016
H • Tree data updated on land south of camp road and around tennis courts	22/06/2016
I • Trees (957/958/959/960/965/966) restored to plan	23/09/2016
J • Phase 1 Trees amended (G17, T18, G20, G21)	10/10/2016
K • Phase 8 area trees reviewed and amended - removals and category changes	16/02/2017
L • Revised survey received from West Waddy	31/01/2018

Note: The original of this drawing was produced in colour - a monochrome copy should not be relied upon.


Heyford Park Tree Survey & Constraints Plan

Drawing Ref: **D.0341_37-L (Sheet 4 of 16)**


Client : **Dorchester Group**

1 : 1000 @ A1
Date : 31/01/2018
Drawn by : DP/JS/AD/West Waddy
Checked by : West Waddy



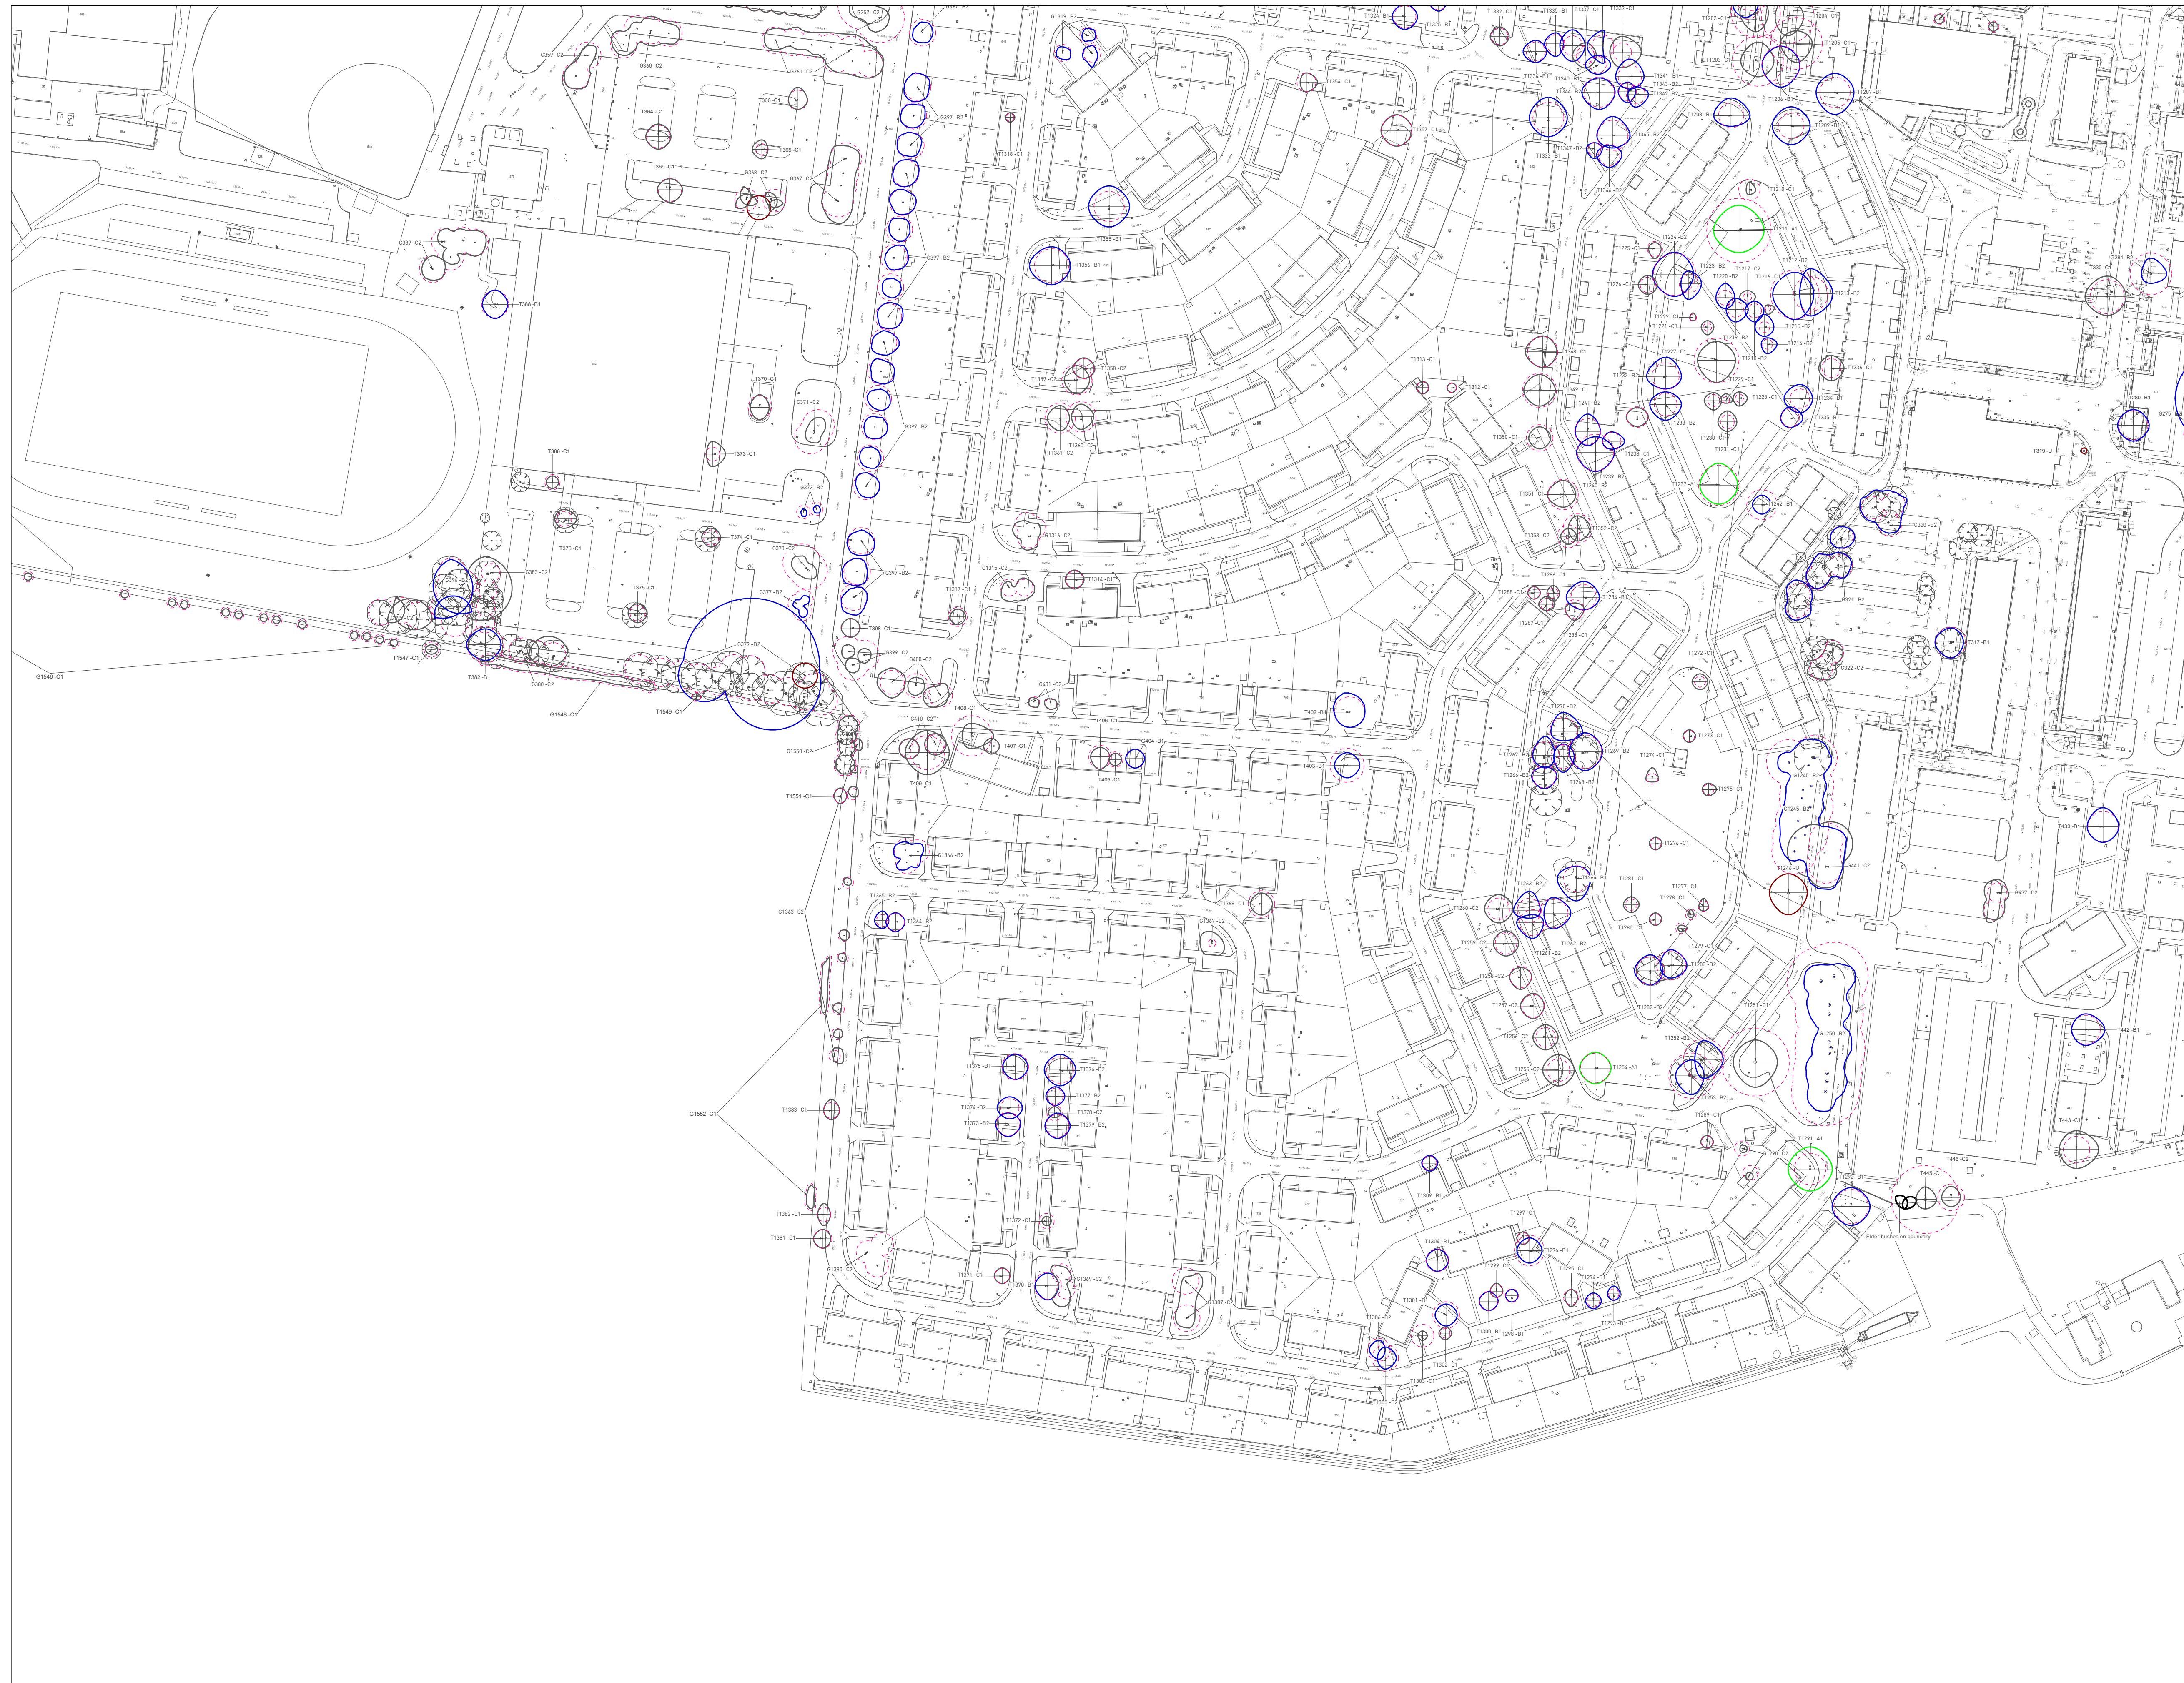

- KEY** BS 5837 : 2012 Categories
- Tree Category A - High Quality
 - A Category - Hedgerow, Group, Woodland
 - Tree Category B - Moderate Quality
 - B Category - Hedgerow, Group, Woodland
 - Tree Category C - Low Quality
 - C Category - Hedgerow, Group, Woodland
 - Tree Category U - Unsuitable for Retention
 - Root Protection Area to BS:5837:2012

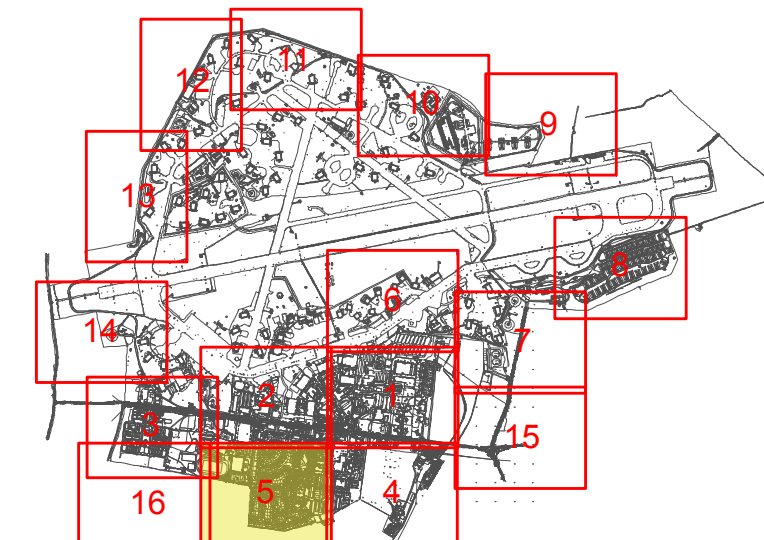

Revisions:

Revision	Description	Date
A	First issue	10/10/2014
B	Village Centre trees updated	05/01/2015
C	All trees updated to show current situation	11/03/2015
D	Trees 1405-1493 added	02/07/2015
E	Updated topo & phase 7 area updated	25/09/2015
F	T31-G33 & T204-T207 & G203 resurveyed as single trees	09/12/2015
G	T1334 - T1341 & T1362 & T1192 resurveyed	11/01/2016
H	Tree data updated on land south of camp road and around tennis courts	22/06/2016
I	Trees (927/958/959/960/965/966) restored to plan	23/09/2016
J	Phase 1 Trees amended (G17, T18, G20, G21)	10/10/2016
K	Phase 8 area trees reviewed and amended - removals and category changes	16/02/2017
L	Revised survey received from West Waddy	31/01/2018

Note: The original of this drawing was produced in colour - a monochrome copy should not be relied upon.

**Heyford Park
Tree Survey & Constraints
Plan**

Drawing Ref: **D.0341_37-L (Sheet 5 of 16)**

Client : **Dorchester Group**

1 : 1000 @ A1
Date : 31/01/2018
Drawn by : DP/JS/AD/West Waddy
Checked by : West Waddy





- KEY BS 5837 : 2012 Categories**
- Tree Category A - High Quality
 - A Category - Hedgerow, Group, Woodland
 - Tree Category B - Moderate Quality
 - B Category - Hedgerow, Group, Woodland
 - Tree Category C - Low Quality
 - C Category - Hedgerow, Group, Woodland
 - Tree Category U - Unsuitable for Retention
 - Root Protection Area to BS:5837:2012



Revisions:	Date
A • First issue	10/10/2014
B • Village Centre trees updated	05/01/2015
C • All trees updated to show current situation	11/03/2015
D • Trees 1405-1493 added	02/07/2015
E • Updated topo & phase 7 area updated	25/09/2015
F • T31-G33 & T204-T207 & G203 resurveyed as single trees	09/12/2015
G • T1324 - T1341 & T1362 & T1398 resurveyed	11/01/2016
H • Tree data updated on land south of camp road and around tennis courts	22/06/2016
I • Trees (957/958/959/960/965/966) restored to plan	23/09/2016
J • Phase 1 Trees amended (G17, T18, G20, G21)	10/10/2016
K • Phase 8 area trees reviewed and amended - removals and category changes	16/02/2017
L • Revised survey received from West Waddy	31/01/2018

Note: The original of this drawing was produced in colour - a monochrome copy should not be relied upon.

Heyford Park Tree Survey & Constraints Plan

Drawing Ref: **D.0341_37-L (Sheet 6 of 16)**


Client : **Dorchester Group**

1 : 1000 @ A1
Date : 31/01/2018
Drawn by : DP/JS/AD/West Waddy
Checked by : West Waddy





- KEY BS 5837 : 2012 Categories**
- Tree Category A - High Quality
 - A Category - Hedgerow, Group, Woodland
 - Tree Category B - Moderate Quality
 - B Category - Hedgerow, Group, Woodland
 - Tree Category C - Low Quality
 - C Category - Hedgerow, Group, Woodland
 - Tree Category U - Unsuitable for Retention
 - Root Protection Area to BS:5837:2012

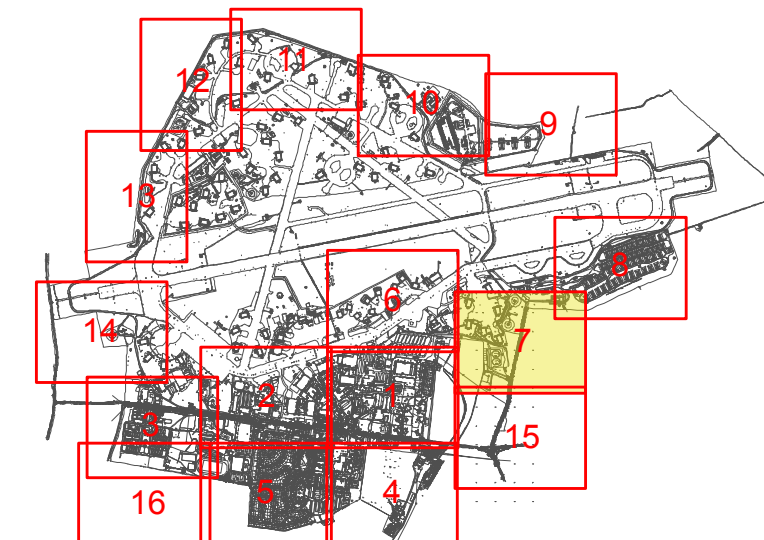

Revisions:	Date
A • First issue	10/10/2014
B • Village Centre trees updated	05/01/2015
C • All trees updated to show current situation	11/03/2015
D • Trees 1405-1493 added	02/07/2015
E • Updated topo & phase 7 area updated	25/09/2015
F • T31-G33 & T204-T207 & G203 resurveyed as single trees	09/12/2015
G • T1334 - T1341 & T1362 & T1198 resurveyed	11/01/2016
H • Tree data updated on land south of camp road and around tennis courts	22/06/2016
I • Trees (957/958/959/960/965/966) restored to plan	23/09/2016
J • Phase 1 Trees amended [G17, T18, G20, G21]	10/10/2016
K • Phase 8 area trees reviewed and amended - removals and category changes	16/02/2017
L • Revised survey recieved from West Waddy	31/01/2018

Note: The original of this drawing was produced in colour - a monochrome copy should not be relied upon.

Heyford Park Tree Survey & Constraints Plan


Drawing Ref: **D.0341_37-L (Sheet 7 of 16)**
Client : **Dorchester Group**

1 : 1000 @ A1
Date : 31/01/2018
Drawn by : DP/JS/AD/West Waddy
Checked by : West Waddy





- KEY BS 5837 : 2012 Categories**
- Tree Category A - High Quality
 - A Category - Hedgerow, Group, Woodland
 - Tree Category B - Moderate Quality
 - B Category - Hedgerow, Group, Woodland
 - Tree Category C - Low Quality
 - C Category - Hedgerow, Group, Woodland
 - Tree Category U - Unsuitable for Retention
 - Root Protection Area to BS:5837:2012

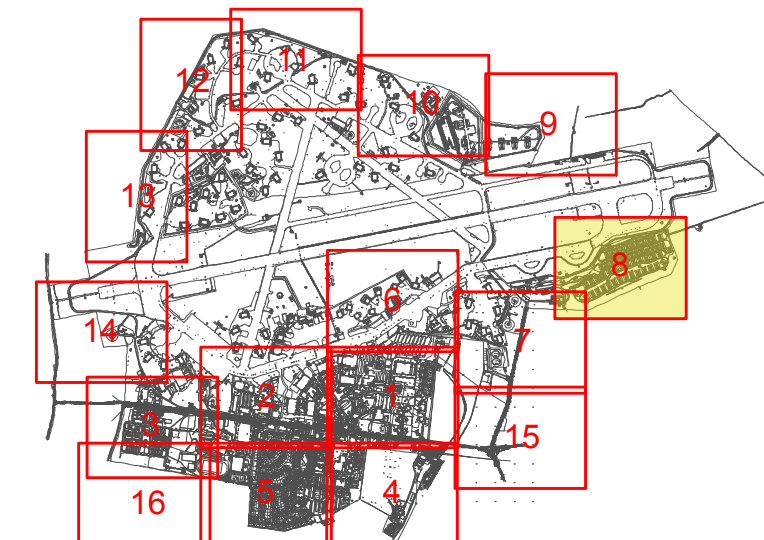

Revisions:	Date
A • First issue	10/10/2014
B • Village Centre trees updated	05/01/2015
C • All trees updated to show current situation	11/03/2015
D • Trees 1405-1493 added	02/07/2015
E • Updated topo & phase 7 area updated	25/09/2015
F • T31-633 & T204, T207 & G203 resurveyed as single trees	09/12/2015
G • T1334 - T1341 & T1342 & T1198 resurveyed	11/01/2016
H • Tree data updated on land south of camp road and around tennis courts	22/04/2016
I • Trees (957/958/959/960/965/966) restored to plan	23/09/2016
J • Phase 1 Trees amended [G17, T18, G20, G21]	10/10/2016
K • Phase 8 area trees reviewed and amended - removals and category changes	16/02/2017
L • Revised survey recieved from West Waddy	31/01/2018

Note: The original of this drawing was produced in colour - a monochrome copy should not be relied upon.

Heyford Park Tree Survey & Constraints Plan

Drawing Ref: **D.0341_37-L (Sheet 8 of 16)**


Client : **Dorchester Group**

1 : 1000 @ A1
Date : 31/01/2018
Drawn by : DP/JS/AD/West Waddy
Checked by : West Waddy





- KEY BS 5837 : 2012 Categories**
- Tree Category A - High Quality
 - A Category - Hedgerow, Group, Woodland
 - Tree Category B - Moderate Quality
 - B Category - Hedgerow, Group, Woodland
 - Tree Category C - Low Quality
 - C Category - Hedgerow, Group, Woodland
 - Tree Category U - Unsuitable for Retention
 - Root Protection Area to BS:5837:2012

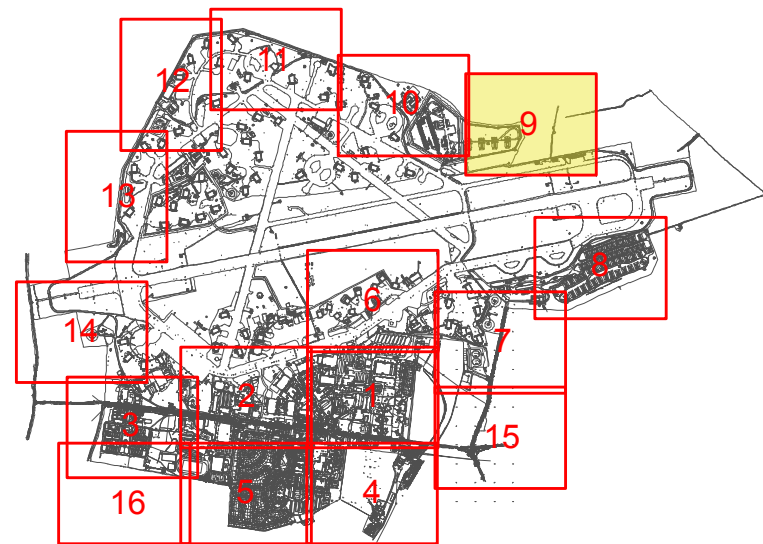

Revisions:	Date
A • First Issue	10/10/2014
B • Village Centre trees updated	05/01/2015
C • All trees updated to show current situation	11/03/2015
D • Trees 1405-1493 added	02/07/2015
E • Updated topo & phase 7 area updated	25/09/2015
F • T31-G33 & T204-T207 & G203 resurveyed as single trees	09/12/2015
G • T1334 - T1341 & T1362 & T1198 resurveyed	11/01/2016
H • Tree data updated on land south of camp road and around tennis courts	22/06/2016
I • Trees (95/959/959/960/965/966) restored to plan	23/09/2016
J • Phase 1 Trees amended (G17, T18, G20, G21)	10/10/2016
K • Phase 8 area trees reviewed and amended - removals and category changes	16/02/2017
L • Revised survey received from West Waddy	31/01/2018

Note: The original of this drawing was produced in colour - a monochrome copy should not be relied upon.

Heyford Park Tree Survey & Constraints Plan

Drawing Ref: **D.0341_37-L (Sheet 9 of 16)**


Client : **Dorchester Group**

1 : 1000 @ A1
Date : 31/01/2018
Drawn by : DP/JS/AD/West Waddy
Checked by : West Waddy





- KEY BS 5837 : 2012 Categories**
- Tree Category A - High Quality
 - A Category - Hedgerow, Group, Woodland
 - Tree Category B - Moderate Quality
 - B Category - Hedgerow, Group, Woodland
 - Tree Category C - Low Quality
 - C Category - Hedgerow, Group, Woodland
 - Tree Category U - Unsuitable for Retention
 - Root Protection Area to BS:5837:2012

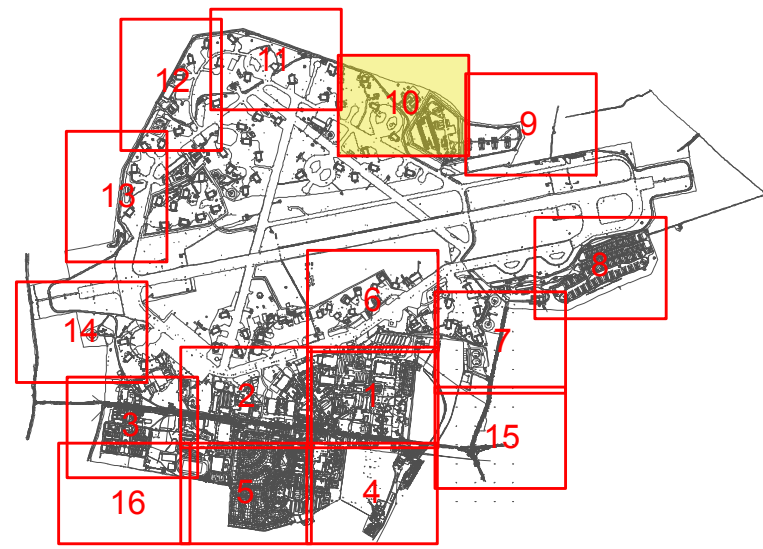

Revisions:	Date
A • First issue	10/10/2014
B • Village Centre trees updated	05/01/2015
C • All trees updated to show current situation	11/03/2015
D • Trees 1405-1493 added	02/07/2015
E • Updated topo & phase 7 area updated	25/09/2015
F • T31-G33 & T204-T207 & G203 resurveyed as single trees	09/12/2015
G • T1324 - T1341 & T1362 & T1198 resurveyed	11/01/2016
H • Tree data updated on land south of camp road and around tennis courts	22/06/2016
I • Trees (957/958/959/960/965/966) restored to plan	23/09/2016
J • Phase 1 Trees amended (G17, T18, G20, G21)	10/10/2016
K • Phase 8 area trees reviewed and amended - removals and category changes	16/02/2017
L • Revised survey received from West Waddy	31/01/2018

Note: The original of this drawing was produced in colour - a monochrome copy should not be relied upon.

Heyford Park Tree Survey & Constraints Plan

Drawing Ref: **D.0341_37-L (Sheet 10 of 16)**


Client : **Dorchester Group**

1 : 1000 @ A1
Date : 31/01/2018
Drawn by : DP/JS/AD/West Waddy
Checked by : West Waddy





- KEY BS 5837 : 2012 Categories**
- Tree Category A - High Quality
 - A Category - Hedgerow, Group, Woodland
 - Tree Category B - Moderate Quality
 - B Category - Hedgerow, Group, Woodland
 - Tree Category C - Low Quality
 - C Category - Hedgerow, Group, Woodland
 - Tree Category U - Unsuitable for Retention
 - Root Protection Area to BS:5837:2012

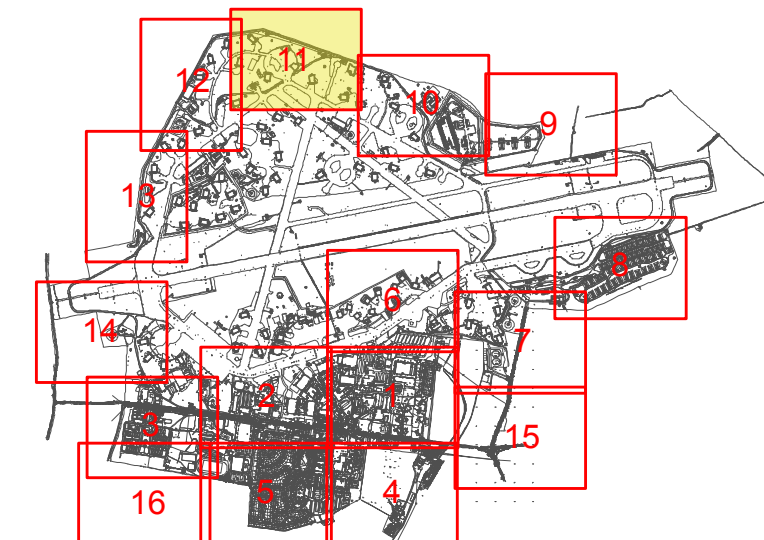

Revisions:	Date
A • First issue	10/10/2014
B • Village Centre trees updated	05/01/2015
C • All trees updated to show current situation	11/03/2015
D • Trees 1405-1493 added	02/07/2015
E • Updated topo & phase 7 area updated	25/09/2015
F • T31-G33 & T204-T207 & G203 resurveyed as single trees	09/12/2015
G • T1334 - T1341 & T1342 & T1198 resurveyed	11/01/2016
H • Tree data updated on land south of camp road and around tennis courts	22/06/2016
I • Trees (P57/P58/P59/P60/P65/P66) restored to plan	23/09/2016
J • Phase 1 Trees amended (G17, T18, G20, G21)	10/10/2016
K • Phase 8 area trees reviewed and amended - removals and category changes	16/02/2017
L • Revised survey received from West Waddy	31/01/2018

Note: The original of this drawing was produced in colour - a monochrome copy should not be relied upon.

Heyford Park Tree Survey & Constraints Plan

Drawing Ref: **D.0341_37-L (Sheet 11 of 16)**

Client : **Dorchester Group**


1 : 1000 @ A1
Date : 31/01/2018
Drawn by : DP/JS/AD/West Waddy
Checked by : West Waddy





KEY BS 5837 : 2012 Categories

- | | | | |
|--|--|--|--|
| | Tree Category A - High Quality | | Tree Category C - Low Quality |
| | A Category - Hedgerow, Group, Woodland | | C Category - Hedgerow, Group, Woodland |
| | Tree Category B - Moderate Quality | | Tree Category U - Unsuitable for Retention |
| | B Category - Hedgerow, Group, Woodland | | Root Protection Area to BS:5837:2012 |

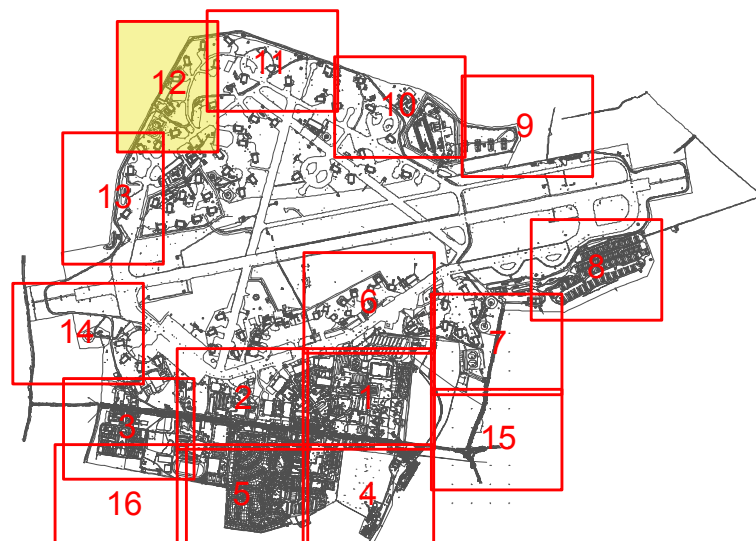

Revisions:	Date
A • First issue	10/10/2014
B • Village Centre trees updated	05/01/2015
C • All trees updated to show current situation	11/03/2015
D • Trees 1405-1493 added	02/07/2015
E • Updated topo & phase 7 area updated	25/09/2015
F • T31-G33 & T204-T207 & G203 resurveyed as single trees	09/12/2015
G • T1304 - T1341 & T1362 & T1198 resurveyed	11/01/2016
H • Tree data updated on land south of camp road and around tennis courts	22/04/2016
I • Trees (957/958/959/960/965/966) restored to plan	23/09/2016
J • Phase 1 Trees amended (G17, T18, G20, G21)	10/10/2016
K • Phase 8 area trees reviewed and amended - removals and category changes	16/02/2017
L • Revised survey received from West Waddy	31/01/2018

Note: The original of this drawing was produced in colour - a monochrome copy should not be relied upon.

**Heyford Park
Tree Survey & Constraints
Plan**

Drawing Ref: **D.0341_37-L (Sheet 12 of 16)**









Client : **Dorchester Group**


1 : 1000 @ A1
Date : 31/01/2018
Drawn by : DP/JS/AD/West Waddy
Checked by : West Waddy





KEY BS 5837 : 2012 Categories

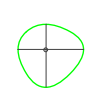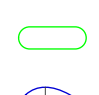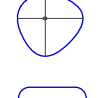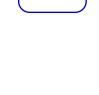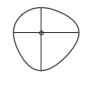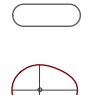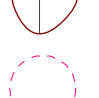-  Tree Category A - High Quality
-  A Category - Hedgerow, Group, Woodland
-  Tree Category B - Moderate Quality
-  B Category - Hedgerow, Group, Woodland
-  Tree Category C - Low Quality
-  C Category - Hedgerow, Group, Woodland
-  Tree Category U - Unsuitable for Retention
-  Root Protection Area to BS:5837:2012

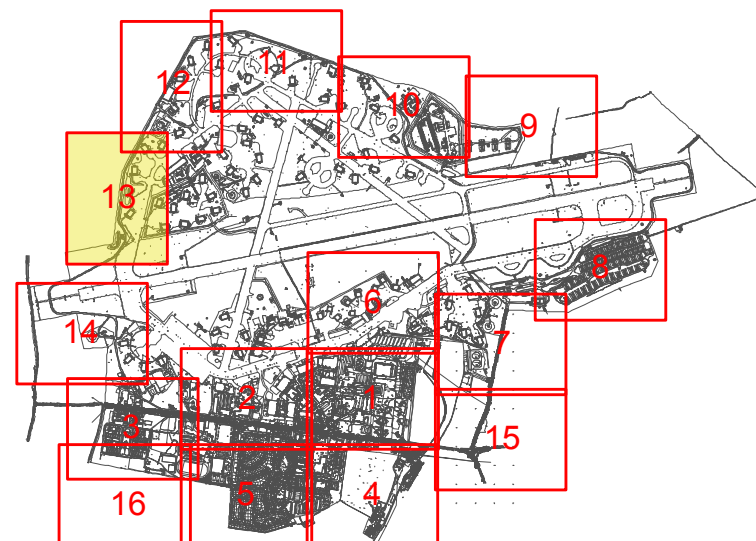

Revisions:	Date
A • First issue	10/10/2014
B • Village Centre trees updated	05/01/2015
C • All trees updated to show current situation	11/03/2015
D • Trees 1405-1493 added	02/07/2015
E • Updated topo & phase 7 area updated	25/09/2015
F • T31-G33 & T204-T207 & G203 resurveyed as single trees	09/12/2015
G • T1324 - T1341 & T1362 & T1198 resurveyed	11/01/2016
H • Tree data updated on land south of camp road and around tennis courts	22/04/2016
I • Trees (957/958/959/960/965/966) restored to plan	23/09/2016
J • Phase 1 Trees amended (G17, T18, G20, G21)	10/10/2016
K • Phase 8 area trees reviewed and amended - removals and category changes	16/02/2017
L • Revised survey received from West Waddy	31/01/2018

Note: The original of this drawing was produced in colour - a monochrome copy should not be relied upon.


**Heyford Park
Tree Survey & Constraints
Plan**

Drawing Ref: **D.0341_37-L (Sheet 13 of 16)**


Client : **Dorchester Group**

1 : 1000 @ A1
Date : 31/01/2018
Drawn by : DP/JS/AD/West Waddy
Checked by : West Waddy



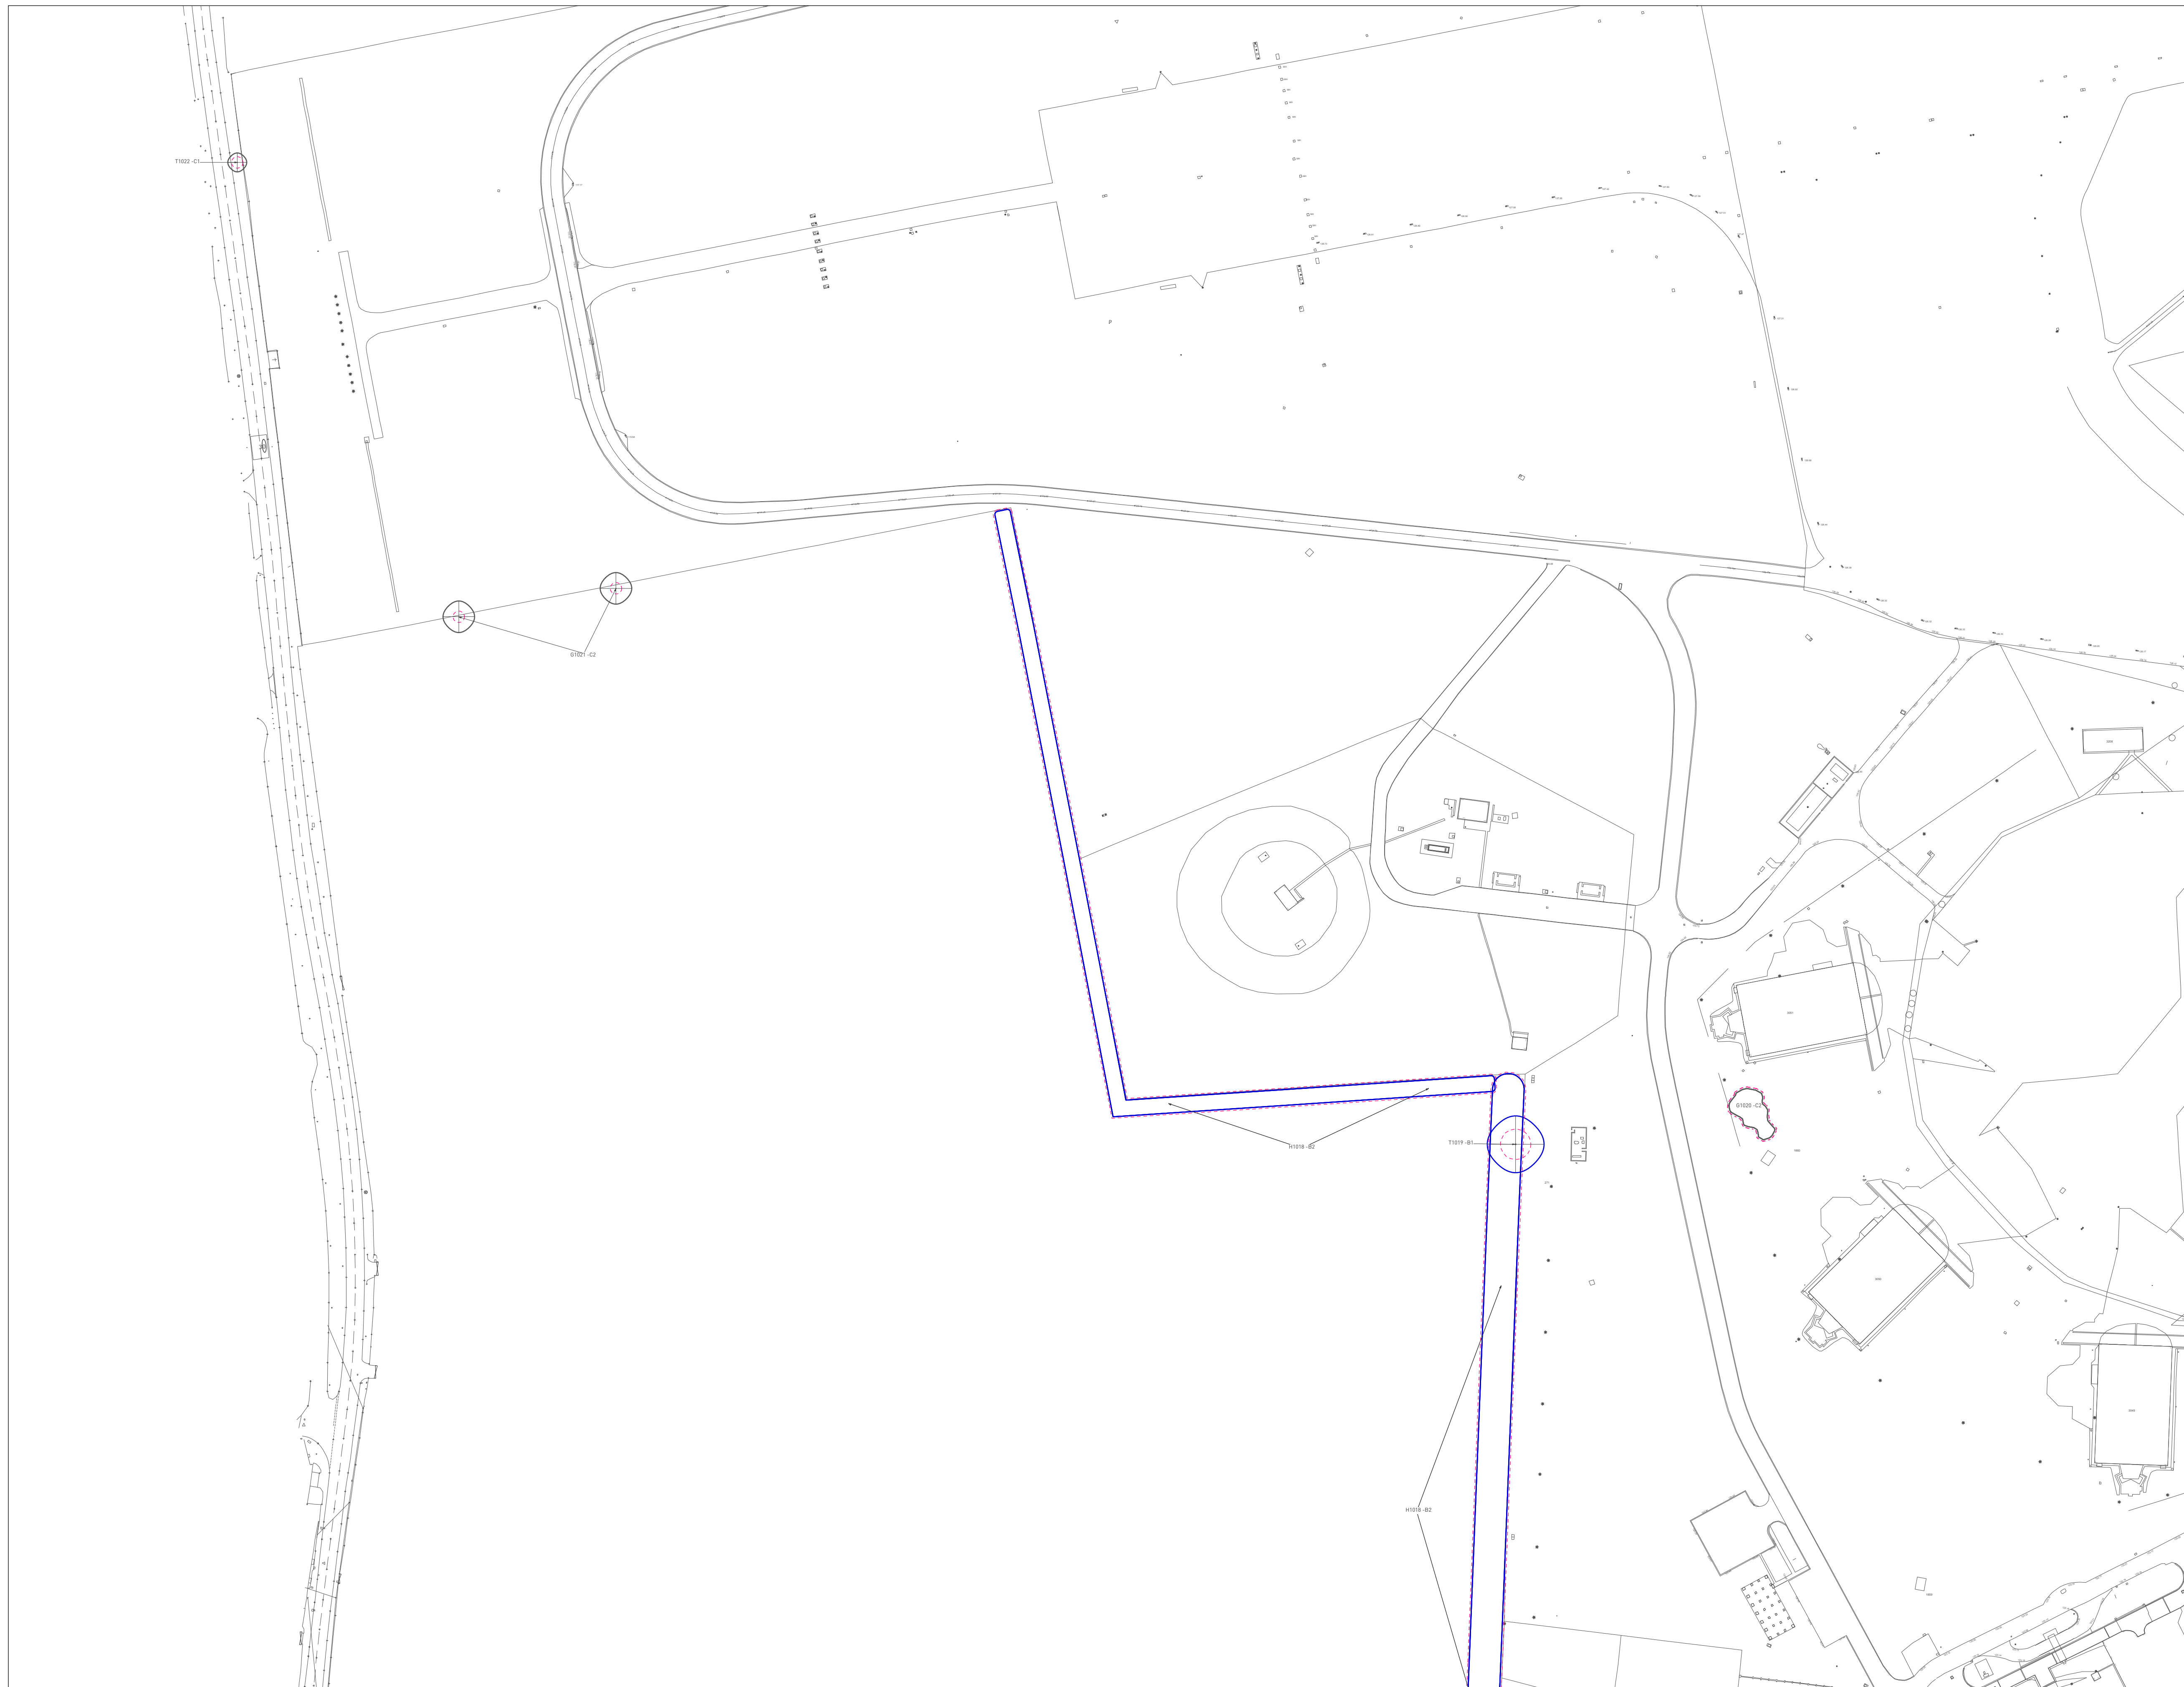

- KEY BS 5837 : 2012 Categories**
- Tree Category A - High Quality
 - A Category - Hedgerow, Group, Woodland
 - Tree Category B - Moderate Quality
 - B Category - Hedgerow, Group, Woodland
 - Tree Category C - Low Quality
 - C Category - Hedgerow, Group, Woodland
 - Tree Category U - Unsuitable for Retention
 - Root Protection Area to BS:5837:2012

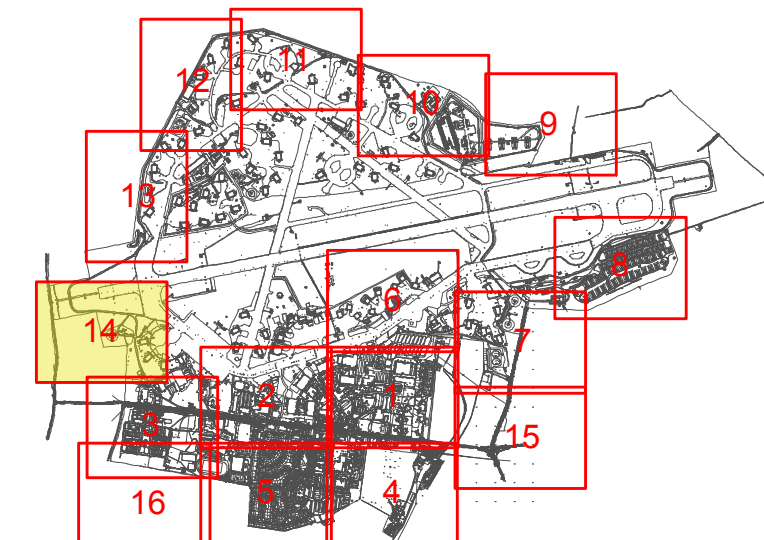

Revisions:	Date
A • First issue	10/10/2014
B • Village Centre trees updated	05/01/2015
C • All trees updated to show current situation	11/03/2015
D • Trees 1405-1493 added	02/07/2015
E • Updated topo & phase 7 area updated	25/09/2015
F • T31-G33 & T204-T207 & G203 resurveyed as single trees	09/12/2015
G • T1334 - T1341 & T1342 & T1198 resurveyed	11/01/2016
H • Tree data updated on land south of camp road and around tennis courts	22/04/2016
I • Trees (957/958/959/960/965/966) restored to plan	23/09/2016
J • Phase 1 Trees amended (G17, T18, G20, G21)	10/10/2016
K • Phase 8 area trees reviewed and amended - removals and category changes	16/02/2017
L • Revised survey received from West Waddy	31/01/2018

Note: The original of this drawing was produced in colour - a monochrome copy should not be relied upon.

Heyford Park Tree Survey & Constraints Plan


Drawing Ref: **D.0341_37-L (Sheet 14 of 16)**
Client : **Dorchester Group**

1 : 1000 @ A1
Date : 31/01/2018
Drawn by : DP/JS/AD/West Waddy
Checked by : West Waddy





- KEY BS 5837 : 2012 Categories**
- Tree Category A - High Quality
 - A Category - Hedgerow, Group, Woodland
 - Tree Category B - Moderate Quality
 - B Category - Hedgerow, Group, Woodland
 - Tree Category C - Low Quality
 - C Category - Hedgerow, Group, Woodland
 - Tree Category U - Unsuitable for Retention
 - Root Protection Area to BS:5837:2012

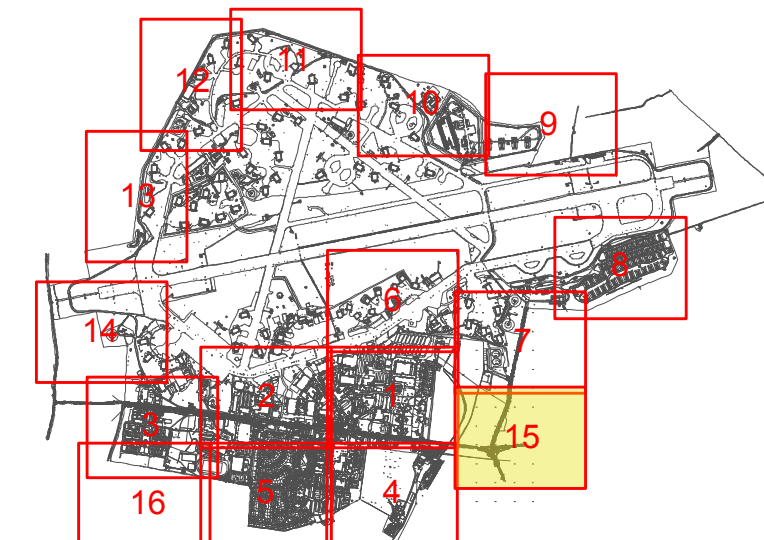

Revisions:

Revision	Description	Date
A	• First Issue	10/10/2014
B	• Village Centre trees updated	05/01/2015
C	• All trees updated to show current situation	11/03/2015
D	• Trees 1405-1493 added	02/07/2015
E	• Updated topo & phase 7 area updated	25/09/2015
F	• T31-G33 & T204-T207 & G203 resurveyed as single trees	09/12/2015
G	• T1334 - T1341 & T1352 & T1198 resurveyed	11/01/2016
H	• Tree data updated on land south of camp road and around tennis courts	22/06/2016
I	• Trees (P57/P58/P59/P60/P65/P66) restored to plan	23/09/2016
J	• Phase 1 Trees amended (G17, T18, G20, G21)	10/10/2016
K	• Phase 8 area trees reviewed and amended - removals and category changes	16/02/2017
L	• Revised survey recieved from West Waddy	31/01/2018

Note: The original of this drawing was produced in colour - a monochrome copy should not be relied upon.

**Heyford Park
Tree Survey & Constraints
Plan**

Drawing Ref: **D.0341_37-L (Sheet 15 of 16)**


Client : **Dorchester Group**

1 : 1000 @ A1
Date : 31/01/2018
Drawn by : DP/JS/AD/West Waddy
Checked by : West Waddy





- KEY BS 5837 : 2012 Categories**
- Tree Category A - High Quality
 - A Category - Hedgerow, Group, Woodland
 - Tree Category B - Moderate Quality
 - B Category - Hedgerow, Group, Woodland
 - Tree Category C - Low Quality
 - C Category - Hedgerow, Group, Woodland
 - Tree Category U - Unsuitable for Retention
 - Root Protection Area to BS:5837:2012

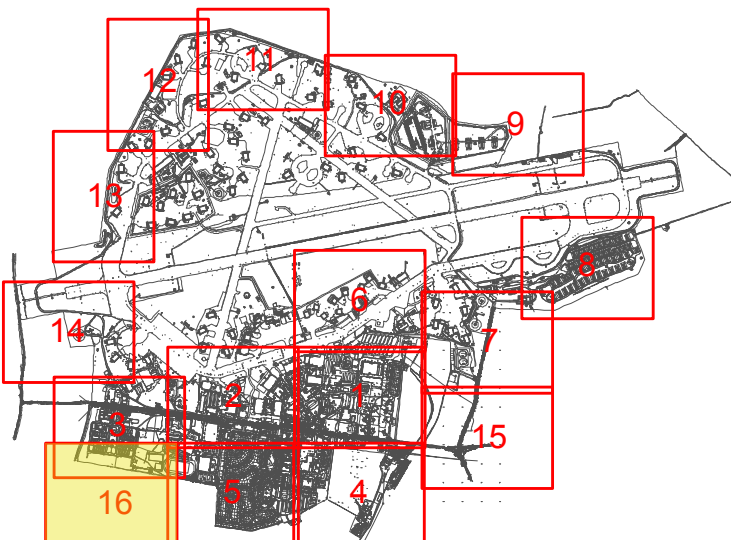

Revisions:	Date
A • First issue	10/10/2014
B • Village Centre trees updated	05/01/2015
C • All trees updated to show current situation	11/03/2015
D • Trees 1405-1493 added	02/07/2015
E • Updated topo & phase 7 area updated	25/09/2015
F • T31-G33 & T204-T207 & G203 resurveyed as single trees	09/12/2015
G • T1334 - T1341 & T1362 & T1192 resurveyed	11/01/2016
H • Tree data updated on land south of camp road and around tennis courts	22/06/2016
I • Trees (927/958/959/960/965/966) restored to plan	23/09/2016
J • Phase 1 Trees amended (G17, T18, G20, G21)	10/10/2016
K • Phase 8 area trees reviewed and amended - removals and category changes	16/02/2017
L • Revised survey recieved from West Waddy	31/01/2018

Note: The original of this drawing was produced in colour - a monochrome copy should not be relied upon.

Heyford Park Tree Survey & Constraints Plan

Drawing Ref: **D.0341_37-L (Sheet 16 of 16)**
Client : **Dorchester Group**

1 : 1000 @ A1
Date : 31/01/2018
Drawn by : DP/JS/AD/West Waddy
Checked by : West Waddy

