


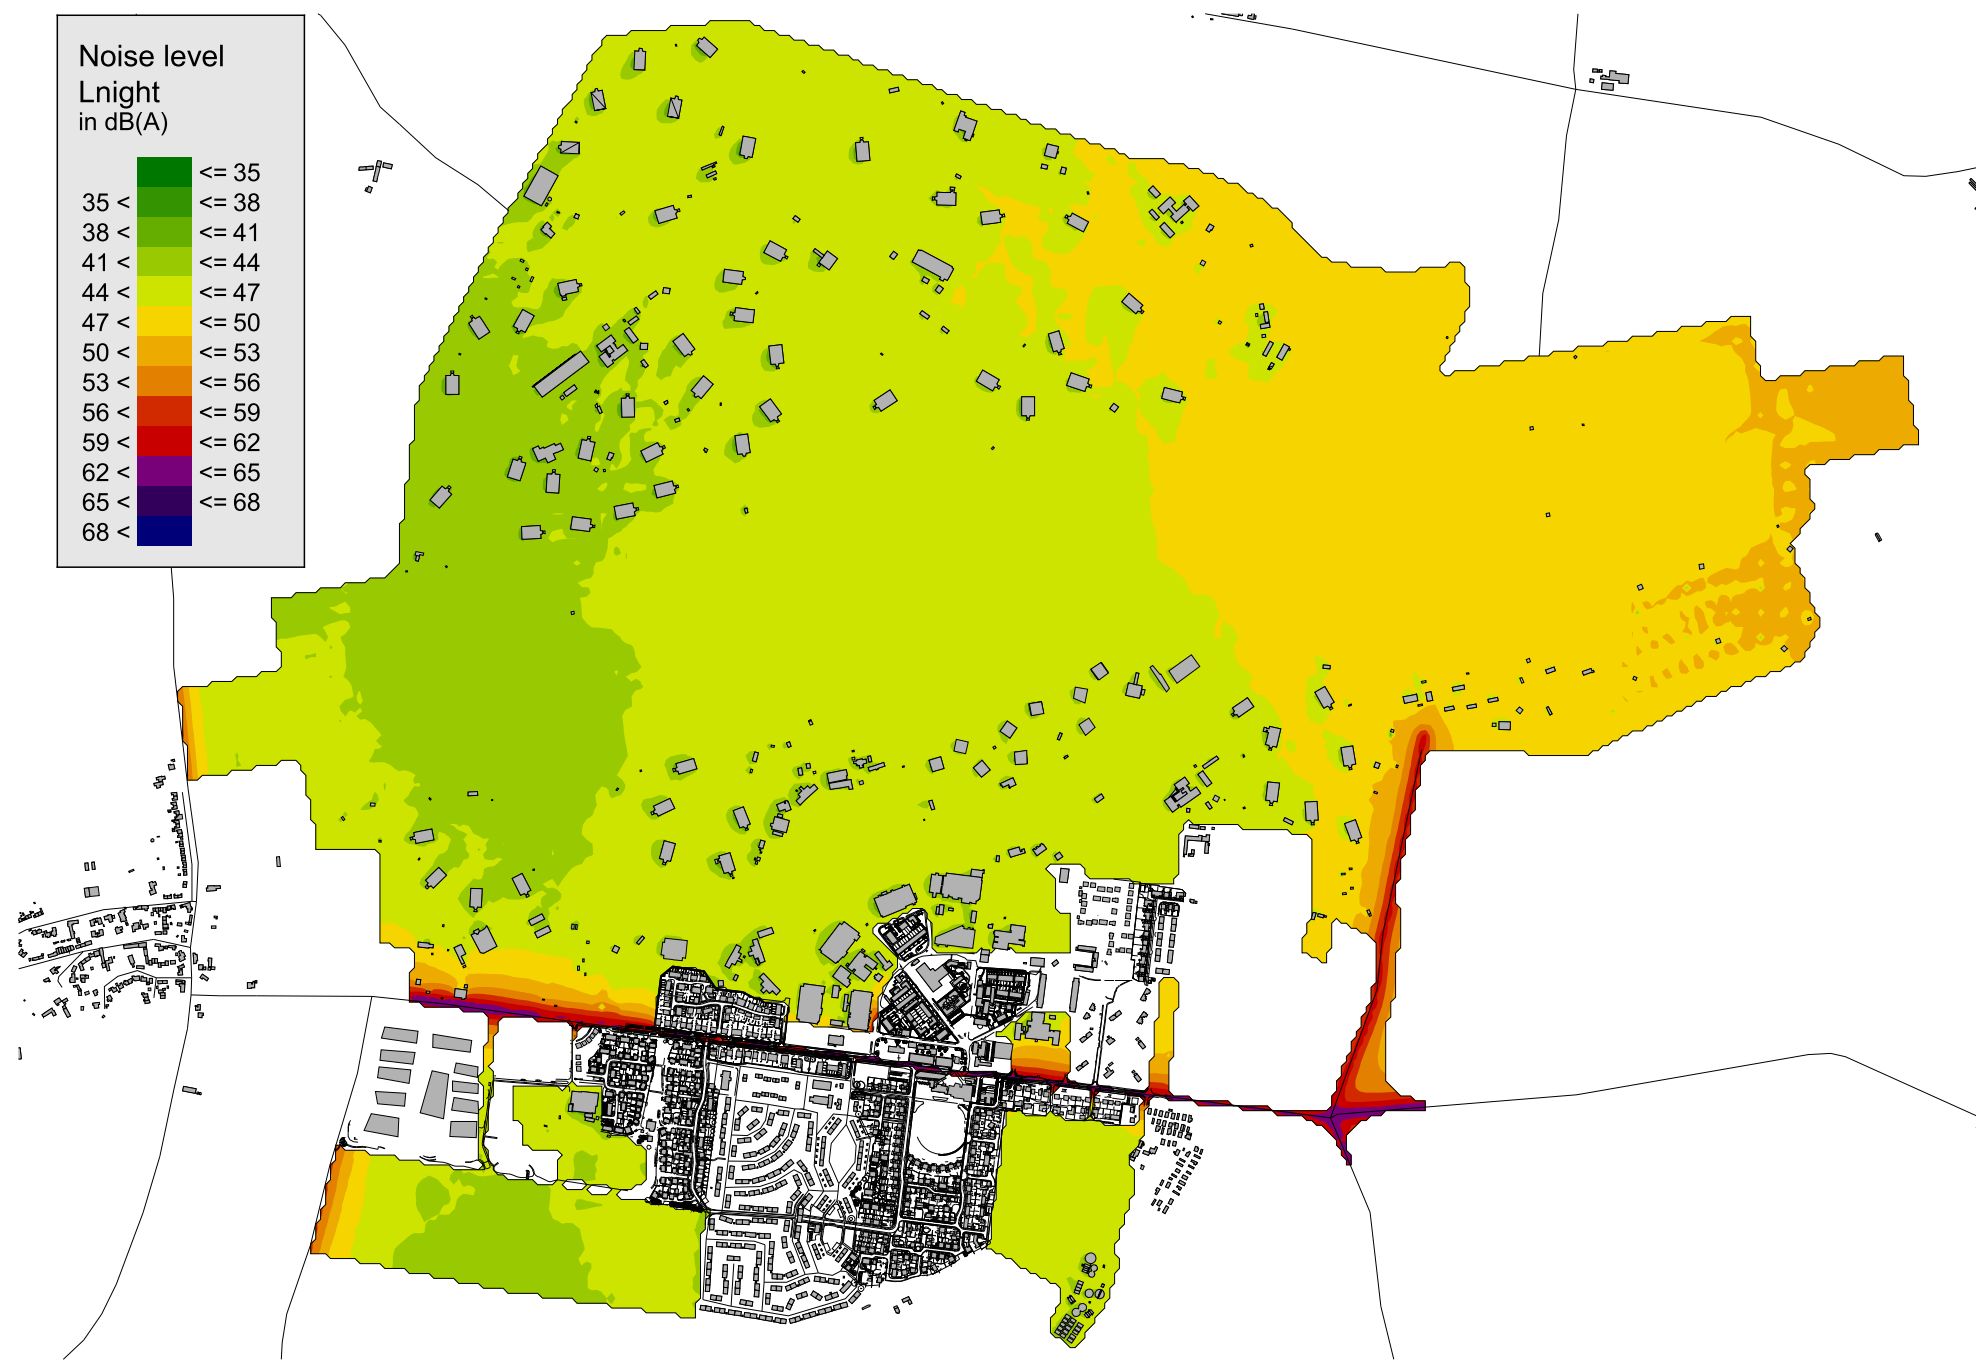

Noise level  
L<sub>night</sub>  
in dB(A)

<= 35
35 < <= 38
38 < <= 41
41 < <= 44
44 < <= 47
47 < <= 50
50 < <= 53
53 < <= 56
56 < <= 59
59 < <= 62
62 < <= 65
65 < <= 68
68 <



**FIGURE 13.4**

**2031 Test Night-Time LAeq,  
8hr Noise Levels**

DRWG No: **P16-0631\_82** REV: \_  
Date: 16/03/2018 SHEET NO: 4/8  
Scale: NTS @ A3