



Note:

All levels and dimensions to be site surveyed and confirmed by the contractor. See also architectural details, mechanical and electrical intent layout and structural engineers drawings and specifications. Door and windows manufacturer to produce shop drawings for comment before manufacture. All details are intent only, to be finalised by the contractor. Drawings subject to statutory approvals.

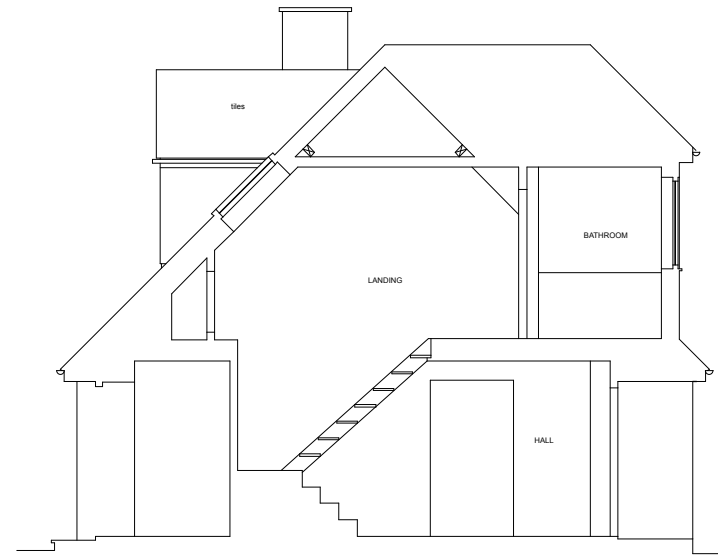

1 Existing Section DD
Scale: 1:100

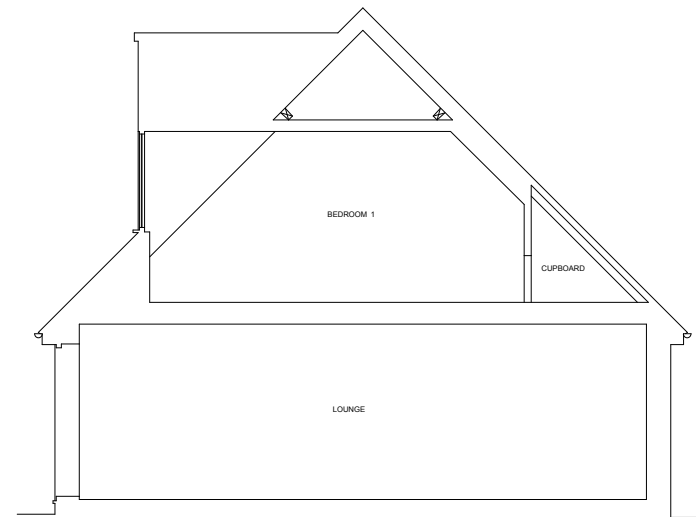

2 Existing Section BB
Scale: 1:100

Charlie Luxton Design Beanacre Cottage, Ropeway, Hook Norton, Oxon, OX15 5QB info@charlieluxton.com 01608 730086	P1 24.05.18 Planning Issue		
Do not scale off this drawing. This drawing is to be read with all other contract documents. Any discrepancies are to be reported to the Architect. At construction status, this drawing remains design intent only. All information to be checked by contractor for site accuracy and fit. Drawings are subject to statutory approvals and site surveys.			

project Green Acres Sibford Gower Banbury OX15 5RW	drwg no 209_04_201 title Existing Section BB and DD scale 1:100 @ A3	rev P1
---	---	-----------