




**PLATFORM HUT WITH SLIDE**  
Richter-Spielgeraete, Hut Combination 216, Item 2.12160 w/t roof - low w/t Roof - low 3.26800

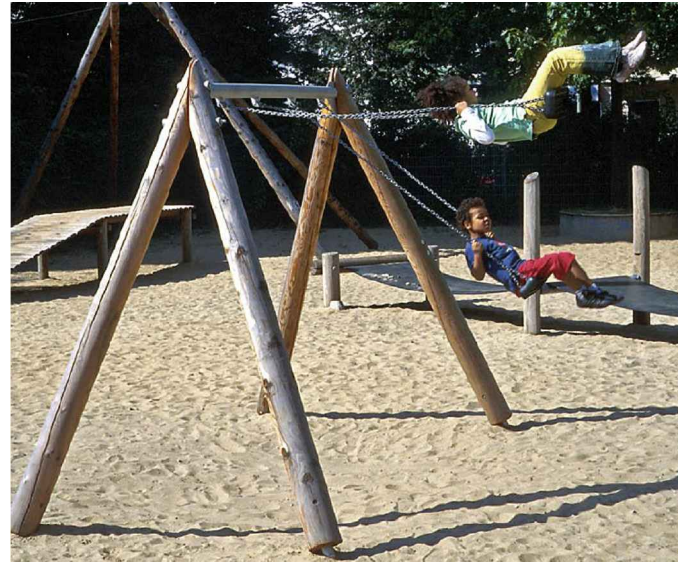

**DOUBLE SWING**  
Richter-Spielgeraete, Item 61280 with metal feet.



**DOUBLE SWING**  
Richter-Spielgeraete, Item 61280 with metal feet.



**STEPPING LOGS**  
Proludic, Origin Timber stepping logs (j4904)



**WOBBLE DISH**  
Richter-Spielgeraete, Item 6.27300



**TIMBER BALANCE BEAMS**



**SEAT**  
Woodscape Tooting Seat



**BENCH**  
Woodscape Type 8 Curved Bench.

**Notes**

Related Drawings: DIA Drawing based on

Issue: Drawn by David Jarvis Associates Limited (CROWN COPYRIGHT. ALL RIGHTS RESERVED 2015 LICENCE NUMBER 0100031). This drawing is for Planning purposes only - Do not use this drawing for Construction. The information contained in the drawing should be used as a guide to the final forms and finishes of the landscape scheme. Any revisions to be approved by the Client and Local Authority

Scaling: Do not scale this drawing. Use given dimensions only.

Setting out: refer to Engineers for information regarding setting out. In the event of discrepancy refer to Engineers in the first instance.

Survey: Original survey provided by the Client.

Services: Where possible these are identified on the drawings but, for the avoidance of doubt all service/utility locations should be considered indicative until identified on site. To ensure those services / utilities shown are current refer to the original survey provider or utilities designer or Client for confirmation and further information regarding easements. In the event of new services being installed refer to the appointed Engineer. It is recommended that hazard warning tape 'danger electric cable / danger services' to be installed over all service routes (to remain on site) to current BS guidelines (BS7671).

Lighting: Refer to lighting engineers drawings.

Planting: Plant species are selected and located in line with consideration of the site conditions, NHBC guidelines and discussions with the Local Authority and design team. All plants and planting procedure to conform to the David Jarvis Associates Limited Landscape Specification that will accompany the Construction issue drawings. No species or plant location is to be varied without prior consent of the Landscape Architect.

Foundations: Developers / Contractors to ensure that all foundations (buildings and external walling) are designed and constructed so as to take into account, at the time of maturity, any existing or proposed trees, hedgerows or other vegetation on the application site or existing vegetation on land adjoining the site at the time of construction and any trees felled or hedgerows removed on or adjacent to the site during the previous 15 years. For this purpose the developer / contractors will submit all relevant details to the authority dealing with the Building Regulations Certificate.

Design Levels: Refer to Engineers where design levels are not shown.

CDM: Drawings to be read in conjunction with Designers risk assessment. Potential risks above that of those associated with the general construction typical to the drawing are identified below;

Drawing Revision

Rev.	Date	Description	Drawn	Checked
P1	15/11/2017	First draft issued to client.	LT	PG

Status

**PLANNING**

**DAVID JARVIS ASSOCIATES**

DAVID JARVIS ASSOCIATES LIMITED  
1 Tennyson Street Swindon Wiltshire SN1 5DT  
t: 01793 612173  
e: mail@davidjarvis.biz  
w: www.davidjarvis.biz

Client

**ELMSBROOK (CREST A2D) LLP**

Project

**ELMSBROOK, BICESTER  
PHASES 3 & 4**

Drawing Title

**EASTERN OPEN SPACES PLAY  
EQUIPMENT & FURNITURE**

Scale	Sheet Size	Date
<b>NTS</b>	<b>A3</b>	<b>04/12/2017</b>

Drawing No.	Revision
<b>14790/5700</b>	<b>P1</b>