




The contractor is responsible for checking dimensions, tolerances and references. Any discrepancy will be verified with the Architect before proceeding with the works. Where an item is covered by drawings to different scales the larger scale drawing is to be worked to.
 Do not scale drawing. Figured dimensions to be worked to in all cases.
 CDM REGULATIONS 2015. All current drawings and specifications for the project must be read in conjunction with the Designer's Hazard and Environment Assessment Record
 All intellectual property rights reserved.

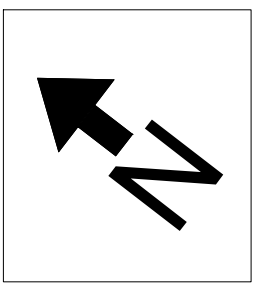

NOTE:
 Landscape details shown are WIP and subject to separate approval via planning condition. The purpose of this drawing is only to show parking in respect to the relevant plot numbers for the discharge of planning condition 17.

| Rev | Date | Description | SW | RS |
|-----|----------|-------------|----|----|
| 1 | 05/12/17 | FIRST ISSUE | | |

BICESTER ECO TOWN P3&4
CONDITION 13 - PARKING SCHEME
SHEET 1 OF 2

AA2699C(3)/2530 /
PLANNING

Drawn SW Checked RS Date DEC 2017 Scale @ A1 1:500