



DATUM 45.000
NETWORK 2 - RUN 1

GROUND LEVEL	91.025	90.999	91.099	91.149	91.087	90.986	90.912	91.030	91.151	91.294	91.457	91.639	91.723
FOLLOWER COVER LEVEL	91.025	90.997											
FOLLOWER INVERT	89.525	89.375	89.375				88.824	88.824					87.995
FOLLOWER DETAILS	Pipe 1.000 Dia 100 Circular CLAY 1 in 78						Pipe 1.001 Dia 100 Circular CLAY 1 in 78						Pipe 1.002 Dia 100 Circular CLAY 1 in 78
FOLLOWER LENGTHS	11.687						42.767						64.332

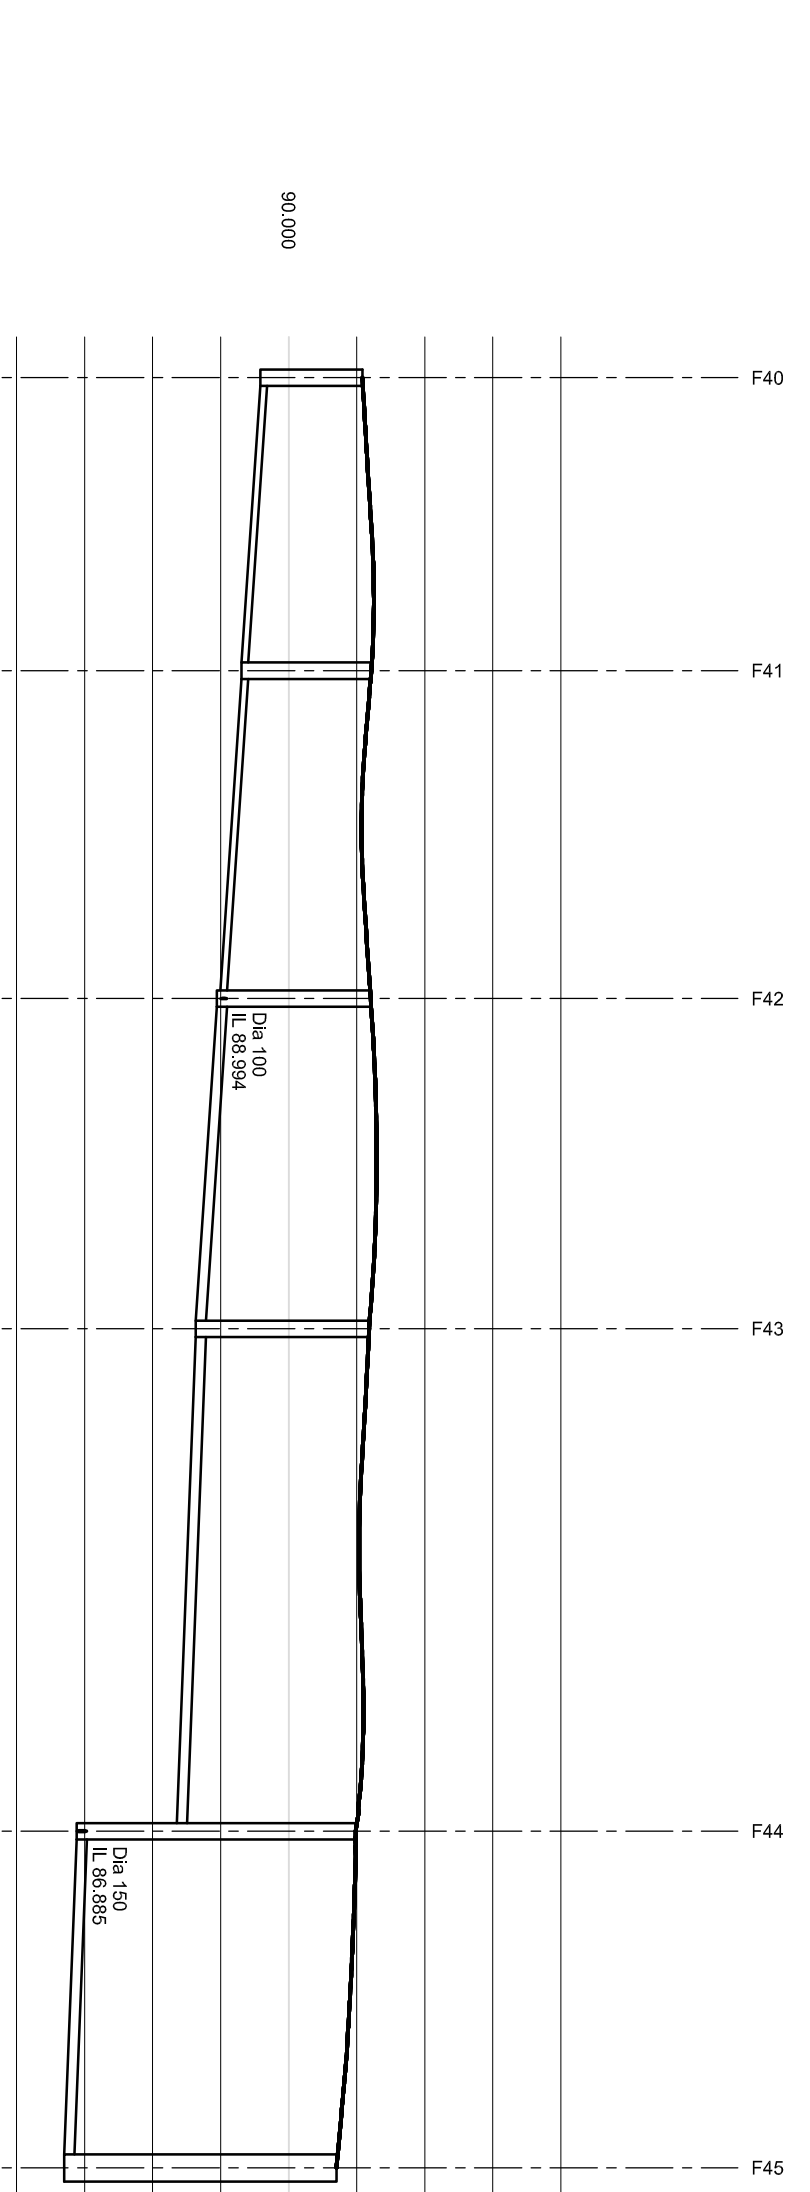


DATUM 85.000
NETWORK 3 - RUN 1

GROUND LEVEL	91.082	91.202	91.232	91.083	91.129	91.256	91.288	91.179	91.072	91.051	91.093	90.978	90.889	90.731
FOLLOWER COVER LEVEL	91.082													

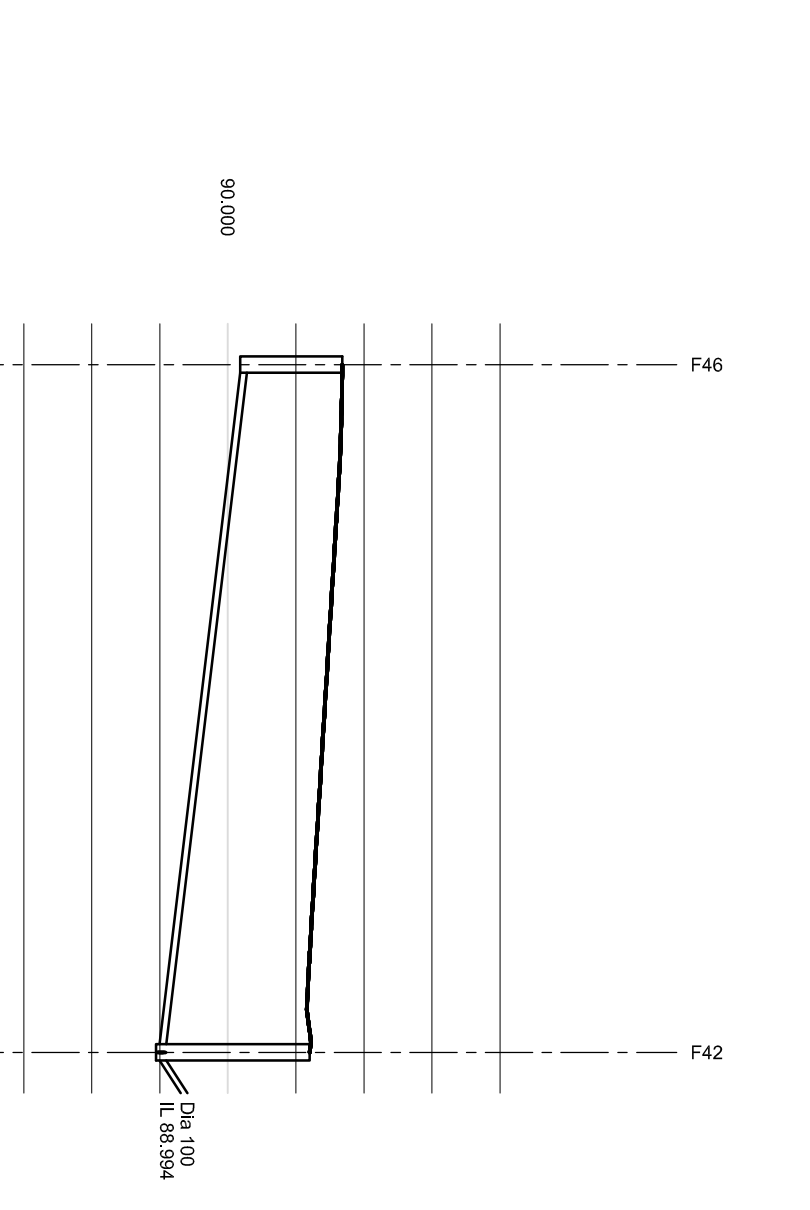


DATUM 86.000
NETWORK 3 - RUN 2

GROUND LEVEL	91.682	91.612	91.489	91.366	91.242	91.216
FOLLOWER COVER LEVEL	91.682					
FOLLOWER INVERT	90.182					88.994
FOLLOWER DETAILS					Pipe 2.000 Dia 100 Circular CLAY 1 in 43	
FOLLOWER LENGTHS					50.547	

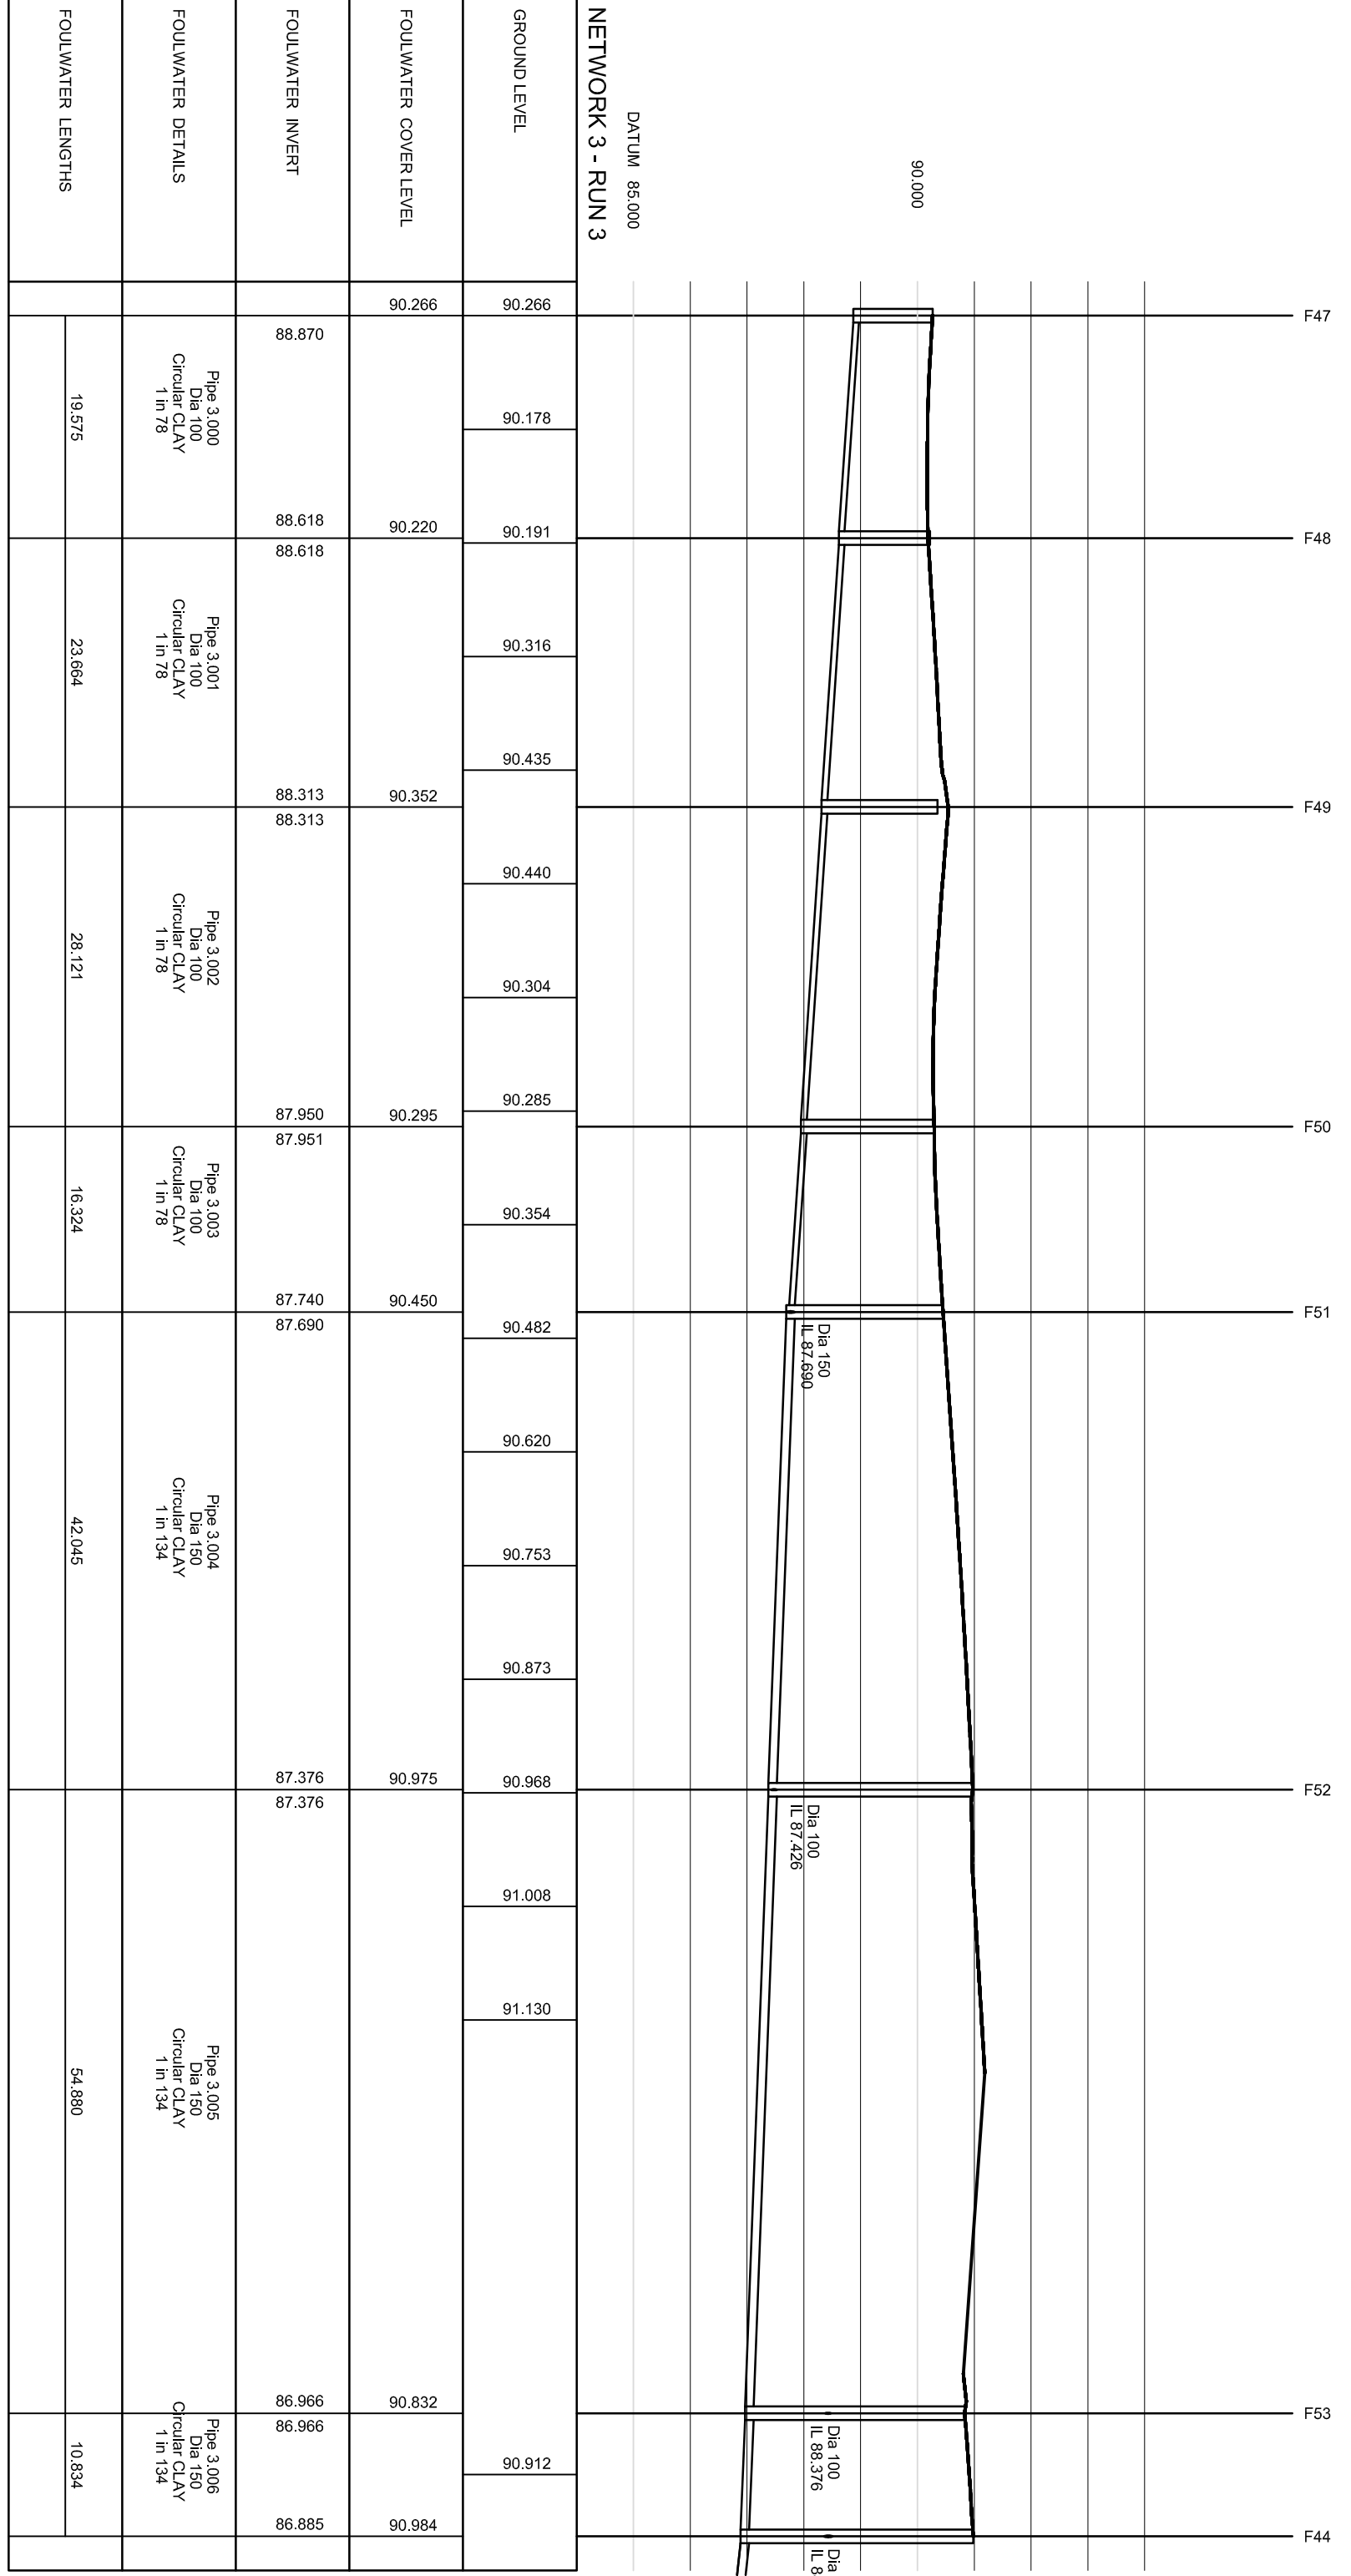

DATUM 85.000
NETWORK 3 - RUN 3

GROUND LEVEL	90.266	90.178	90.191	90.316	90.435	90.440	90.304	90.285	90.285	90.354	90.482	90.620	90.753	90.873	90.968	91.008	91.130	90.912		

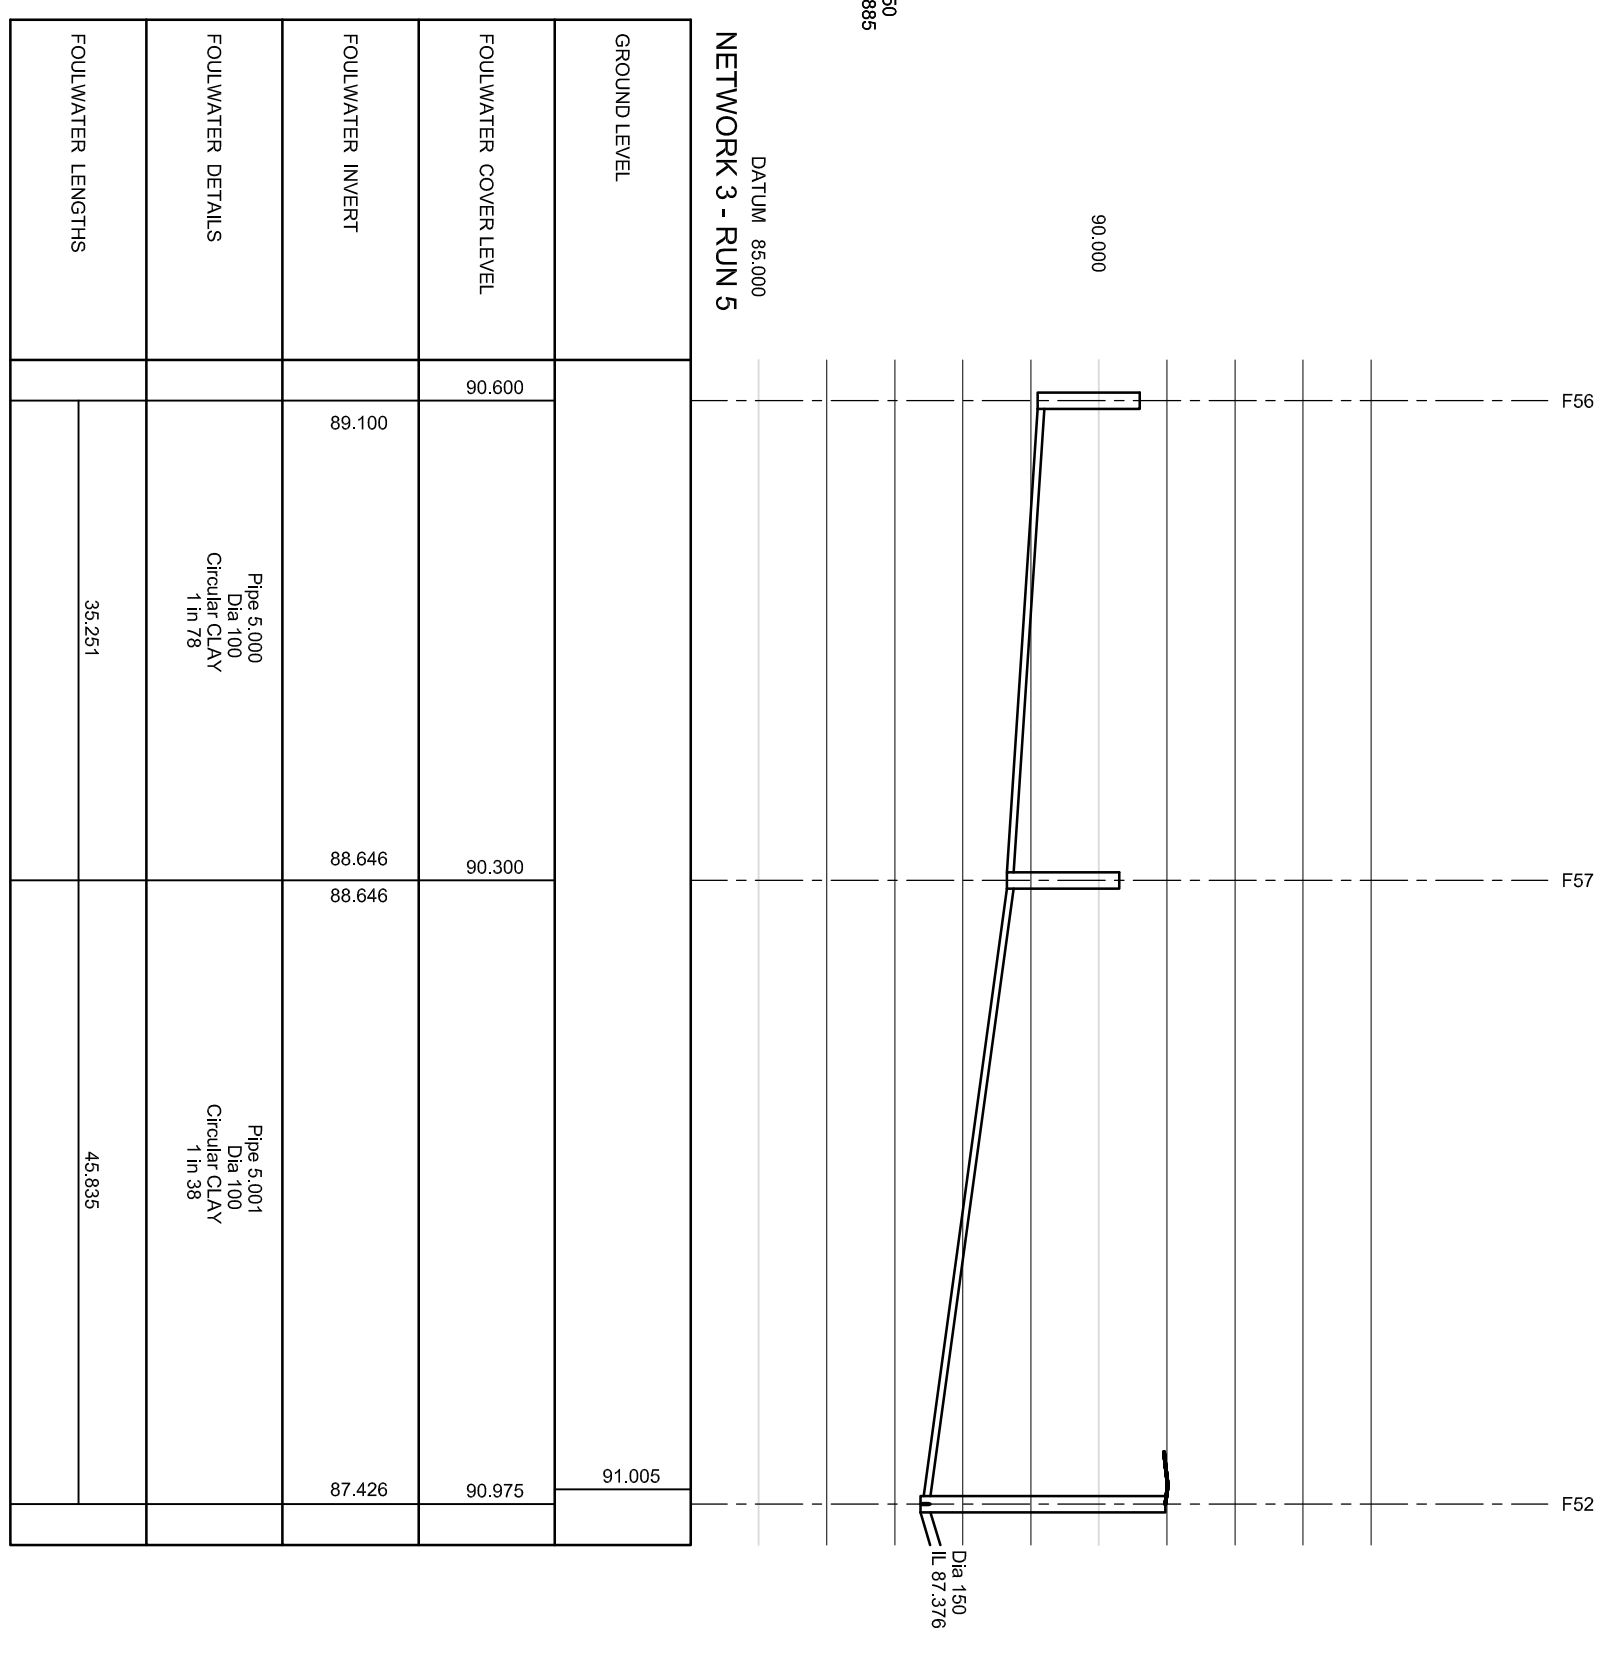

DATUM 85.000
NETWORK 3 - RUN 5

FOLLOWER INVERT	89.100	88.646	88.646
FOLLOWER DETAILS	Pipe 5.000 Dia 100 Circular CLAY 1 in 78		Pipe 5.001 Dia 100 Circular CLAY 1 in 38
FOLLOWER LENGTHS	35.251		45.835