

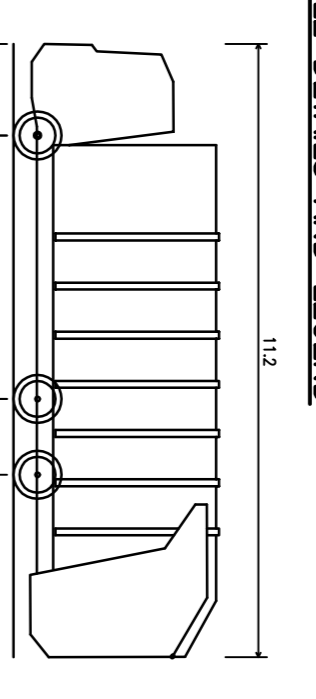
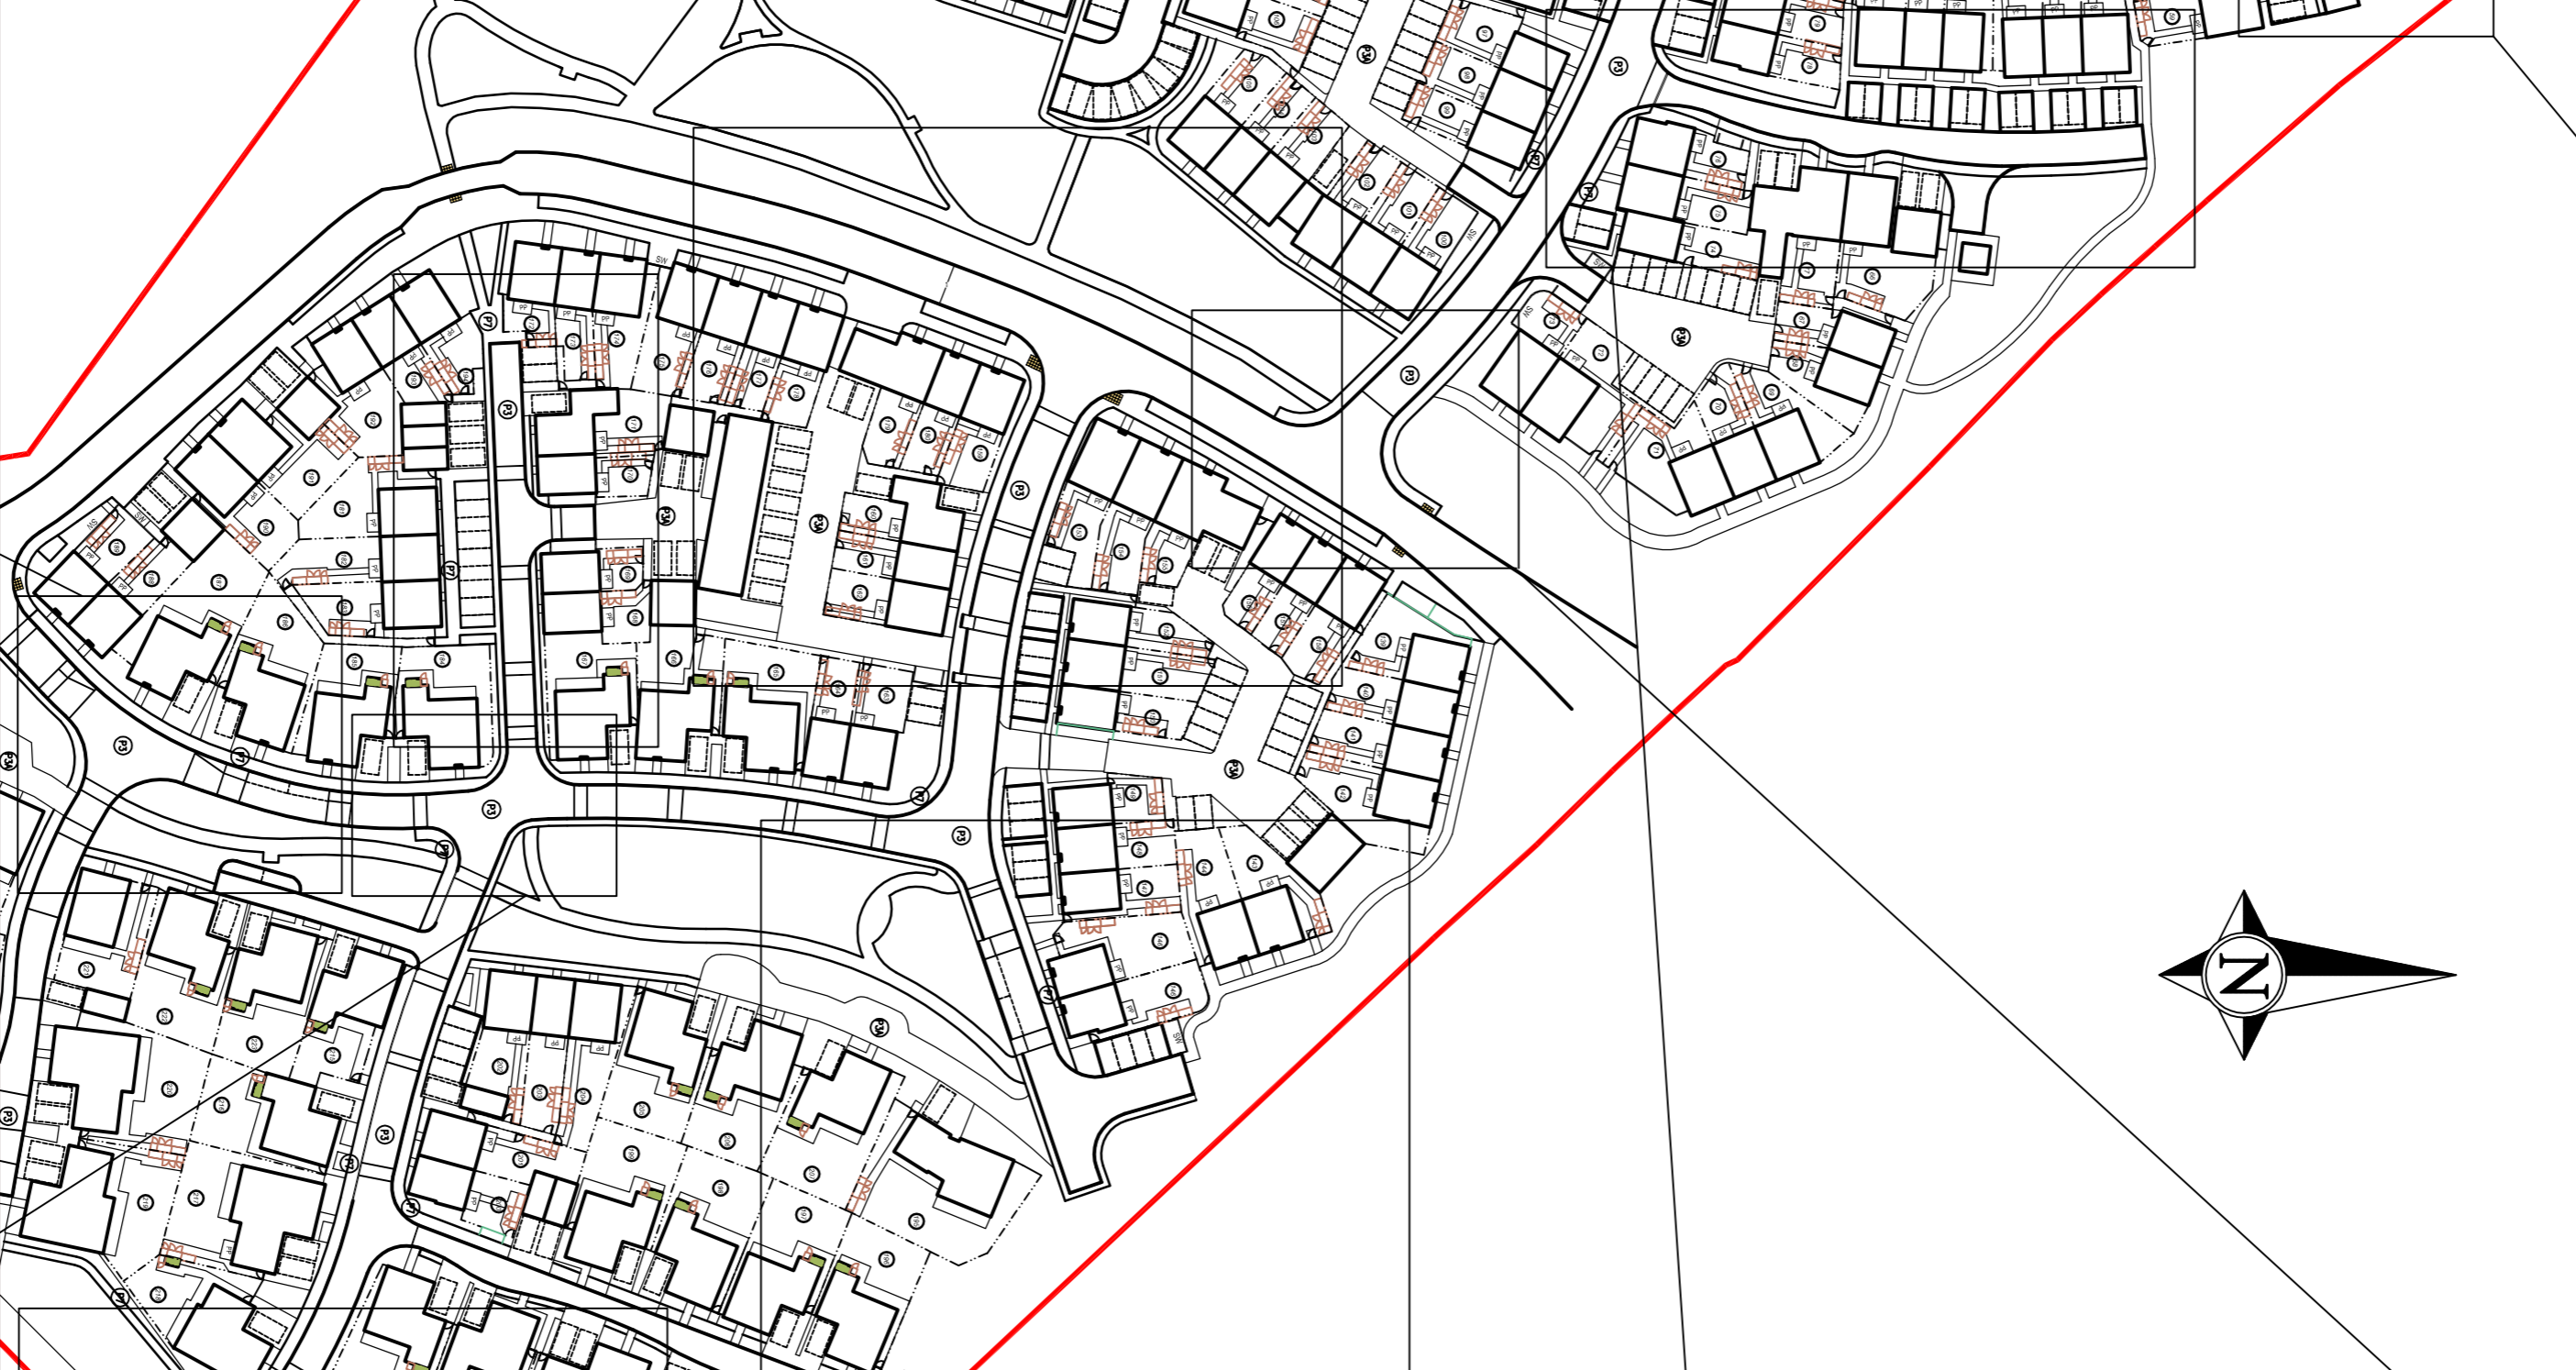


- NOTES**
1. THIS DRAWING IS COPYRIGHT.
 2. THE CONTRACTOR AND HIS SUBCONTRACTOR ARE TO VERIFY ALL DIMENSIONS ON SITE PRIOR TO MAKING SHOP DRAWINGS OR COMMENCING MANUFACTURE.
 3. DO NOT SCALE THIS DRAWING.
THE CONTRACTOR IS TO BRING TO THE NOTICE OF THE ENGINEER ANY DISCREPANCIES CONTAINED IN THIS DRAWING PRIOR TO WORK COMMENCEMENT.
 4. THIS DRAWING IS TO BE READ IN CONJUNCTION WITH ALL RELEVANT ARCHITECTS, ENGINEERS AND SPECIALIST SUB-CONTRACTORS DRAWINGS AND THE SPECIFICATION.
 5. ALL SETTING OUT TO BE IN ACCORDANCE WITH THE ARCHITECTS DRAWINGS. ANY DISCREPANCIES BETWEEN THE ENGINEERS AND THE ARCHITECTS DRAWINGS TO BE REFERRED TO THE ARCHITECT BEFORE PROCEEDING. DIMENSIONS MUST NOT BE SCALED.
 6. THIS DRAWING HAS BEEN PRODUCED BASED UPON LAYOUTS COMPILED AND SUPPLIED BY THE ARCHITECT IN ELECTRONIC FORMAT. NO RESPONSIBILITY IS TAKEN FOR ANY INACCURACIES AND/OR OMISSIONS IN THE INFORMATION AS SUPPLIED.

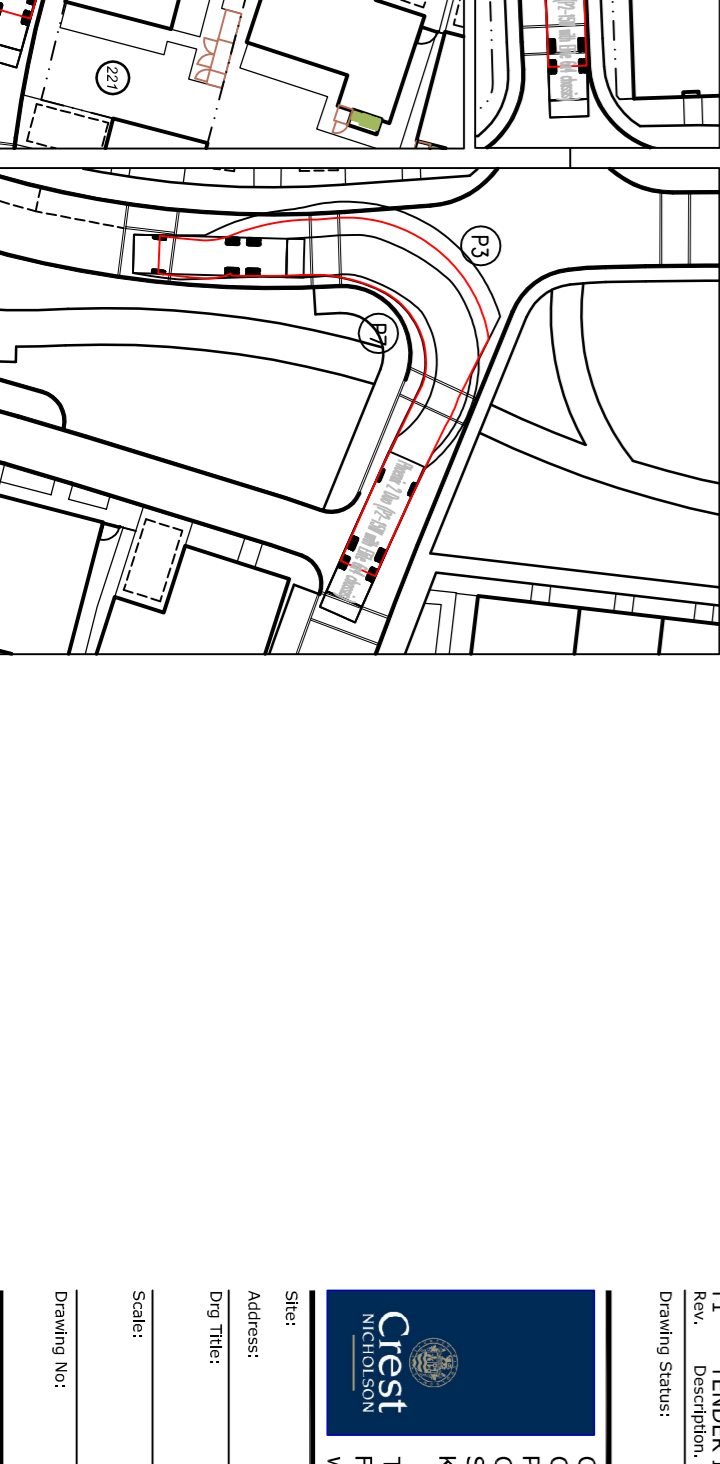

- HEALTH & SAFETY:**
- ALL WORKS TO BE CARRIED OUT BY A CONTRACTOR COMPETENT TO UNDERTAKE THE CONSTRUCTION OF WORKS AS INDICATED ON THIS DRAWING. THIS PERSON IS TO BE HAZARD AWARE IN ADDITION TO THE NORMAL HAZARDS AND RISKS FACED BY A COMPETENT CONTRACTOR WHEN DEALING WITH THE TYPE OF WORKS DETAILED ON THIS DRAWING.
- Phoenix 2 Duo (P2-15W with Elite 6x4 chassis)
 - Overall Length 11,200mm
 - Overall Width 2,530mm
 - Overall Body Height 3,751mm
 - Min Body Ground Clearance 0,304m
 - Track Width 2,500mm
 - Lock to Lock Time 4,00s
 - Kerb to Kerb Turning Radius 9,500mm
- Legend:
- Wheel Outline
 - Body Outline

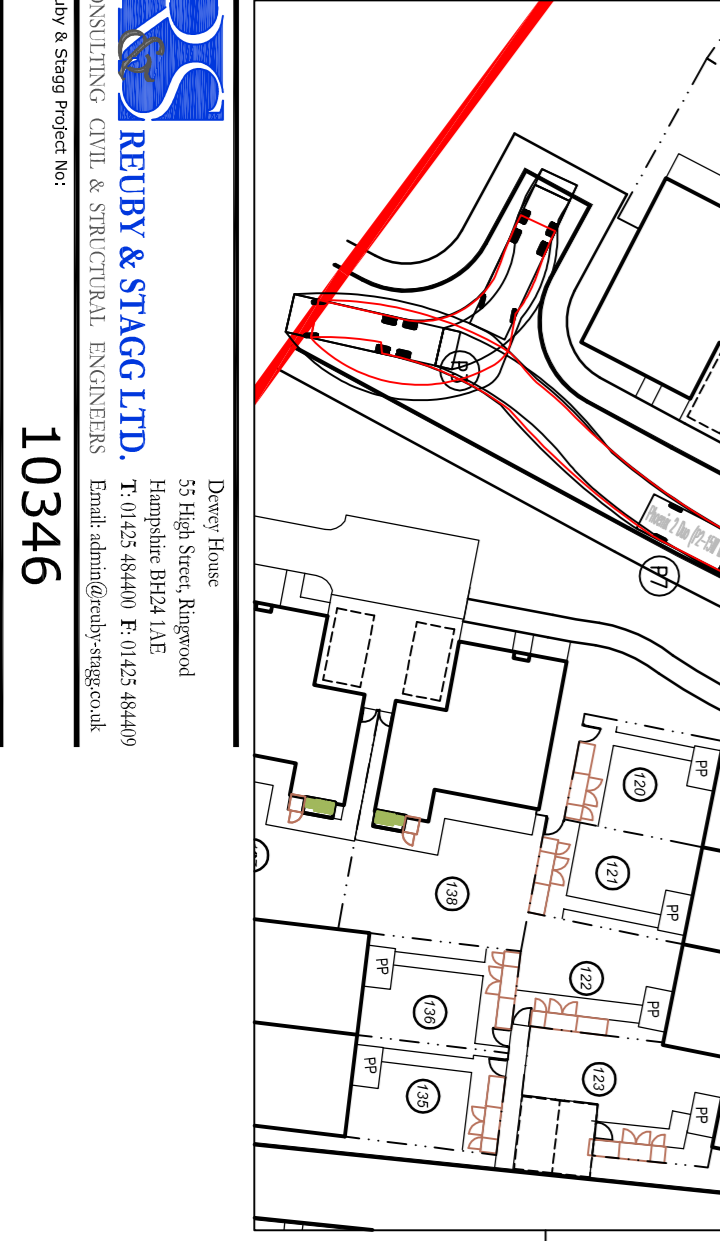

TENDER

11. TENDER ISSUE
 19/12/17
 DC

Crest
 Crest House
 Pyrcroft Road
 Surrey
 KT11 6 9GN
 Tel: 01323 580 555
 Fax: 0800 400 990
 www.crest.co.uk

Site: ELMSBROOK, BICESTER
 Draw Title: SWEPT PATH ANALYSIS
 Refuse Vehicle
 Scale: 1:500
 Page Size: A1 Date: 10/11/17
 Drawn: DC Checked: MD
 Drawing No: 14790TA/3220
 Revision: T1