

SPECIMENS					
Species	Height	Girth	Pot Size	Specification	Quantity
Amelanchier x grandiflora 'Robin Hill'	min. 450cm	20-25cm		Semi-Mature: 3x: RB: Clear Stem min. 200cm	10 No.
Betula ermanii	500-550cm	20-25cm		Semi-Mature: 3x: RB: Clear Stem min. 200cm	12 No.
Carpinus betulus 'Fastigiata'	500-550cm	20-25cm		Semi-Mature: 3x: RB: Clear Stem min. 200cm	15 No.
Cercidiphyllum japonicum	min. 450cm	18-20cm		Extra Heavy Standard: 3x: RB: Clear Stem 175-200cm	2 No.


HEDGES					
Species	Height	Pot Size	Specification	Density	Quantity
Carpinus betulus	100-125cm		1+2: Feathered: B	0.3Ctr Double Staggered at 0.3m offset	991 No.

PLANTING AREAS						
Species	Diameter	Height	Pot Size	Specification	Density	Quantity
Amsonia tabernaemontana salicifolia			3L	Full Pot: C	5/m <sup>2</sup>	50 No.
Calamagrostis x acutiflora 'Karl Foerster'			3L	Full Pot: C	5/m <sup>2</sup>	37 No.
Chimonanthus praecox	40-60cm	10L		Branched: 3 brks: C	6/m <sup>2</sup>	4 No.
Cornus sanguinea 'Midwinter Fire'	60-80cm			0/1/1: Transplant - cutting raised: Branched: 3 brks: B	1/m <sup>2</sup>	12 No.
Cynara cardunculus			3L	Full Pot: C	5/m <sup>2</sup>	2 No.
Deschampsia cespitosa 'Goldtau'			3L	Full Pot: C	5/m <sup>2</sup>	74 No.
Elaeagnus x ebbingei	60-80cm	5-7.5L		Branched: 4 brks: C	1/m <sup>2</sup>	11 No.
Forsythia x intermedia Minigold	40-60cm			Branched: 6 brks: C	6/m <sup>2</sup>	7 No.
Lavandula x intermedia 'Grosso'	55-60cm	55-60cm	3L	Bushy: 13 brks: C	5/m <sup>2</sup>	43 No.
Molinia caerulea arundinacea 'Skyracer'			5L	Full Pot: C	5/m <sup>2</sup>	37 No.
Pachysandra terminalis 'Green Carpet'	15-20cm		2L	Several Shoots: 7 brks: C	6/m <sup>2</sup>	523 No.
Rosmarinus officinalis 'Prostratus'	30-40cm		5L	Bushy: 6 brks: C	6/m <sup>2</sup>	73 No.
Rudbeckia fulgida sullivanii 'Goldsturm'			3L	Full Pot: C	5/m <sup>2</sup>	56 No.
Rudbeckia fulgida sullivanii 'Goldsturm'			3L	Full Pot: C	6/m <sup>2</sup>	108 No.
Salvia guaranitica 'Blue Enigma'			2L	Full Pot: C	5/m <sup>2</sup>	60 No.
Salvia officinalis 'Purpurascens'			2L	Full Pot: C	6/m <sup>2</sup>	108 No.
Sarcococca hookeriana digyna	20-30cm	2L		Bushy: 4 brks: C	1/m <sup>2</sup>	18 No.
Sarcococca humilis	20-25cm	3L		Bushy: 6 brks: C	6/m <sup>2</sup>	96 No.
Sporobolus heterolepis			3L	Full Pot: C	5/m <sup>2</sup>	56 No.
Verbena bonariensis			2L	Full Pot: C	6/m <sup>2</sup>	73 No.

CLIMBERS						
Species	Diameter	Height	Pot Size	Specification	Density	Quantity
Clematis tangutica		100-150cm	10L	Caned: several shoots: 5 brks	Counted	1 No.

**PLANTING NOTES**

- Base of all planting to be covered with 75mm of well composted bark mulch.
- Species to be planted at densities shown in groups of 6-9 individuals.
- Species to be planted in ascending size from front to rear of borders.
- Terram RootGuard, or equal & approved root barriers to be installed where services or hard surfacing fall within 5m of a proposed tree.

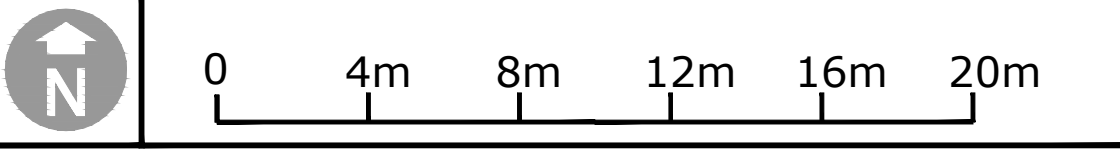

OS data © Crown copyright and database rights 2016 Ordnance Survey 0100031673



KEY	
	APPLICATION BOUNDARY
	PROPOSED TREE See planting schedule.
	PROPOSED PLANTING AREA See planting schedule.
	PROPOSED HEDGE See planting schedule.
	PROPOSED AMENITY GRASS (DLF Trifolium 'Pro Master 27 Ecosward Plus', sown at 25g / m <sup>2</sup> )
	PROPOSED LONG GRASS DLF Trifolium 'Pro Master 27 Ecosward Plus', sown at 25g/m <sup>2</sup> . Over sow with: WFG20 Eco Species Rich Lawn sown @ 5g/m <sup>2</sup> .
	PROPOSED SEAT & BINS Woodscape Tooting Seat; Woodscape Square Lockable Litter Bin, Fixed Top; LIS 112; BROCAP 6-Non Post Mount Dog Waste Bin; BK45 2580-PM
	COLOURED BUFF Tarmac Utiticolour Buff with metal edging.
	BONDED SAFETY MULCH Jungle Mulch supplied by PlaySmart. Rustic Colour. FFL to meet equipment requirements.
	PROPOSED PLAY AREA FENCING Playtime steel fencing 1m high by Jacksons in black. With matching self closing 1100mm wide gates and 3460mm wide maintenance gates.
	PROPOSED GLACIAL BOULDERS Caladonian Mixed Glacial Boulders. Playdale

- 1 PLATFORM WITH SLIDE  
Proludic, Item Origin 'J4931.
- 2 TOTTER BEAM  
Richter-Spielgeraete, Item 6.05000.
- 3 STRAIGHT BALANCING BEAM  
Richter-Spielgeraete, Item 6.81000.
- 4 STEPPING LOGS  
Proludic, Item Origin 'J4904.

**Notes**

Issue: Drawn by David Jarvis Associates Limited (CROWN COPYRIGHT. ALL RIGHTS RESERVED 2015 LICENCE NUMBER 0100031). This drawing is for Planning purposes only - Do not use this drawing for Construction. The information contained in the drawing should be used as a guide to the final forms and finishes of the landscape scheme. Any revisions to be approved by the Client and Local Authority

**Scaling:** Do not scale this drawing. Use given dimensions only.

**Setting out:** refer to Engineers for information regarding setting out. In the event of discrepancy refer to Engineers in the first instance.

**Services:** Where possible all services are identified on the drawings but, for the avoidance of doubt all service/utility locations should be considered indicative until identified on site. To ensure those services / utilities shown are current refer to the original survey provider or utilities designer or Client for confirmation and further information regarding easements. In the event of new services being installed refer to the appointed Engineer.

**Lighting:** Refer to lighting engineers drawings.

**Planting:** Plant species are selected and located in line with consideration of the site conditions, NHBC guidelines and discussions with the Local Authority and design team. All plants and planting procedure to conform to the David Jarvis Associates Limited Landscape Specification that will accompany the Construction issue drawings. No species or plant location is to be varied without prior consent of the Landscape Architect.

**Design Levels:** Refer to Engineers where design levels are not shown.

**CDM:** Drawings to be read in conjunction with Designers risk assessment. Potential risks above that of those associated with the general construction typical to the drawing are identified below;

Drawing Revision				
Rev.	Date	Description	Drawn	Checked
P4	28/06/2018	Swale incorporated at southern end.	GR	BS
P3	16/04/2018	Updated following CDC comments.	GR	BS
P2	18/12/2017	Minor amendment to annotation.	GR	BS
P1	04/12/2017	First issue.	GR	BS

Status **PLANNING**

**DAVID JARVIS ASSOCIATES**

DAVID JARVIS ASSOCIATES LIMITED  
1 Tenbyon Street Swindon Wiltshire SN1 5DT  
t: 01793 612173  
e: mail@davidjarvis.biz  
w: www.davidjarvis.biz

Client  
**ELMSBROOK (CREST A2D) LLP**

Project  
**ELMSBROOK, BICESTER PHASES 3 & 4**

Drawing Title  
**WESTERN OPEN SPACES**

Scale	Sheet Size	Date
<b>1:200</b>	<b>A1</b>	<b>04/12/2017</b>

Drawing No.	Revision
<b>14790/5015</b>	<b>P4</b>

©David Jarvis Associates 2017