





AA2699C(3) - *Bicester* Phases 3&4


Condition 15 - Detailed Design

Detail location references

Date: 06th December 2017


*Document to be read in conjunction with drawings:
AA2699C(3)/2510, AA2699C(3)/2511, AA2699C(3)/2512*

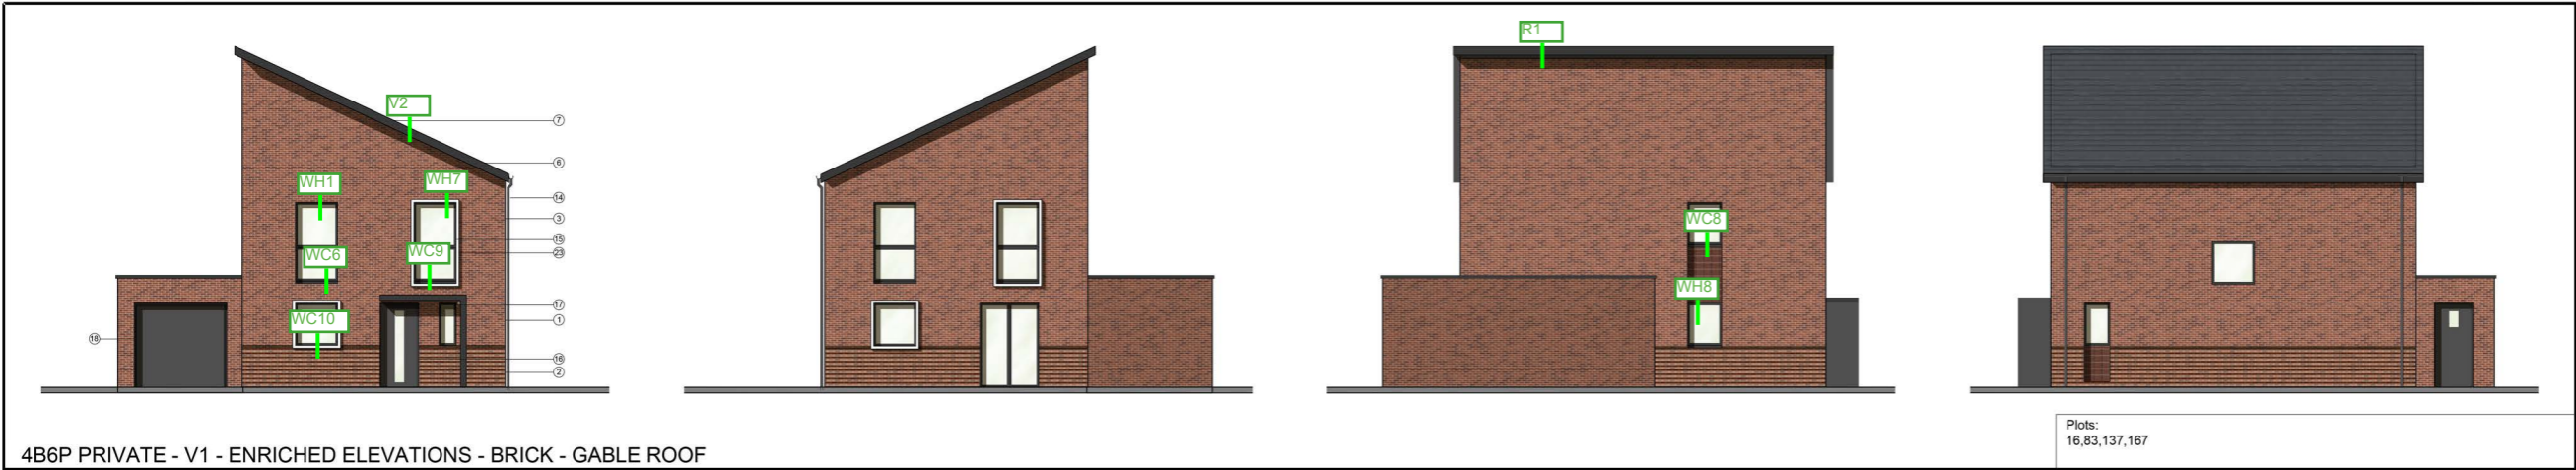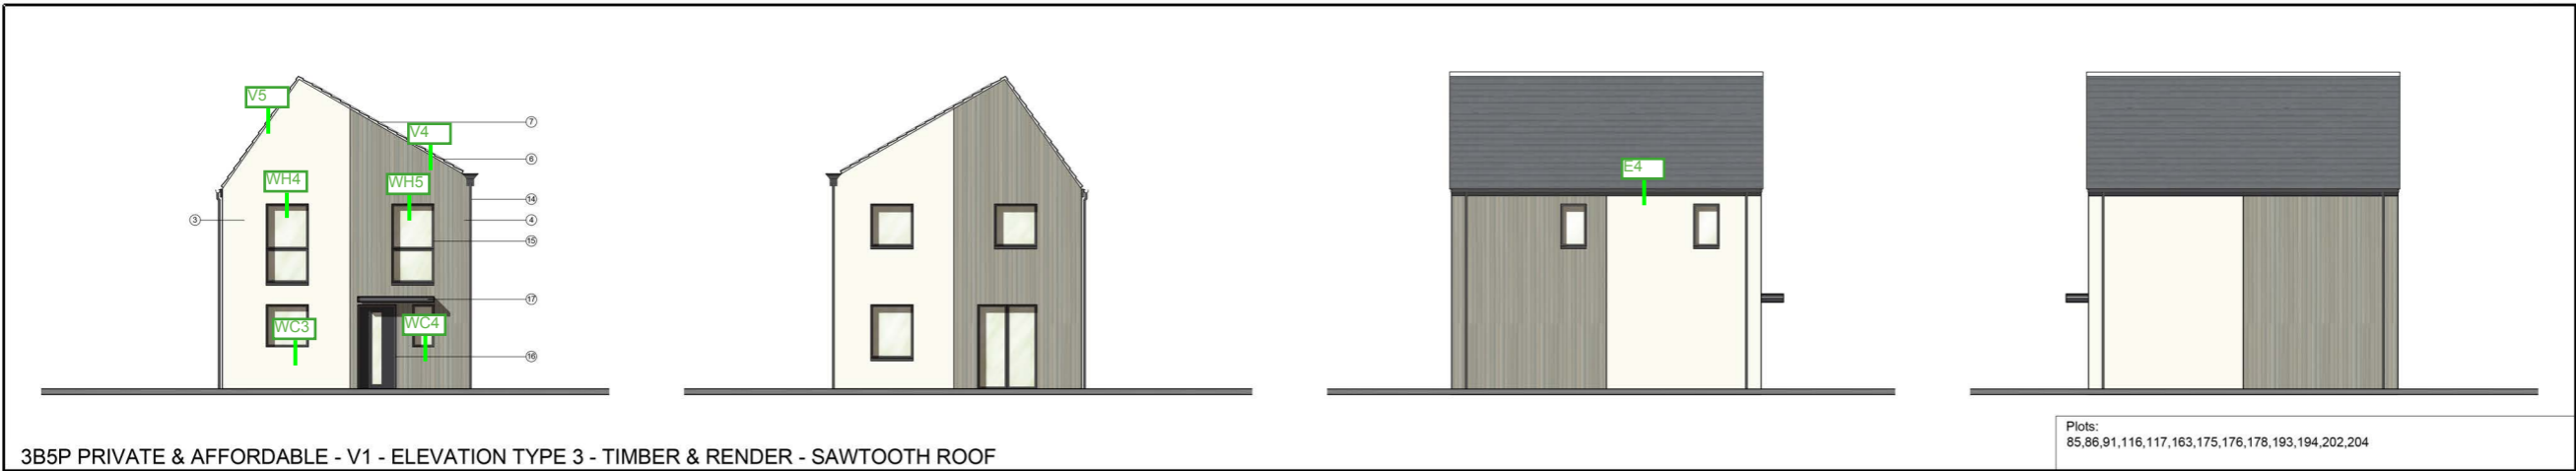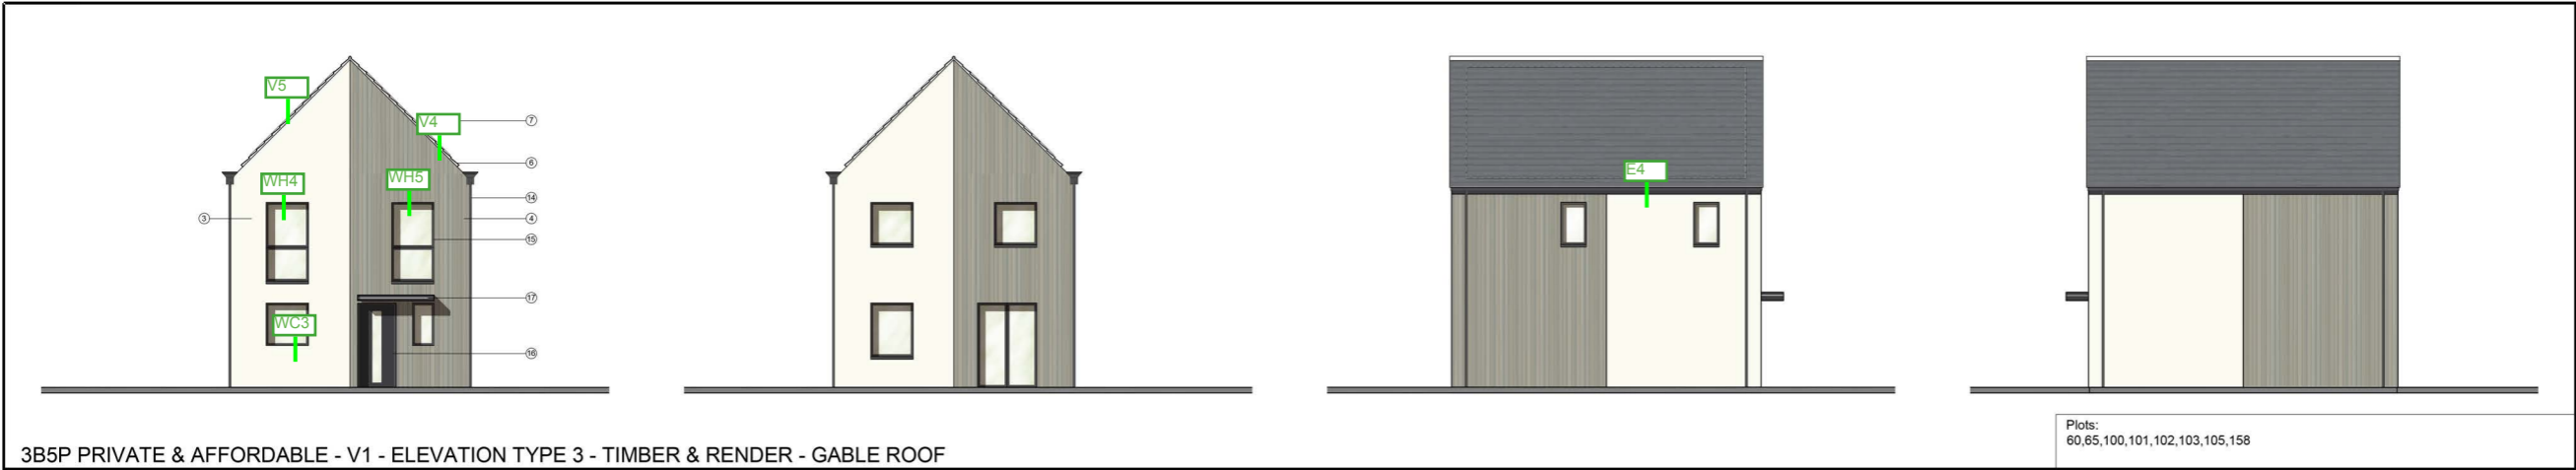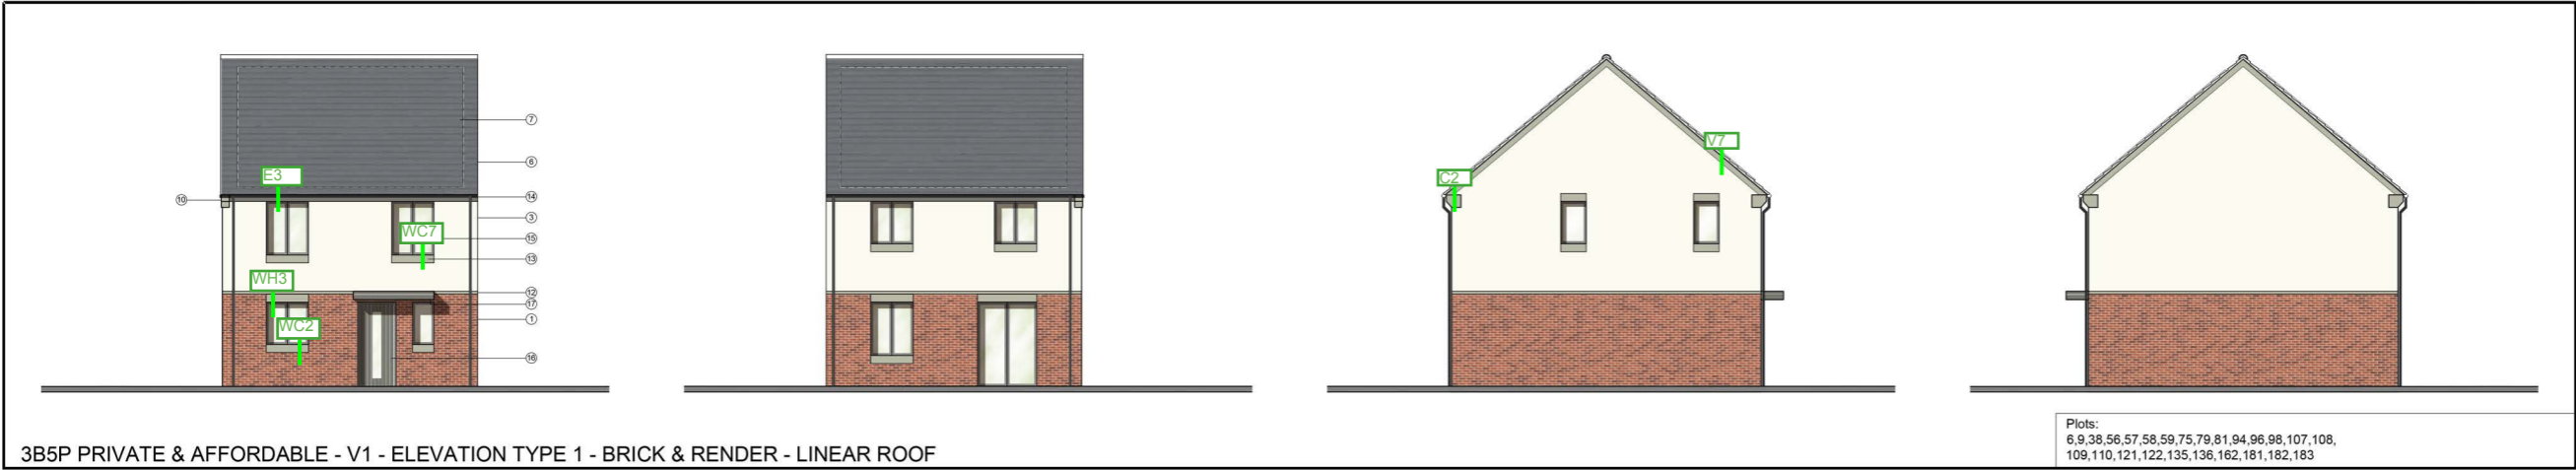

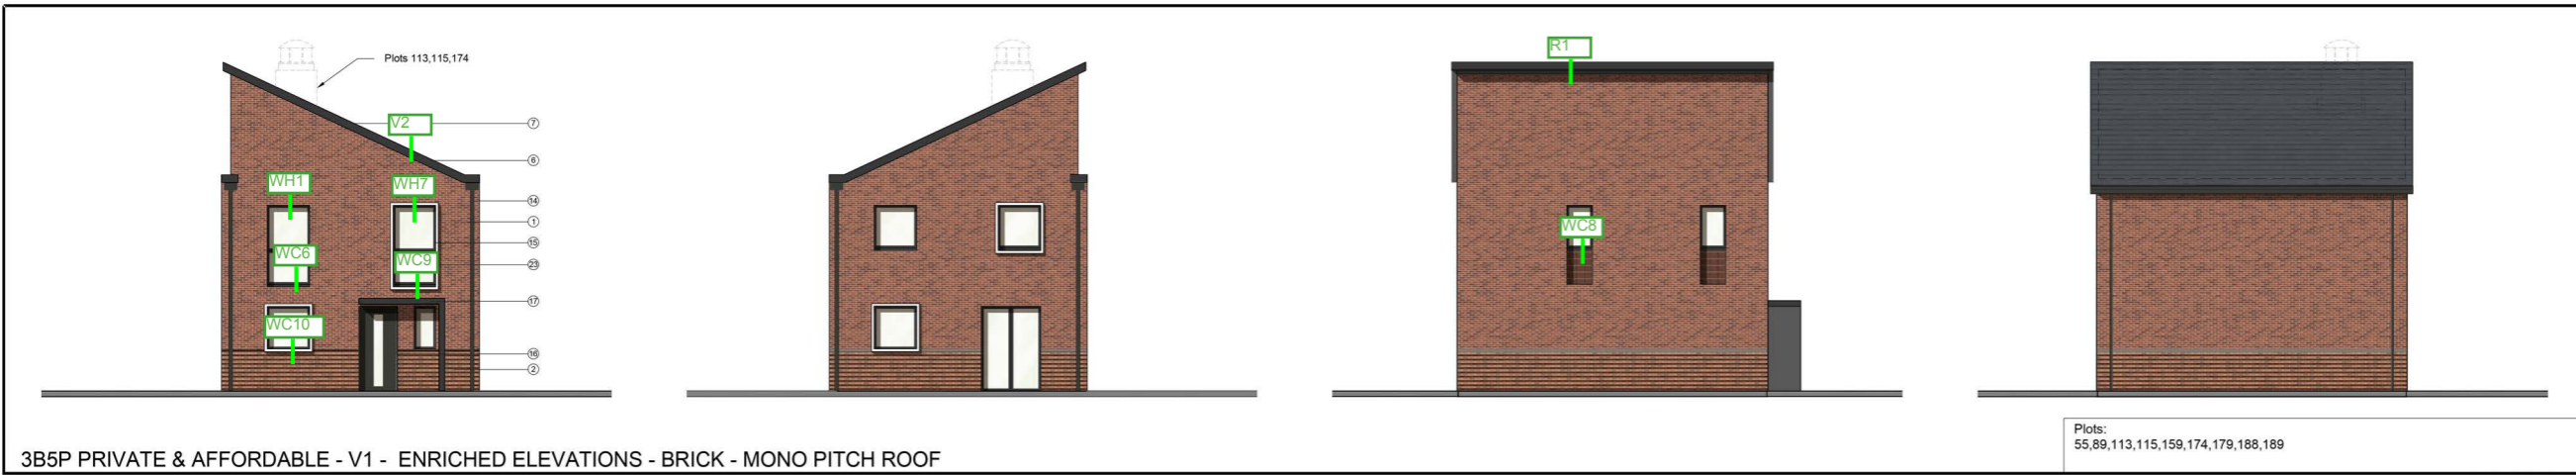

3B5P PRIVATE & AFFORDABLE - V1 - ENRICHED ELEVATIONS - BRICK - MONO PITCH ROOF

Plots:
55,89,113,115,159,174,179,188,189

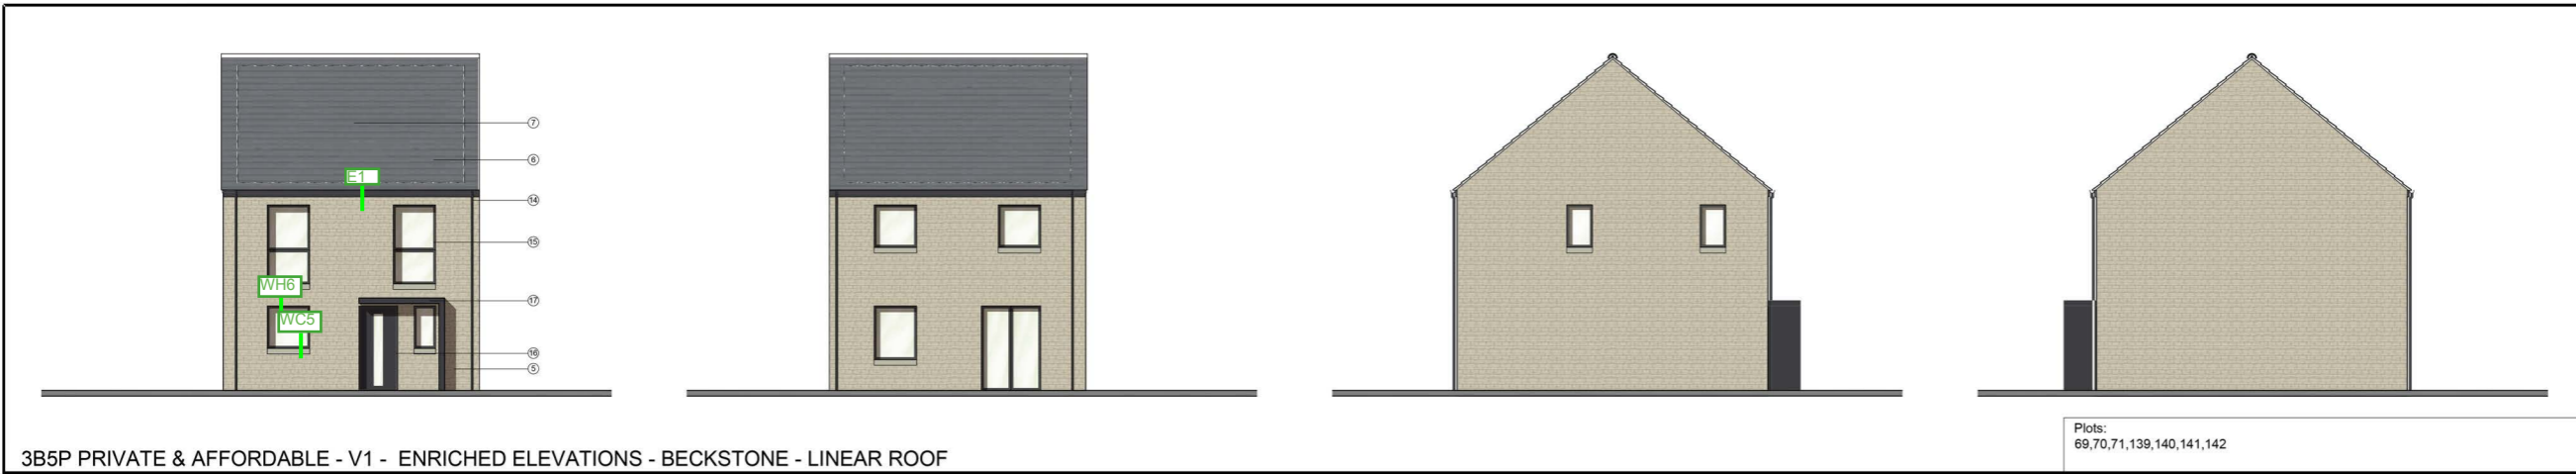


3B5P PRIVATE & AFFORDABLE - V1 - ENRICHED ELEVATIONS - BECKSTONE - LINEAR ROOF

Plots:
69,70,71,139,140,141,142



3B5P PRIVATE & AFFORDABLE - V1 - ELEVATION TYPE 1 - BECKSTONE - LINEAR ROOF

Plots:
10,143,144,148,151,201

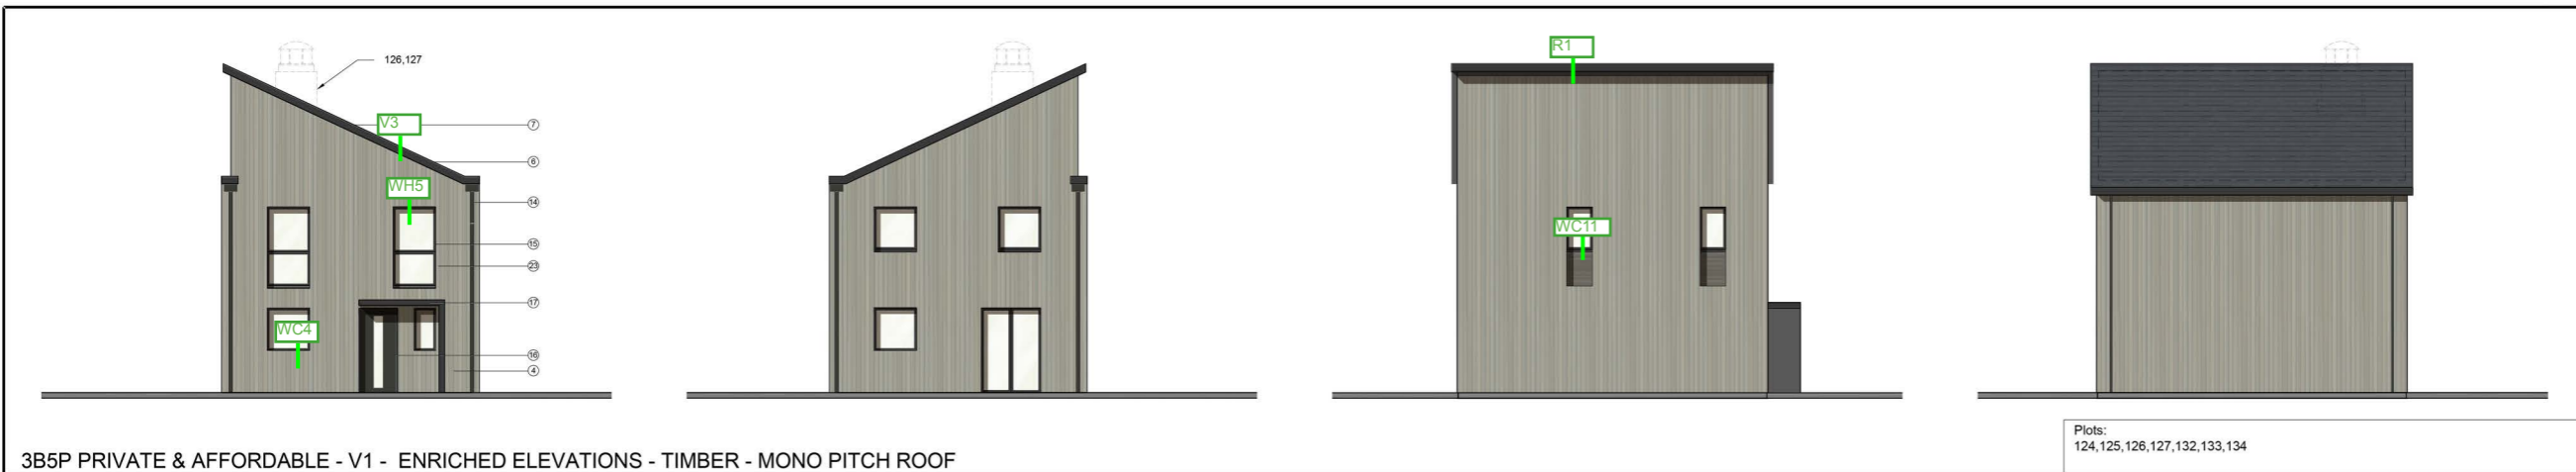

3B5P PRIVATE & AFFORDABLE - V1 - ENRICHED ELEVATIONS - TIMBER - MONO PITCH ROOF

Plots:
124,125,126,127,132,133,134

