


Subject to Statutory Approvals.

Subject to design development

Where applicable this drawing is to be read in conjunction with other consultants drawings and with the specification.

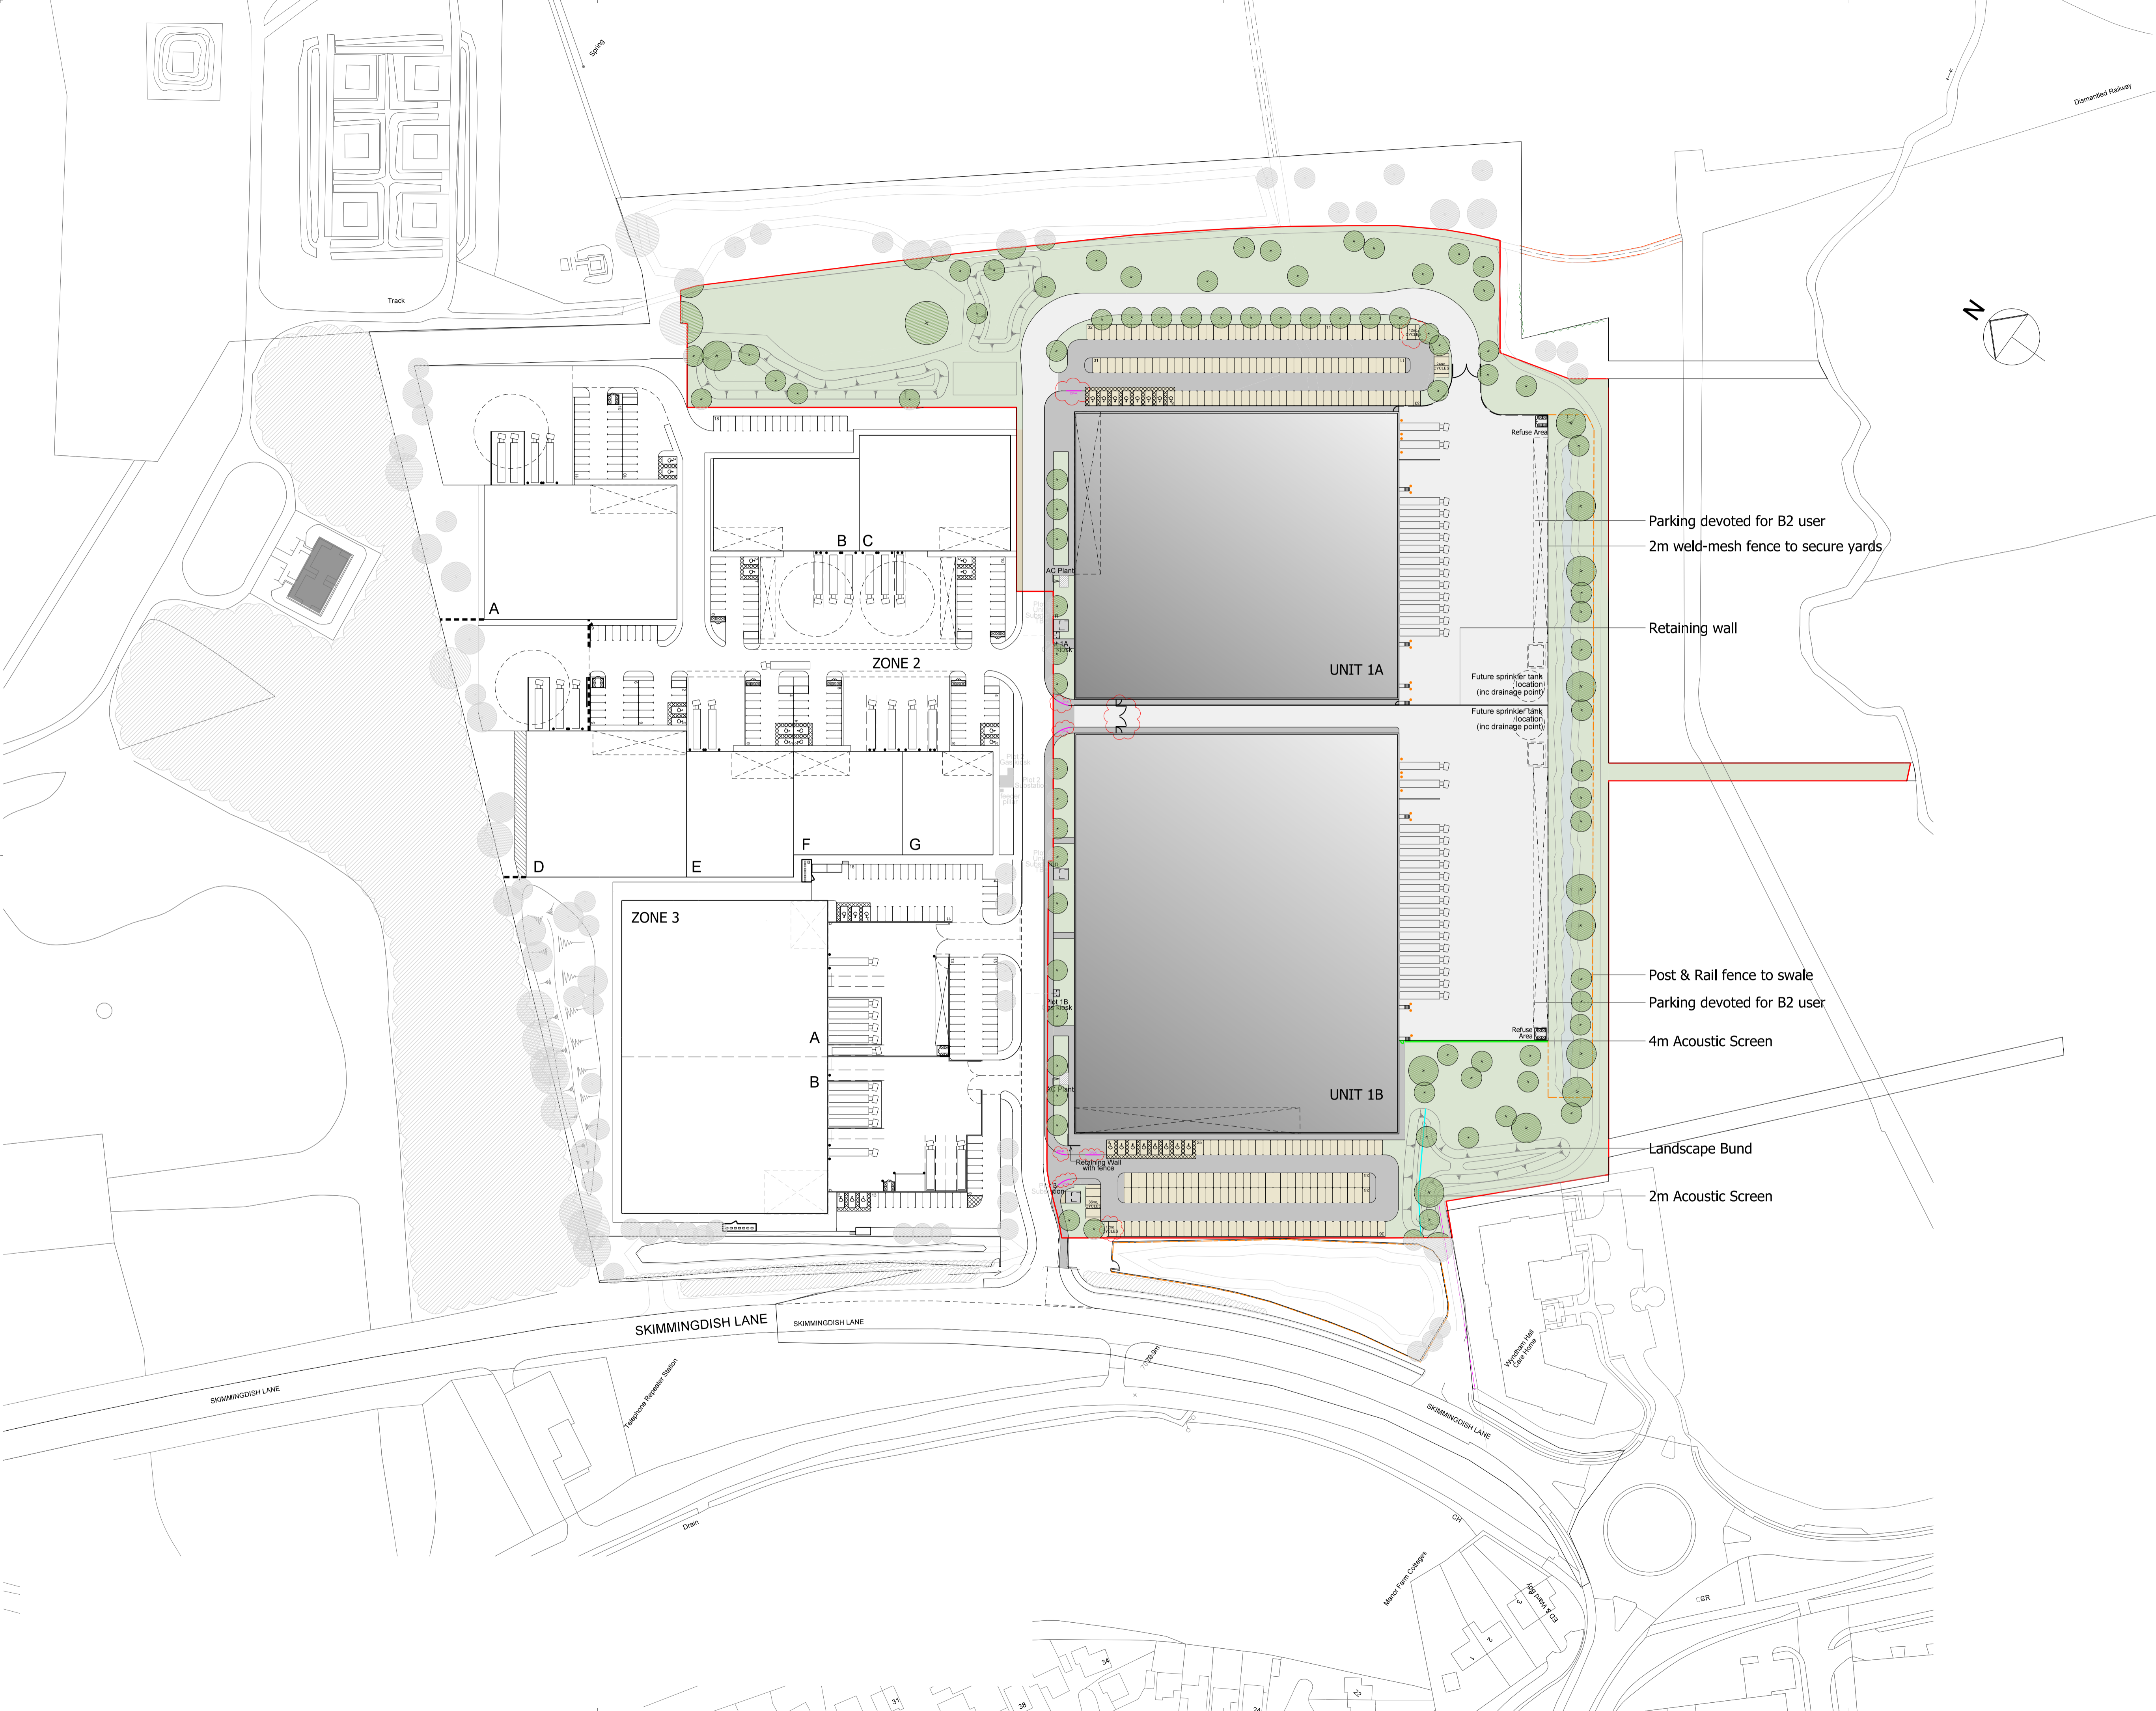

Key

- Vehicular areas and security yards in concrete
- Car parks in permeable block paving
- Tarmac to footpaths
- Soft landscape
- 2m high weld-mesh division service yard fence
- 1.5m High Timber post and rail fence
- 4m Acoustic screen
- 2m Acoustic screen
- Site Boundary
- Retaining Wall
- Painted steel protection bollards (150mm diameter, 1.3m high)
- Proposed dropped kerb

Parking devoted for B2 user
2m weld-mesh fence to secure yards

Retaining wall

Post & Rail fence to swale
Parking devoted for B2 user
4m Acoustic Screen

Landscape Bund
2m Acoustic Screen

A	Dropped kerbs and 1 additional cycle shelter added for each unit. Unit 1B access entrance door repositioned.	CG	15.05.18
Rev	Description	Chkd	Date

Peer House
8 -14 Verulam Street
London WC1X 8LZ
tel +44(0)20 7400 2120
enquiries@cornisharchitects.com
www.cornisharchitects.com

cornisharchitects

Project
**LINK 9 - SKIMMINGDISH LANE
BICESTER
PLOT 1**

Drwg Title
**ZONE 1 - EXTERNAL FINISHES
OPTION 5**

Status
PLANNING

0 50 m

Scale 1:1000 @ A1 Date 29/03/2018

Drwg No 17007 / TP / 1004 Rev A