


TYPICAL CARPARK SECTION 1:50

PLOT 1 EXTERNAL WORKS LAYOUT 1:500

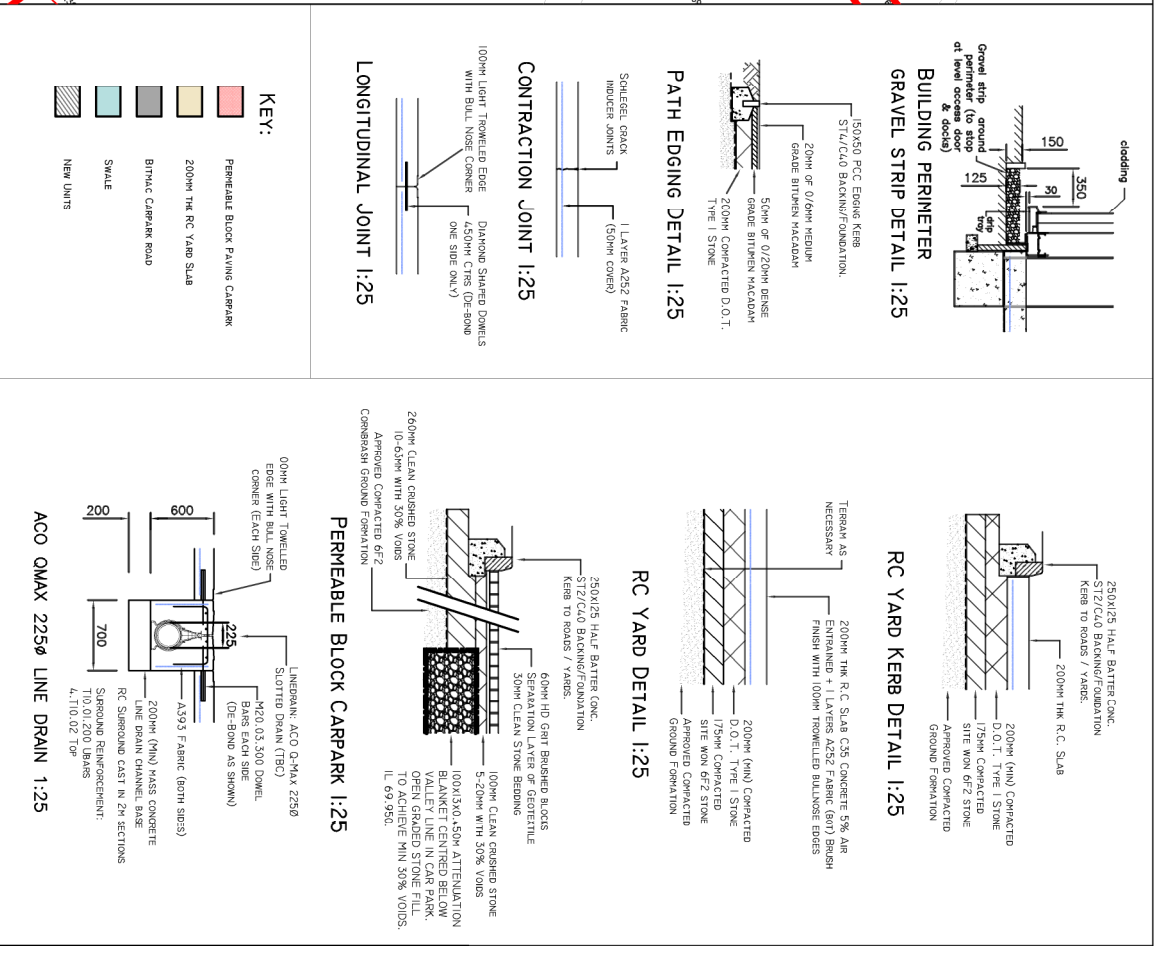

KEY:

- Permeable Block Paving Carpark
- 200mm TM RC YARD SLAB
- Bitthic Chamber Road
- SWALE
- NEW LINTS

PLANNING

PLOT 1

External works Layout

BAILEY JOHNSON HAYES

Consulting Engineers

ST ALBANS, 14-16, Market Street, St Albans, Herts, AL1 1RL  
 WIMBORNE, Orange Walk, John Dainton Street, Wimborne, Dorset, BH20 1BB  
 Phone: 1500 50 25 10  
 Email: 2810318

CLIENT:

ALBION LAND (2013) LTD

PLOT 1,  
Skimmingdish Lane,  
Link 9 – Bicester

S1344-E-02