


Subject to Statutory Approvals.

Subject to design development

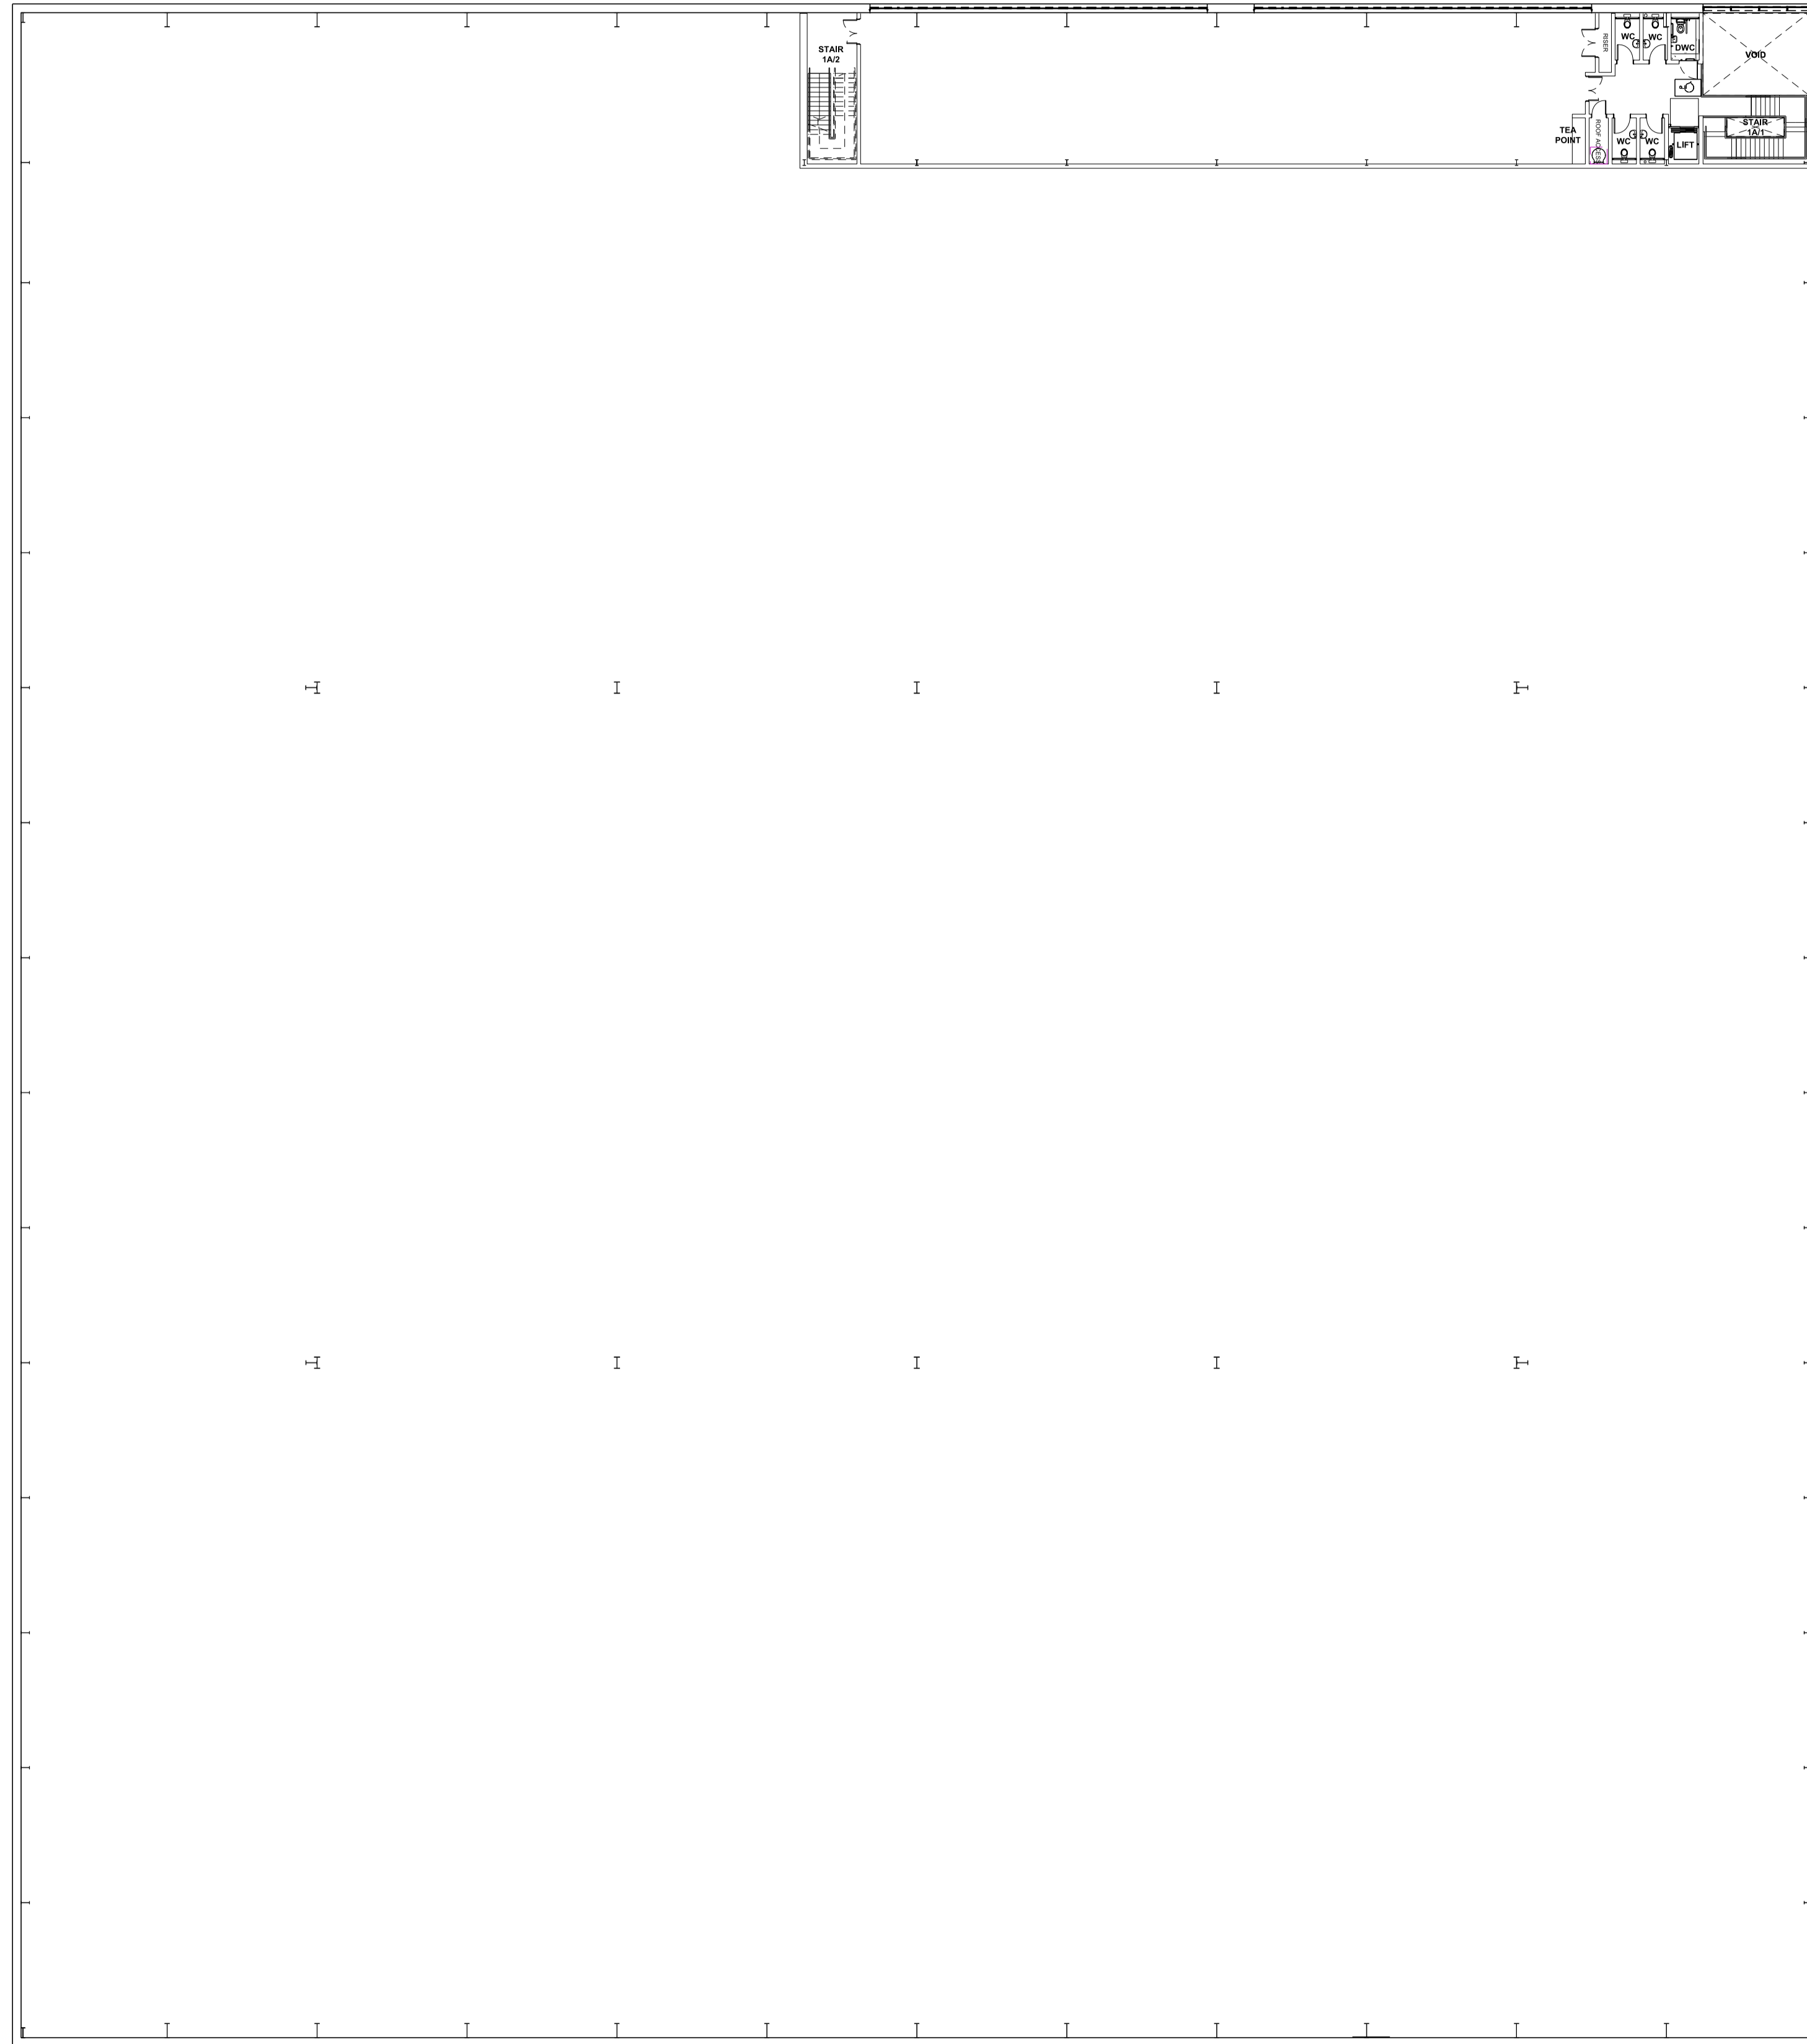

Rev	Description	Chkd	Date
-----	-------------	------	------

Project  
**LINK 9 - SKIMMINGDISH LANE  
BICESTER  
PLOT 1**

Org Title  
**UNIT 1A SECOND FLOOR PLAN**

Status  
**PLANNING**



Scale  
**1:250 @ A1**

Date  
**29/03/2018**

Org No  
**17007 / TP / 1007**

Rev  
**-**