


Subject to Statutory Approvals.

Subject to design development

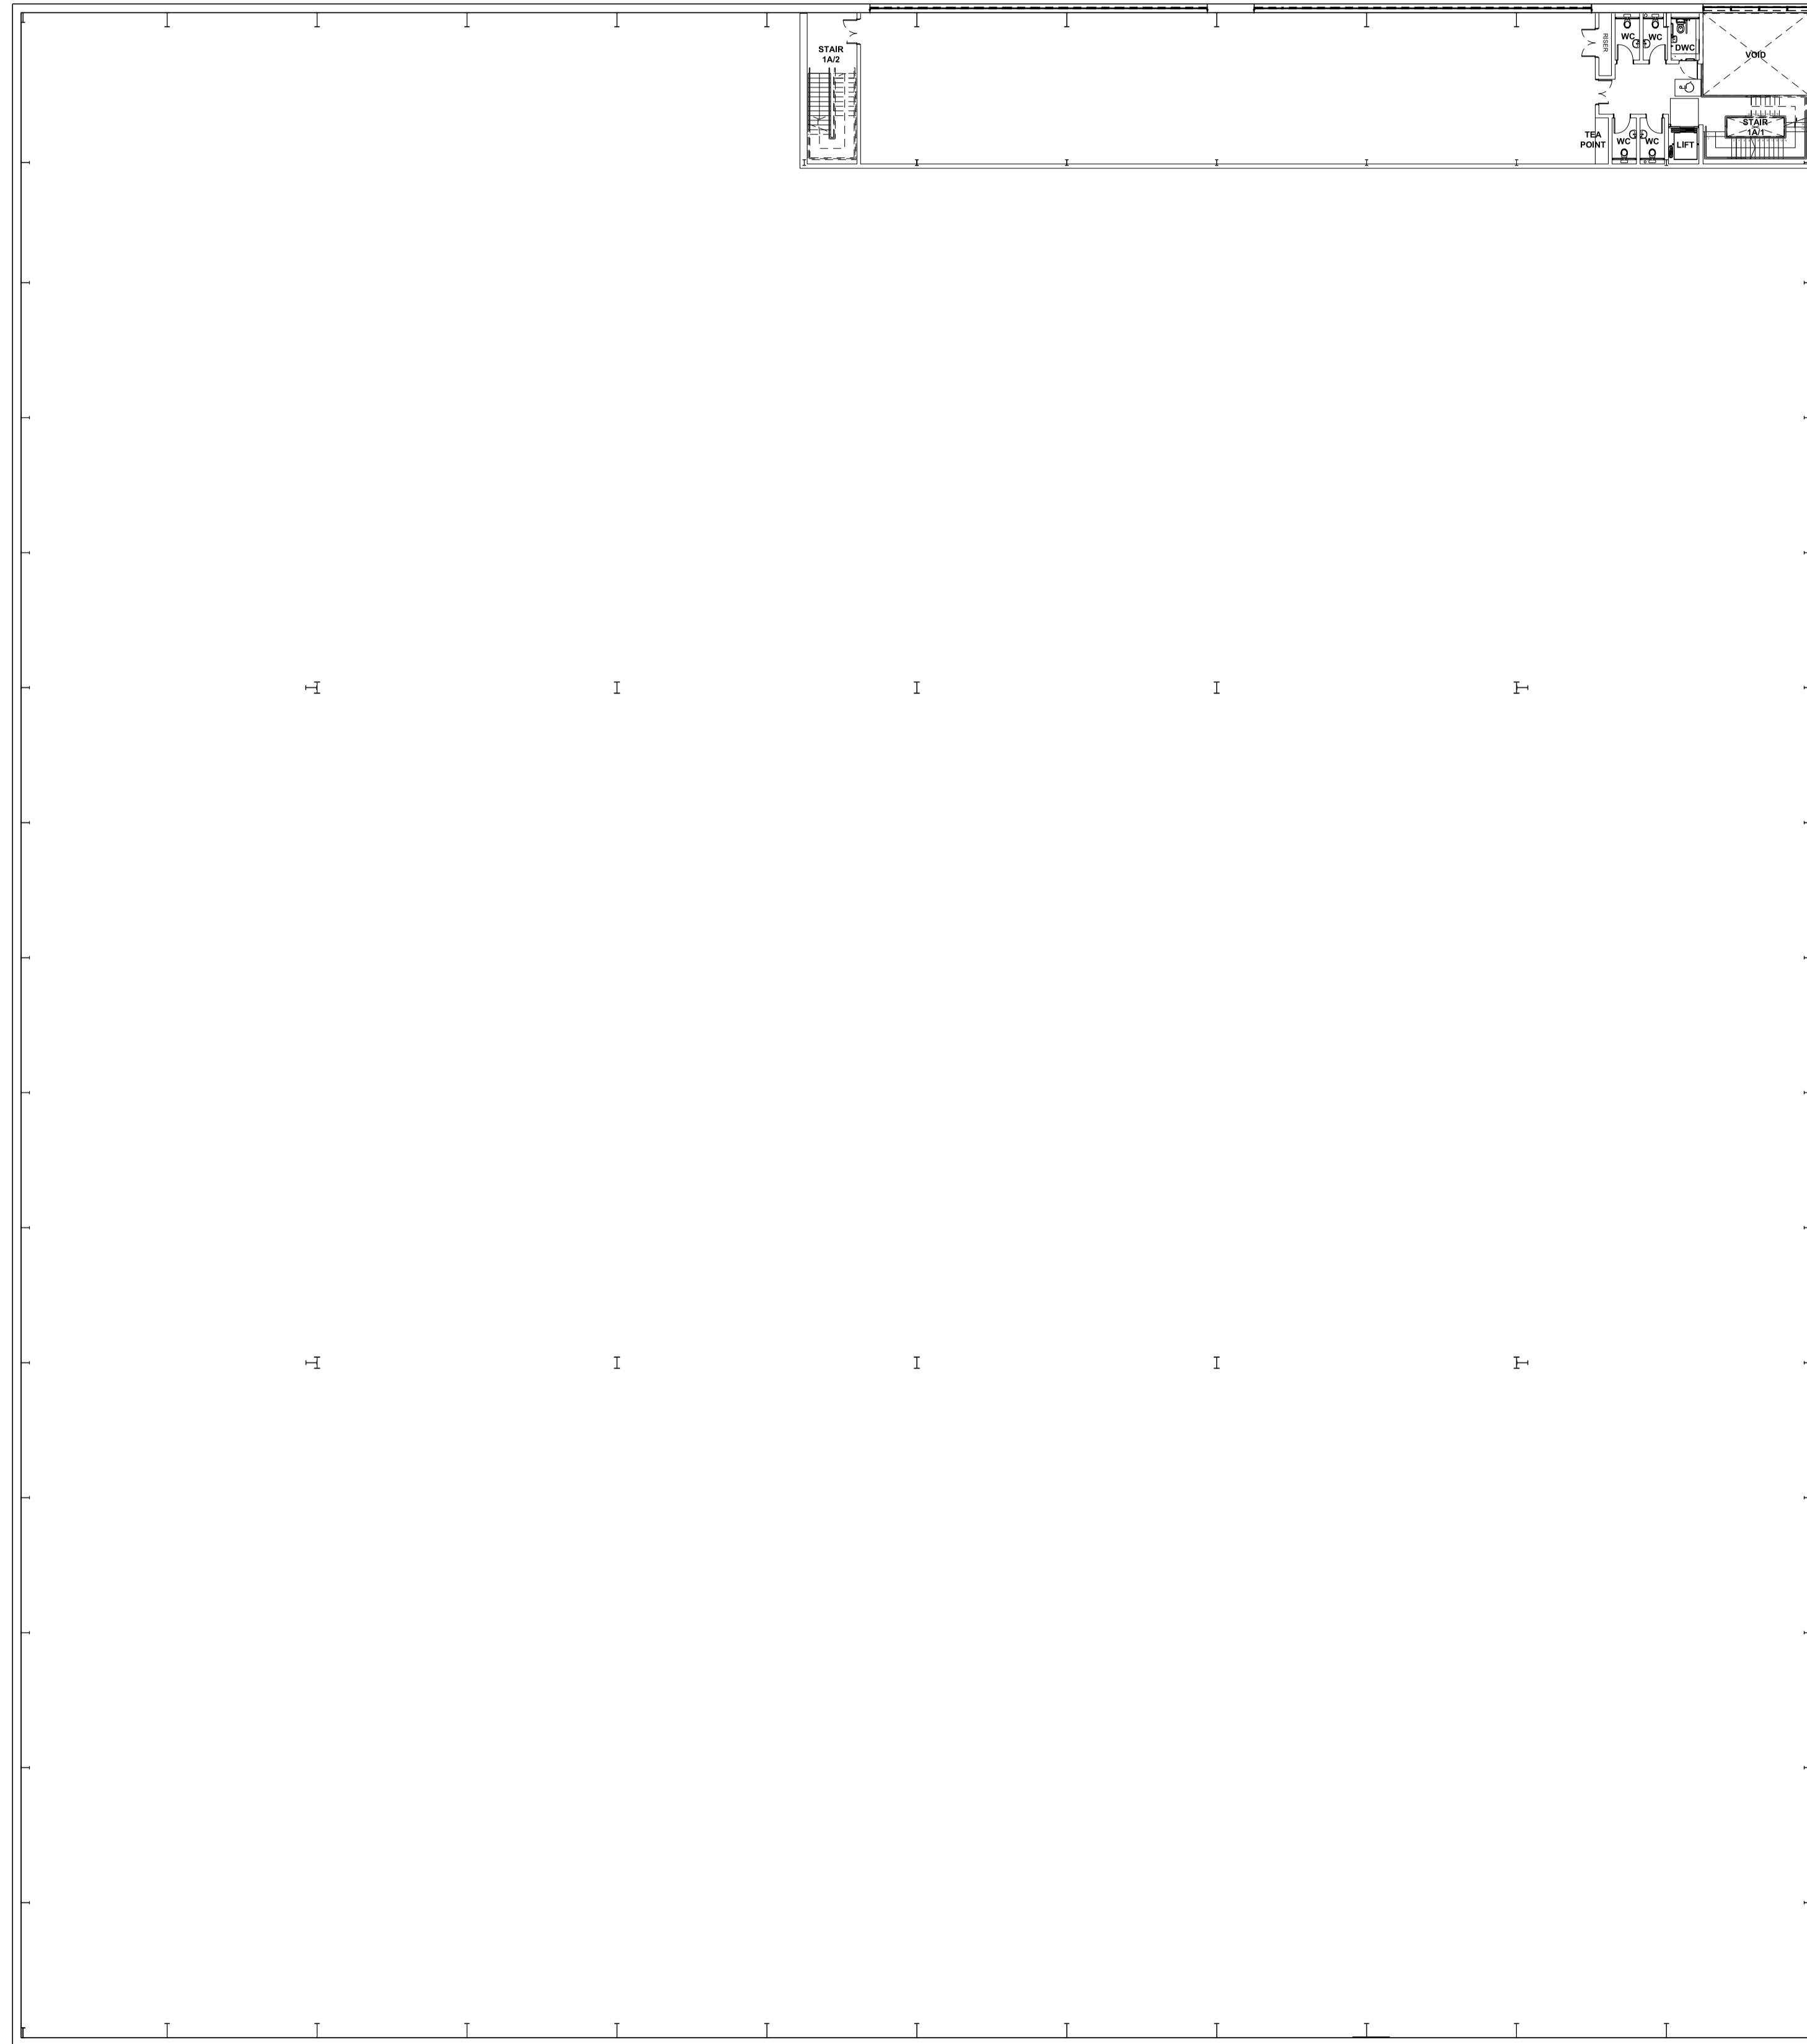

| Rev | Description | Chkd | Date |
|-----|-------------|------|------|
|-----|-------------|------|------|

Project
**LINK 9 - SKIMMINGDISH LANE
BICESTER
PLOT 1**

Org Title
UNIT 1A FIRST FLOOR PLAN

Status
PLANNING



Scale
1:250 @ A1

Date
29/03/2018

Org No
17007 / TP / 1006

Rev
-