


Subject to Statutory Approvals.

Subject to design development

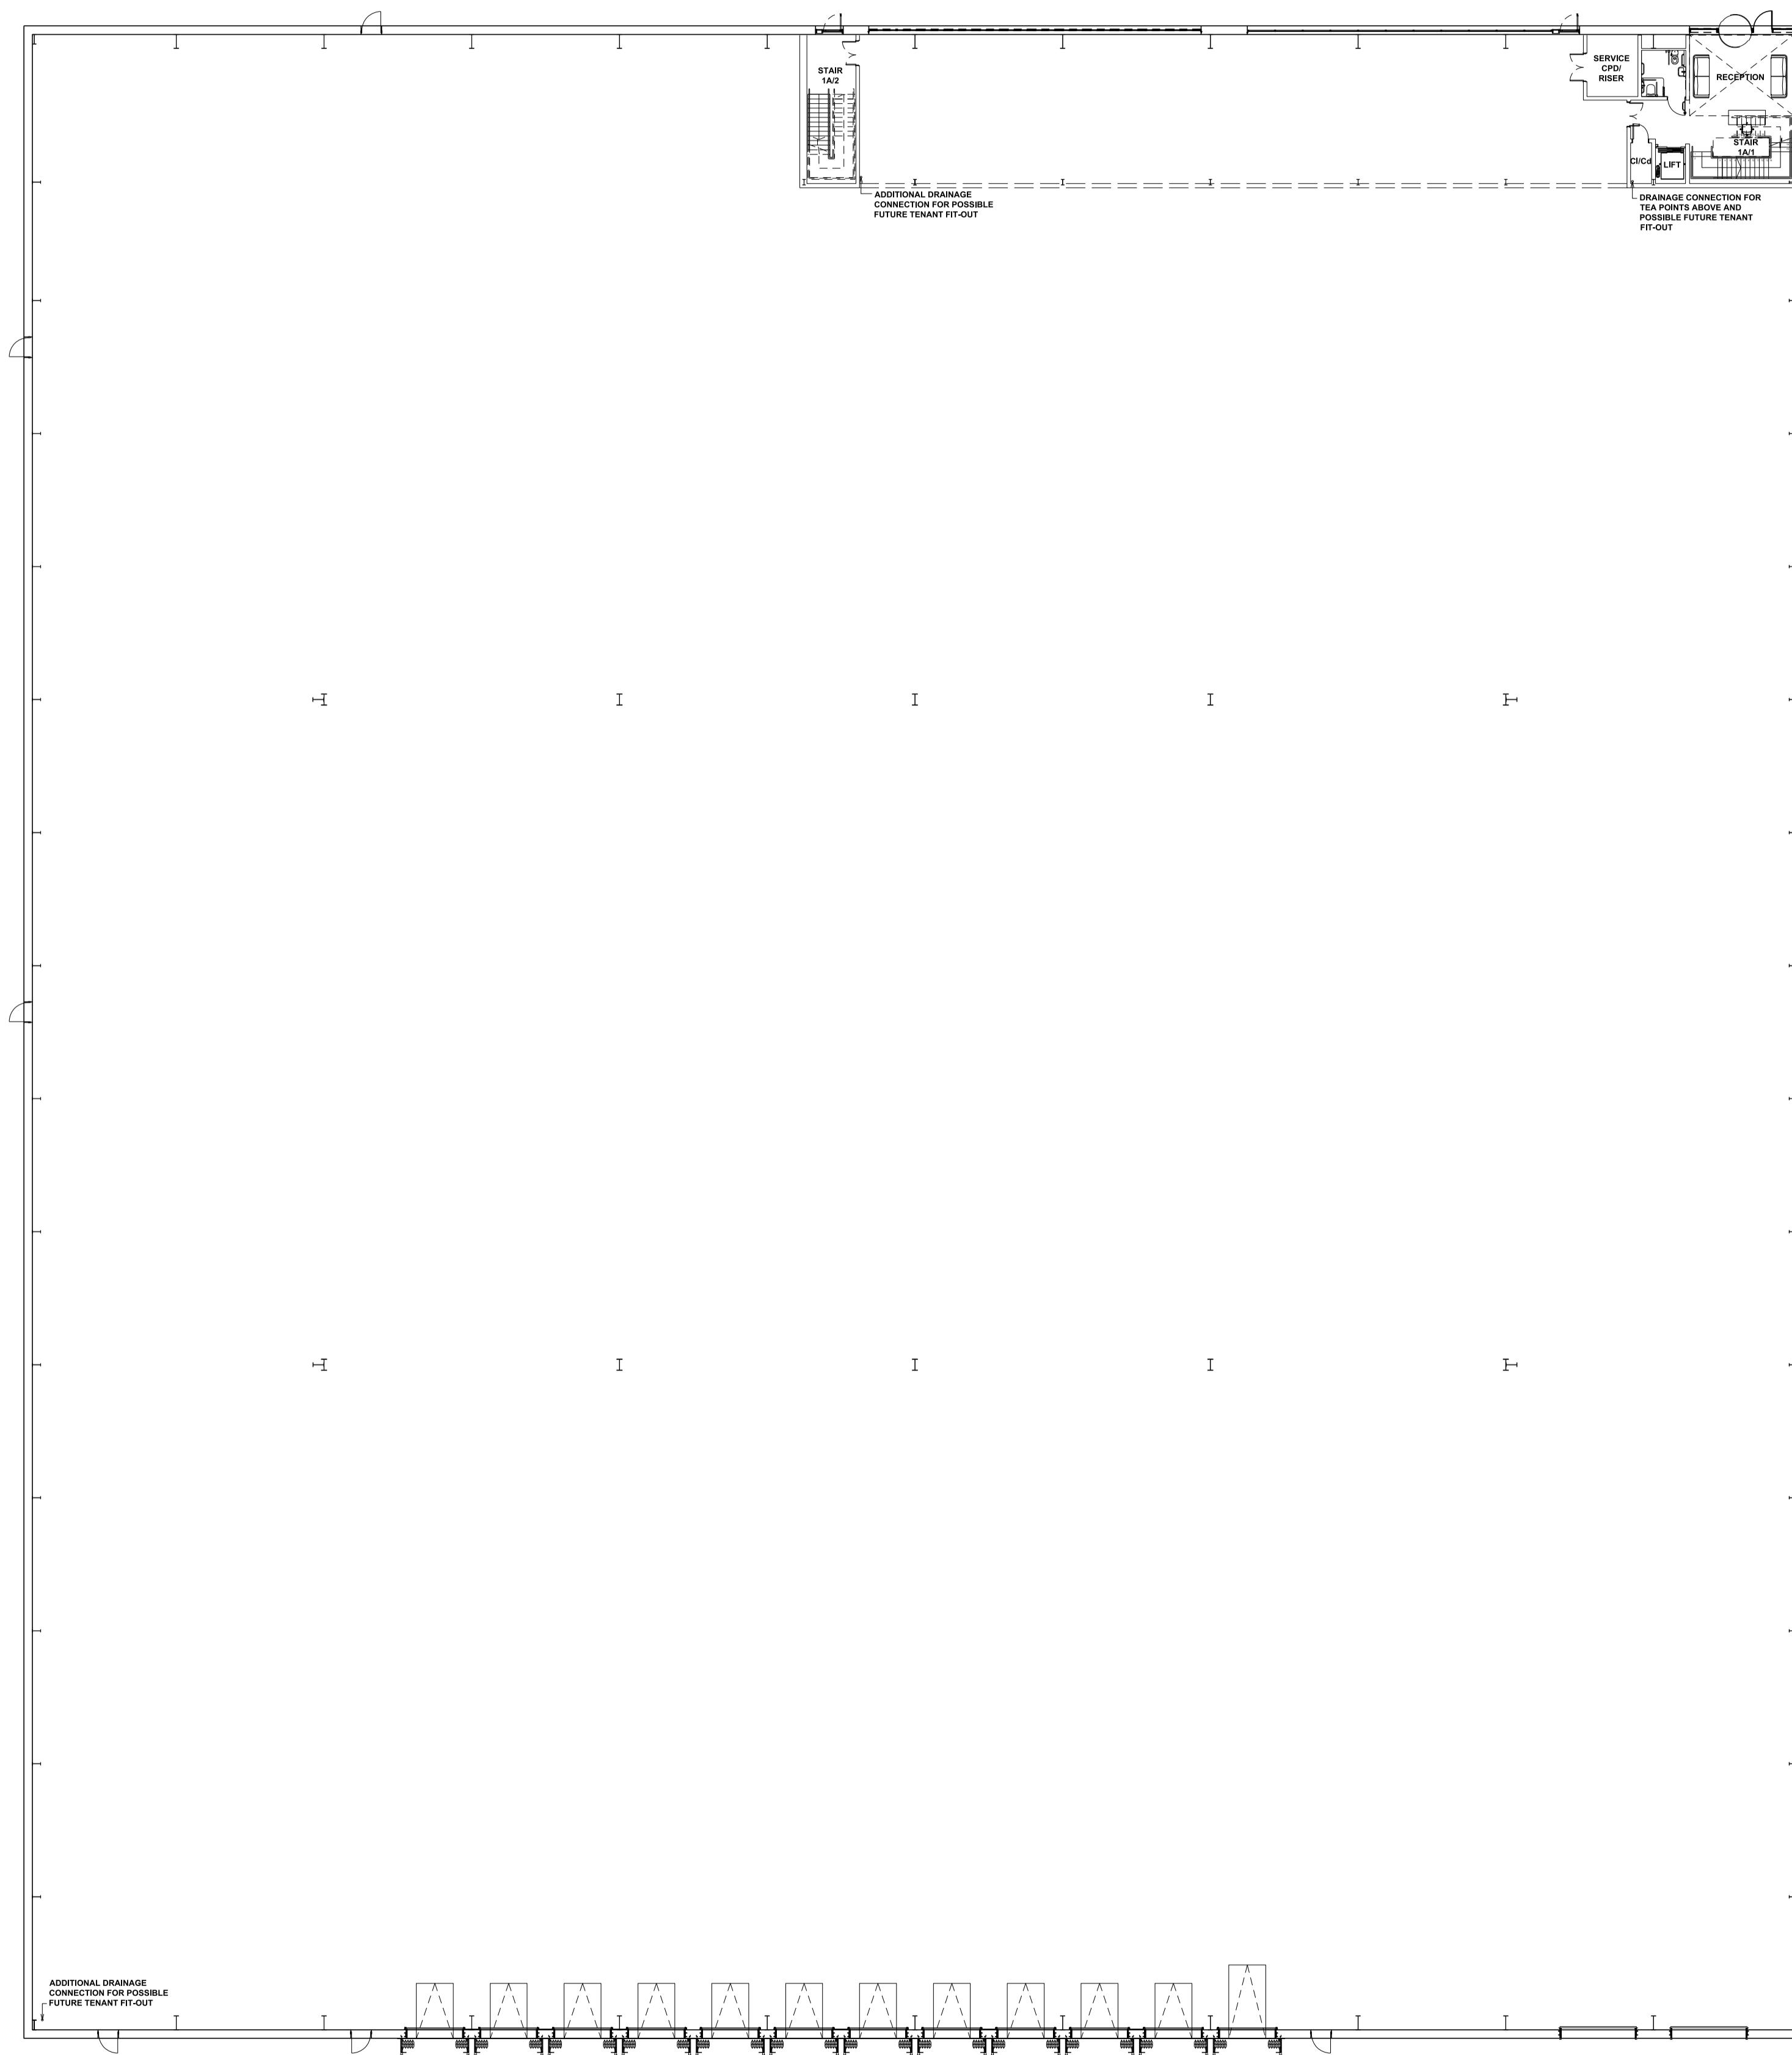

| Rev | Description | Chkd | Date |
|-----|-------------|------|------|
|-----|-------------|------|------|

Project  
**LINK 9 - SKIMMINGDISH LANE  
BICESTER  
PLOT 1**

Drig Title  
**UNIT 1A GROUND FLOOR PLAN**

Status  
**PLANNING**



Scale  
1:250 @ A1

Date  
29/03/2018

Drig No  
17007 / TP / 1005

Rev  
-