

NOTES

Reproduced from the Ordnance Survey map with the permission of the Controller of Her Majesty's Stationery Office. © Crown Copyright
 C A Cornish Architects
 Licence No. AR161859


Subject to Statutory Approvals.

Subject to design development

Where applicable this drawing is to be read in conjunction with other consultants drawings and with the specification.

Key

- Vehicular areas and security yards in concrete
- Car parks in permeable block paving
- Tarmac to footpaths
- Soft landscape
- 2m high weld-mesh division service yard fence
- 1.5m High Timber post and rail fence
- 4m Acoustic screen
- 2m Acoustic screen
- Site Boundary
- Retaining Wall
- Painted steel protection bollards (150mm diameter, 1.3m high)

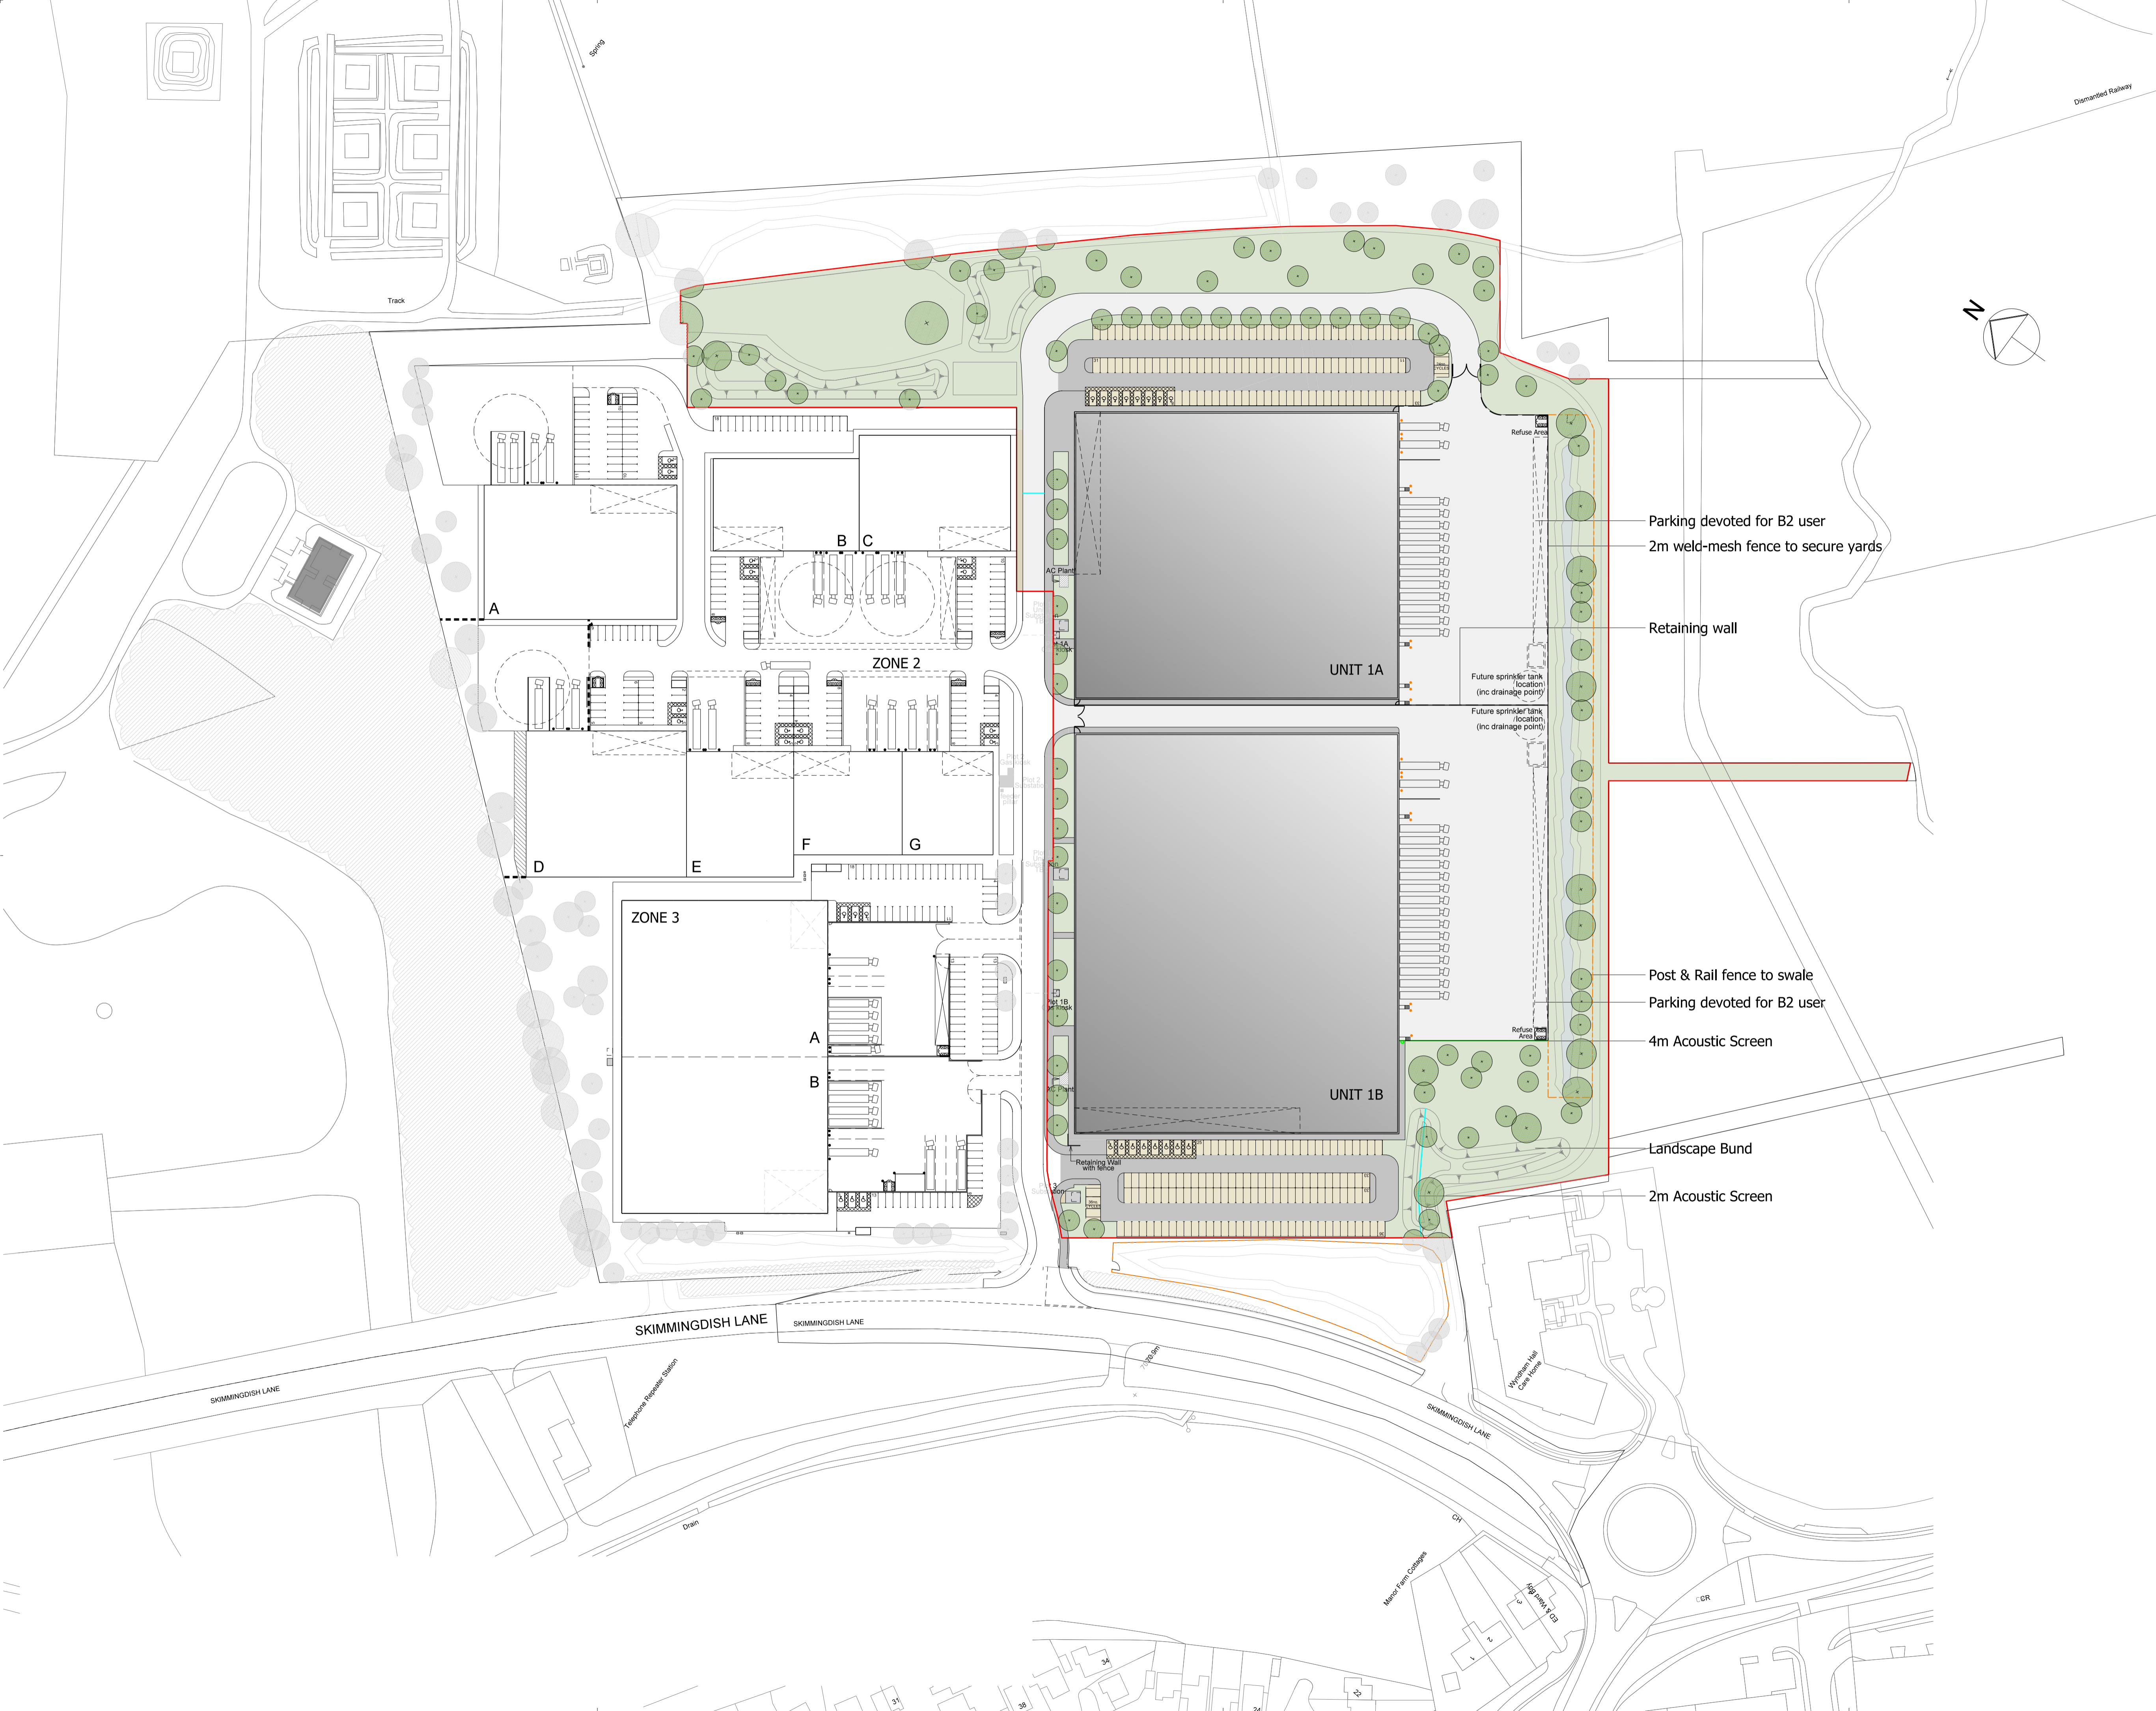

Rev	Description	Chkd	Date
-----	-------------	------	------

Peer House
 8 -14 Verulam Street
 London WC1X 8LZ

tel +44(0)20 7400 2120

enquiries@cornisharchitects.com
 www.cornisharchitects.com

cornisharchitects

Project
**LINK 9 - SKIMMINGDISH LANE
 BICESTER
 PLOT 1**

Orig Title
**ZONE 1 - EXTERNAL FINISHES
 OPTION 5**

Status
PLANNING



Scale
 1:1000 @ A1 Date 29/03/2018

Orig No 17007 / TP / 1004 Rev -