




South East Elevation

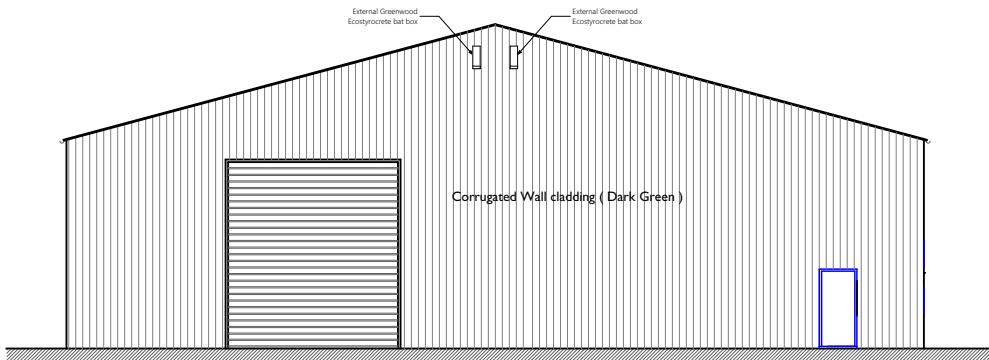


South West Elevation

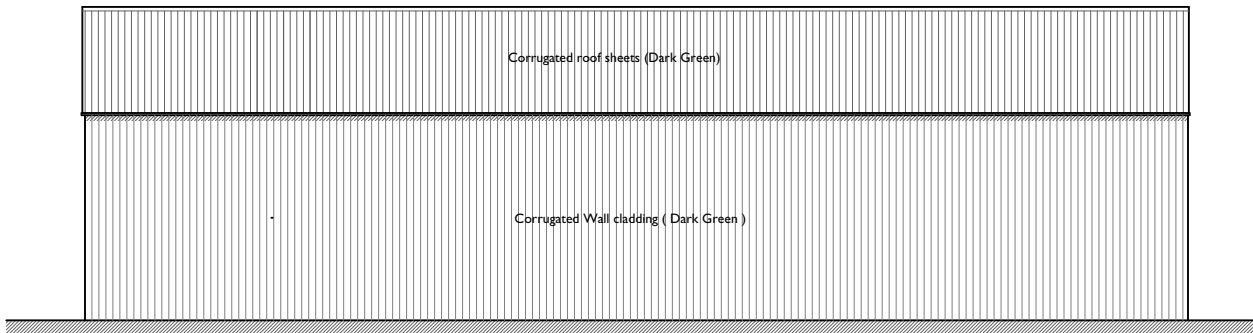


North West Elevation

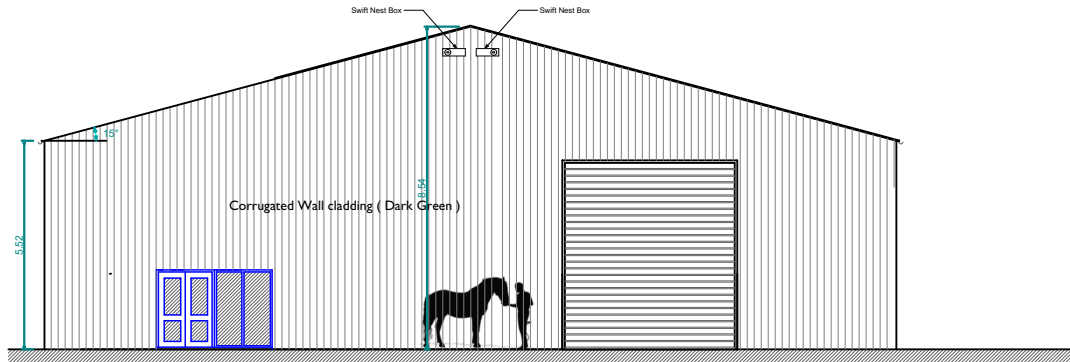

North East Elevation

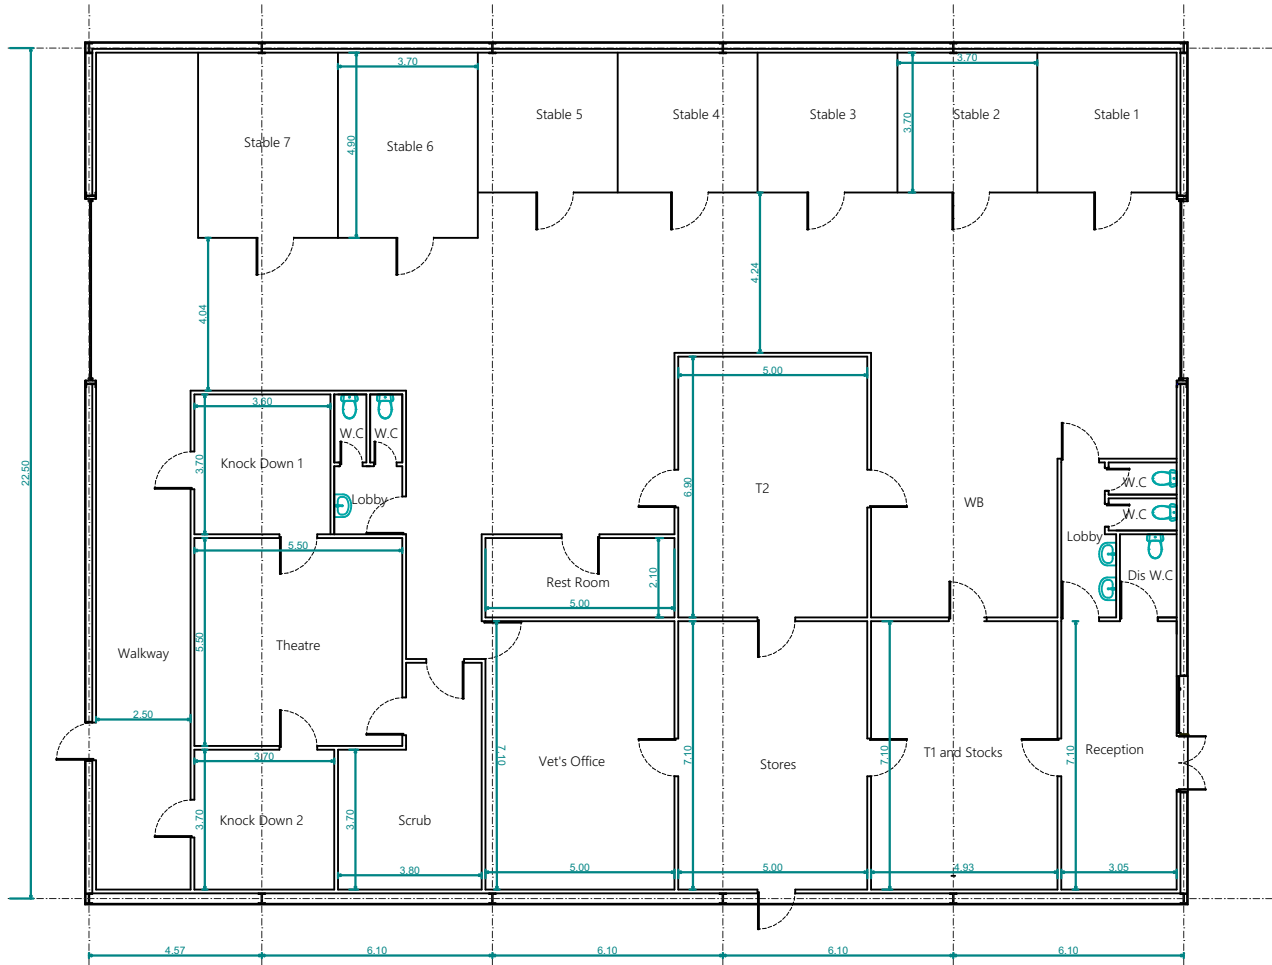

Ground Floor Plan

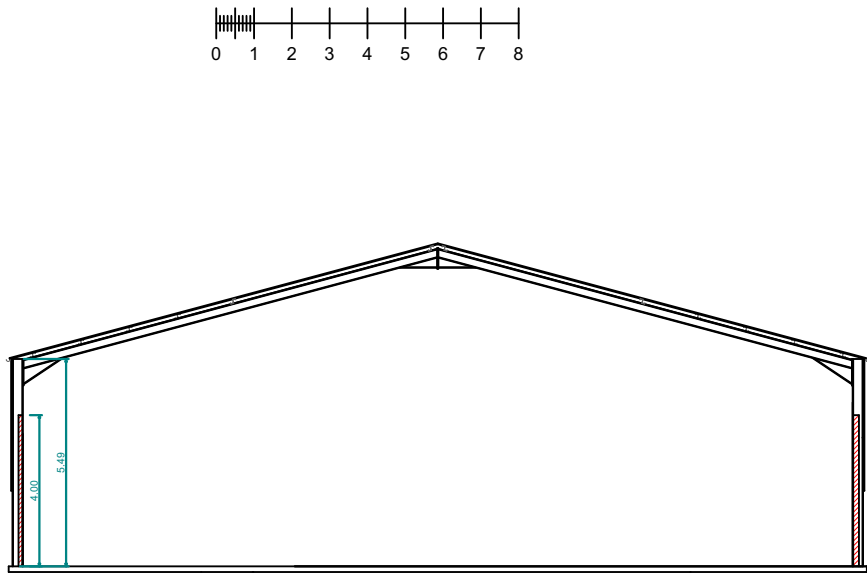

Section