



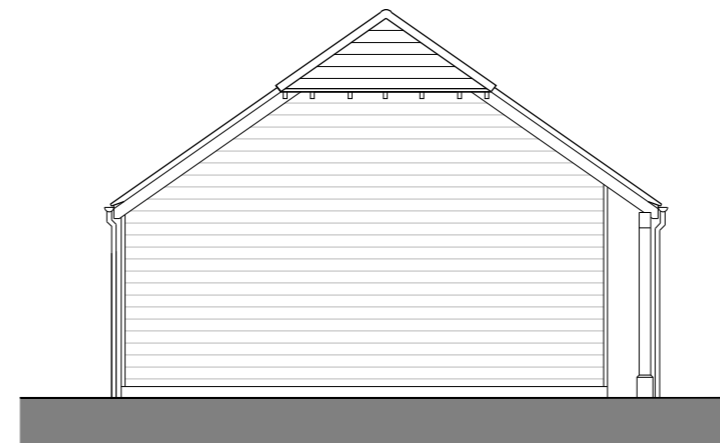


Front Elevation


Rear Elevation

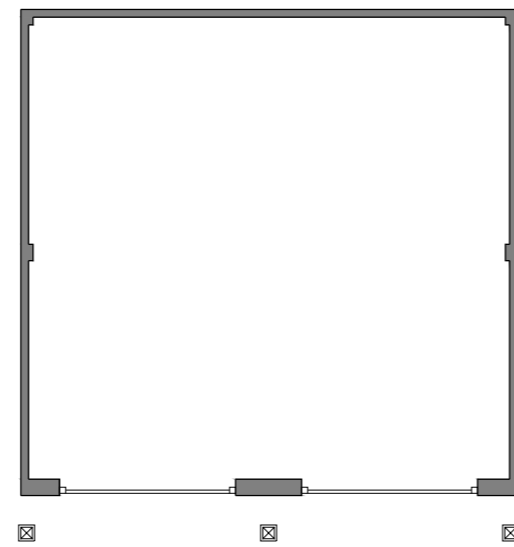

Side Elevation (mirrored)

PLOT 6 & 7  
& 8

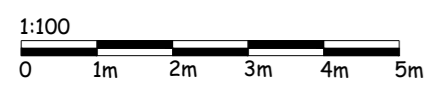

PROJECT:	SOUTH SIDE, STEEPLE ASTON	DEPARTMENT:	PLANNING	DRAWN BY:	GL	CHECKED BY:		RECTORY LTD RECTORY HOUSE THAME ROAD HADDENHAM, AYLESBURY, BUCKINGHAMSHIRE HP17 8DA			
DRAWING:	DETACHED GARAGE PLANS AND ELEVATIONS	DRAWING No:	P.224.DG.01	SCALE:	1:100	PAPER:	A2			REV:	A
		STATUS:	PROPOSED	DATE:	26.04.19						