

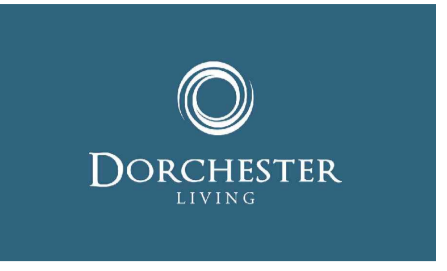


# PHASE 8A & 8C, HEYFORD PARK, UPPER HEYFORD, BICESTER

This drawing is the copyright of Focus On Design which is a trading name for Focus Design Partnership Limited. No liability will be accepted for amendments by others to either the printed or digital format.

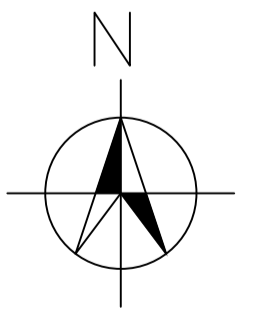

REVISIONS:  
A. 2019-06-28. SPF2A-1BF(c)-DIS units amended to be AD.M4(3) compliant. Other units adjusted to suit. DJE

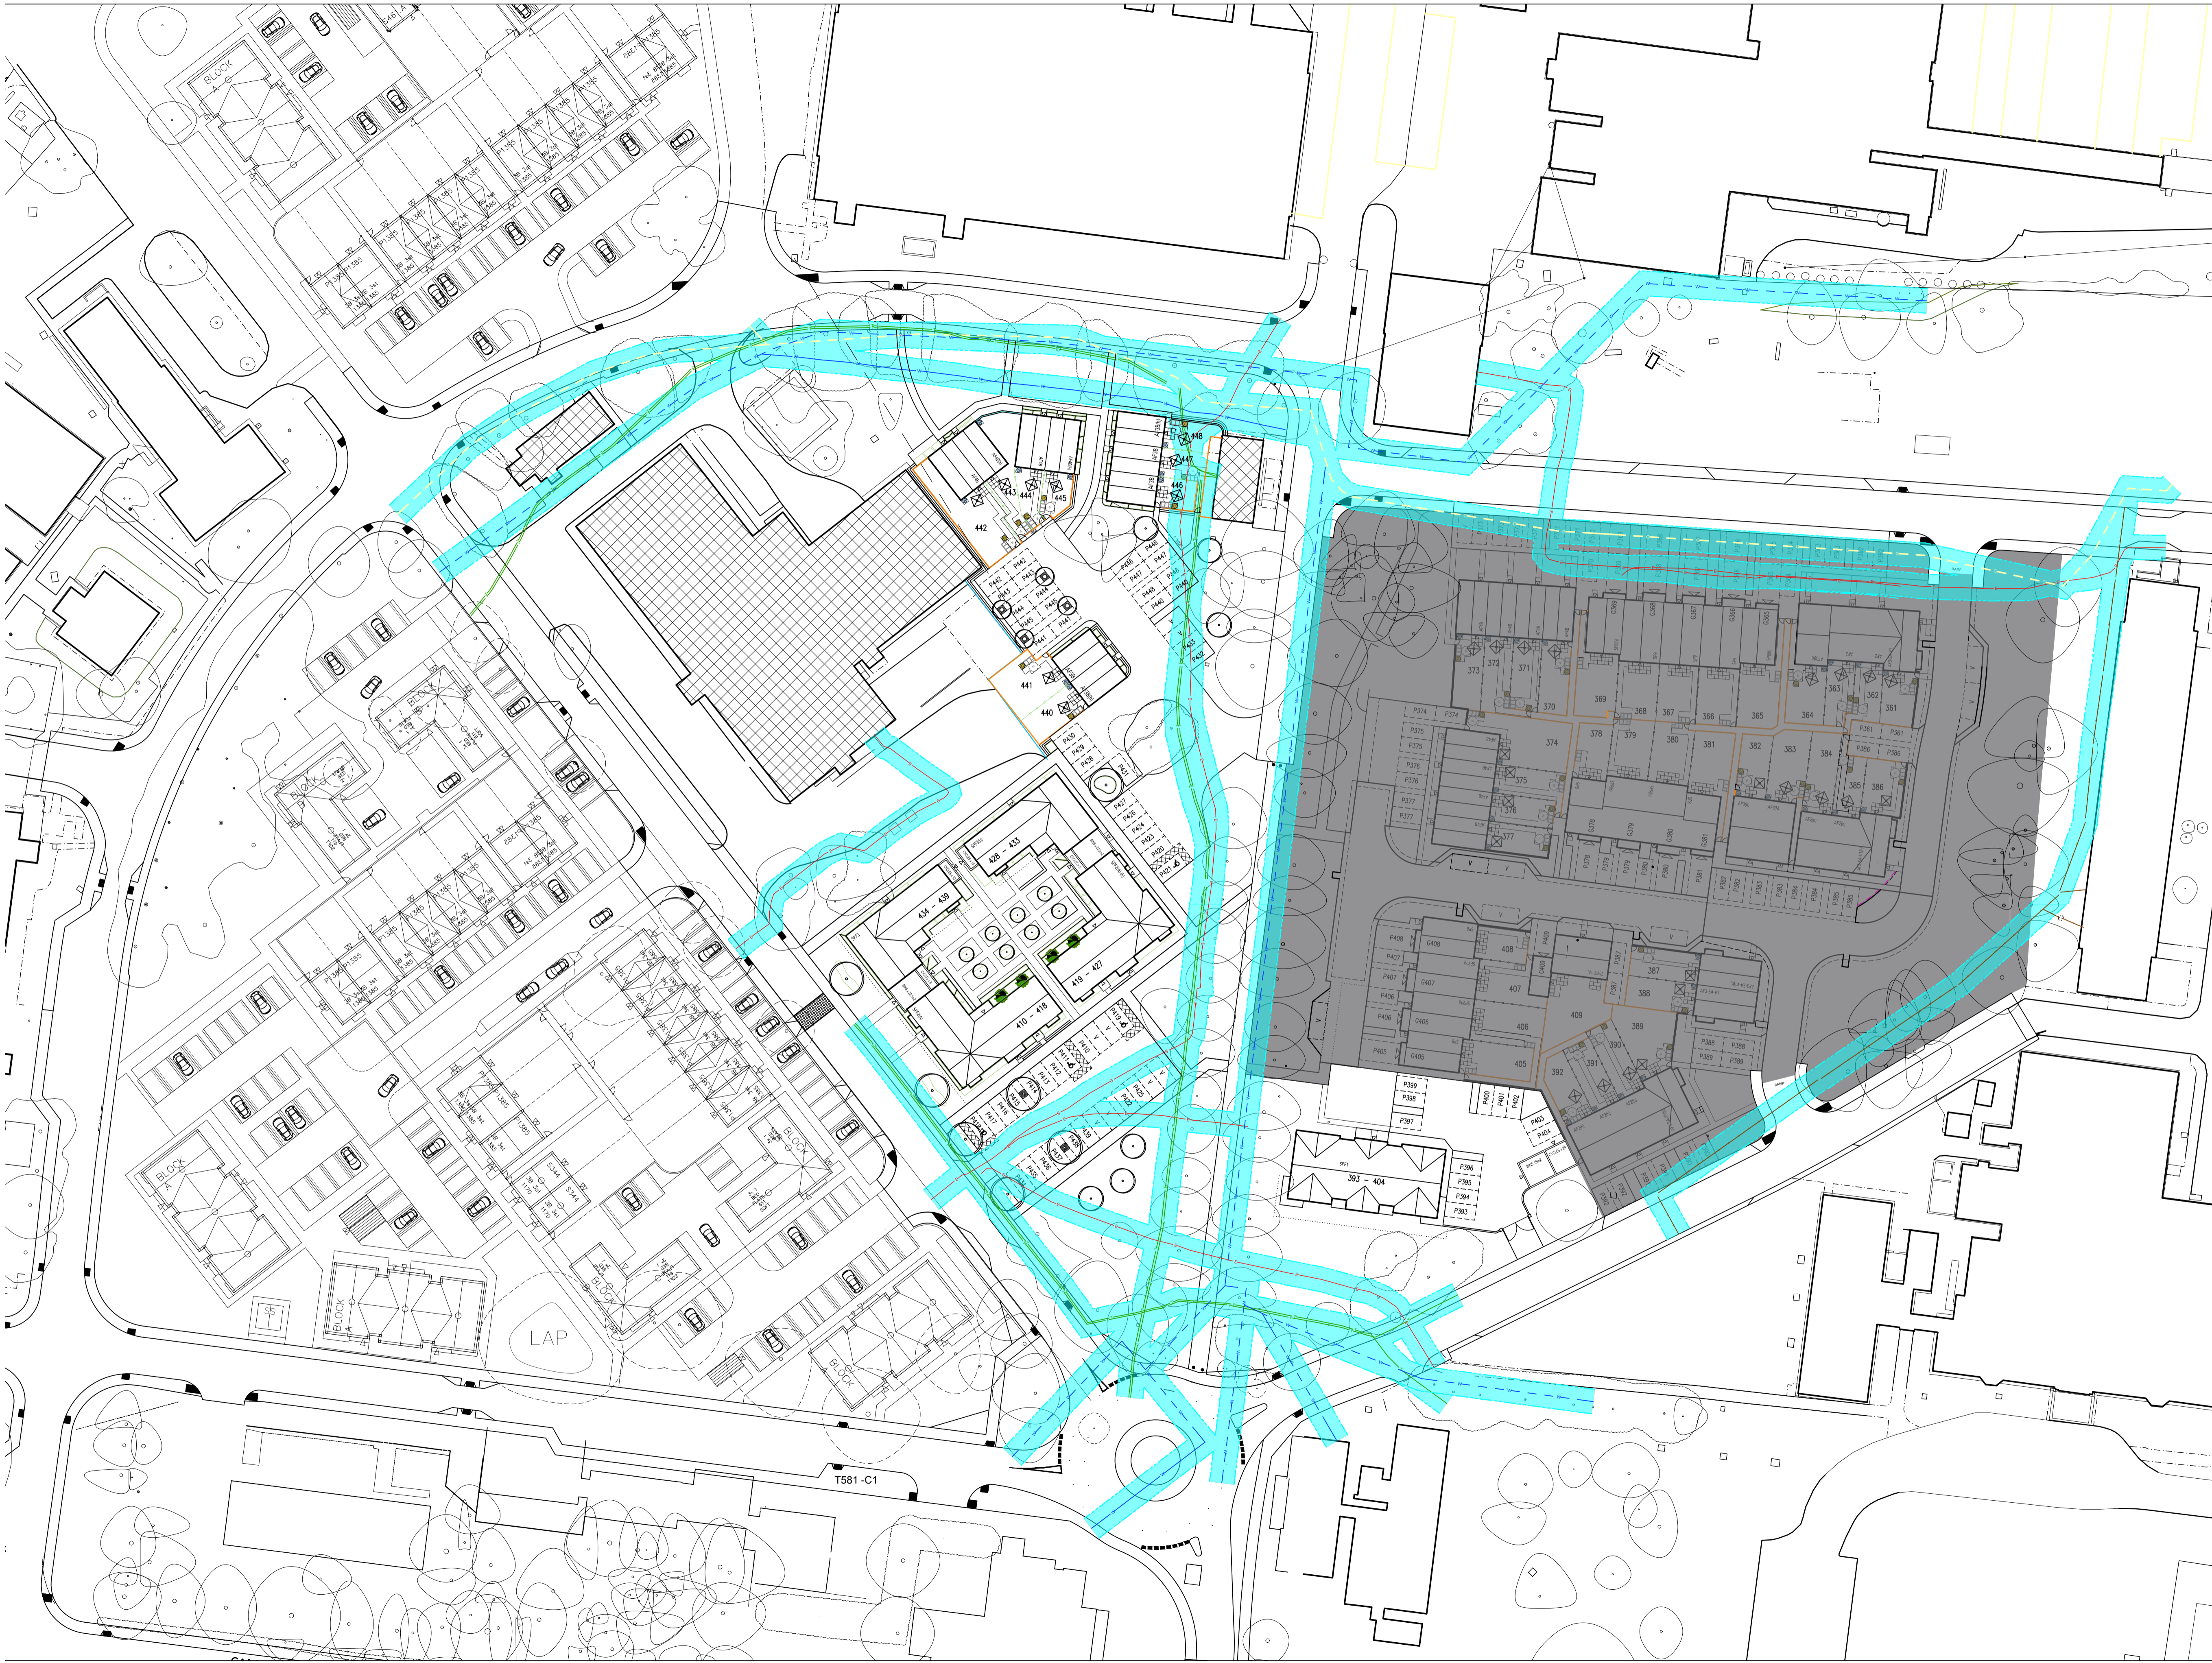

## SERVICE EASEMENTS

SCALE: 1:500 @ A1  
10m

DATE: DECEMBER 2018  
DRAWN: DGK

DRAWING TITLE: SERVICE EASEMENTS  
DRAWING NO: 0521-PH8A-BC-115

THE OLD BREWERY, LODWAY, PILL, BRISTOL BS20 0DH  
t:01275 813380 f:01275 813381 e:admin@focusdp.com

