


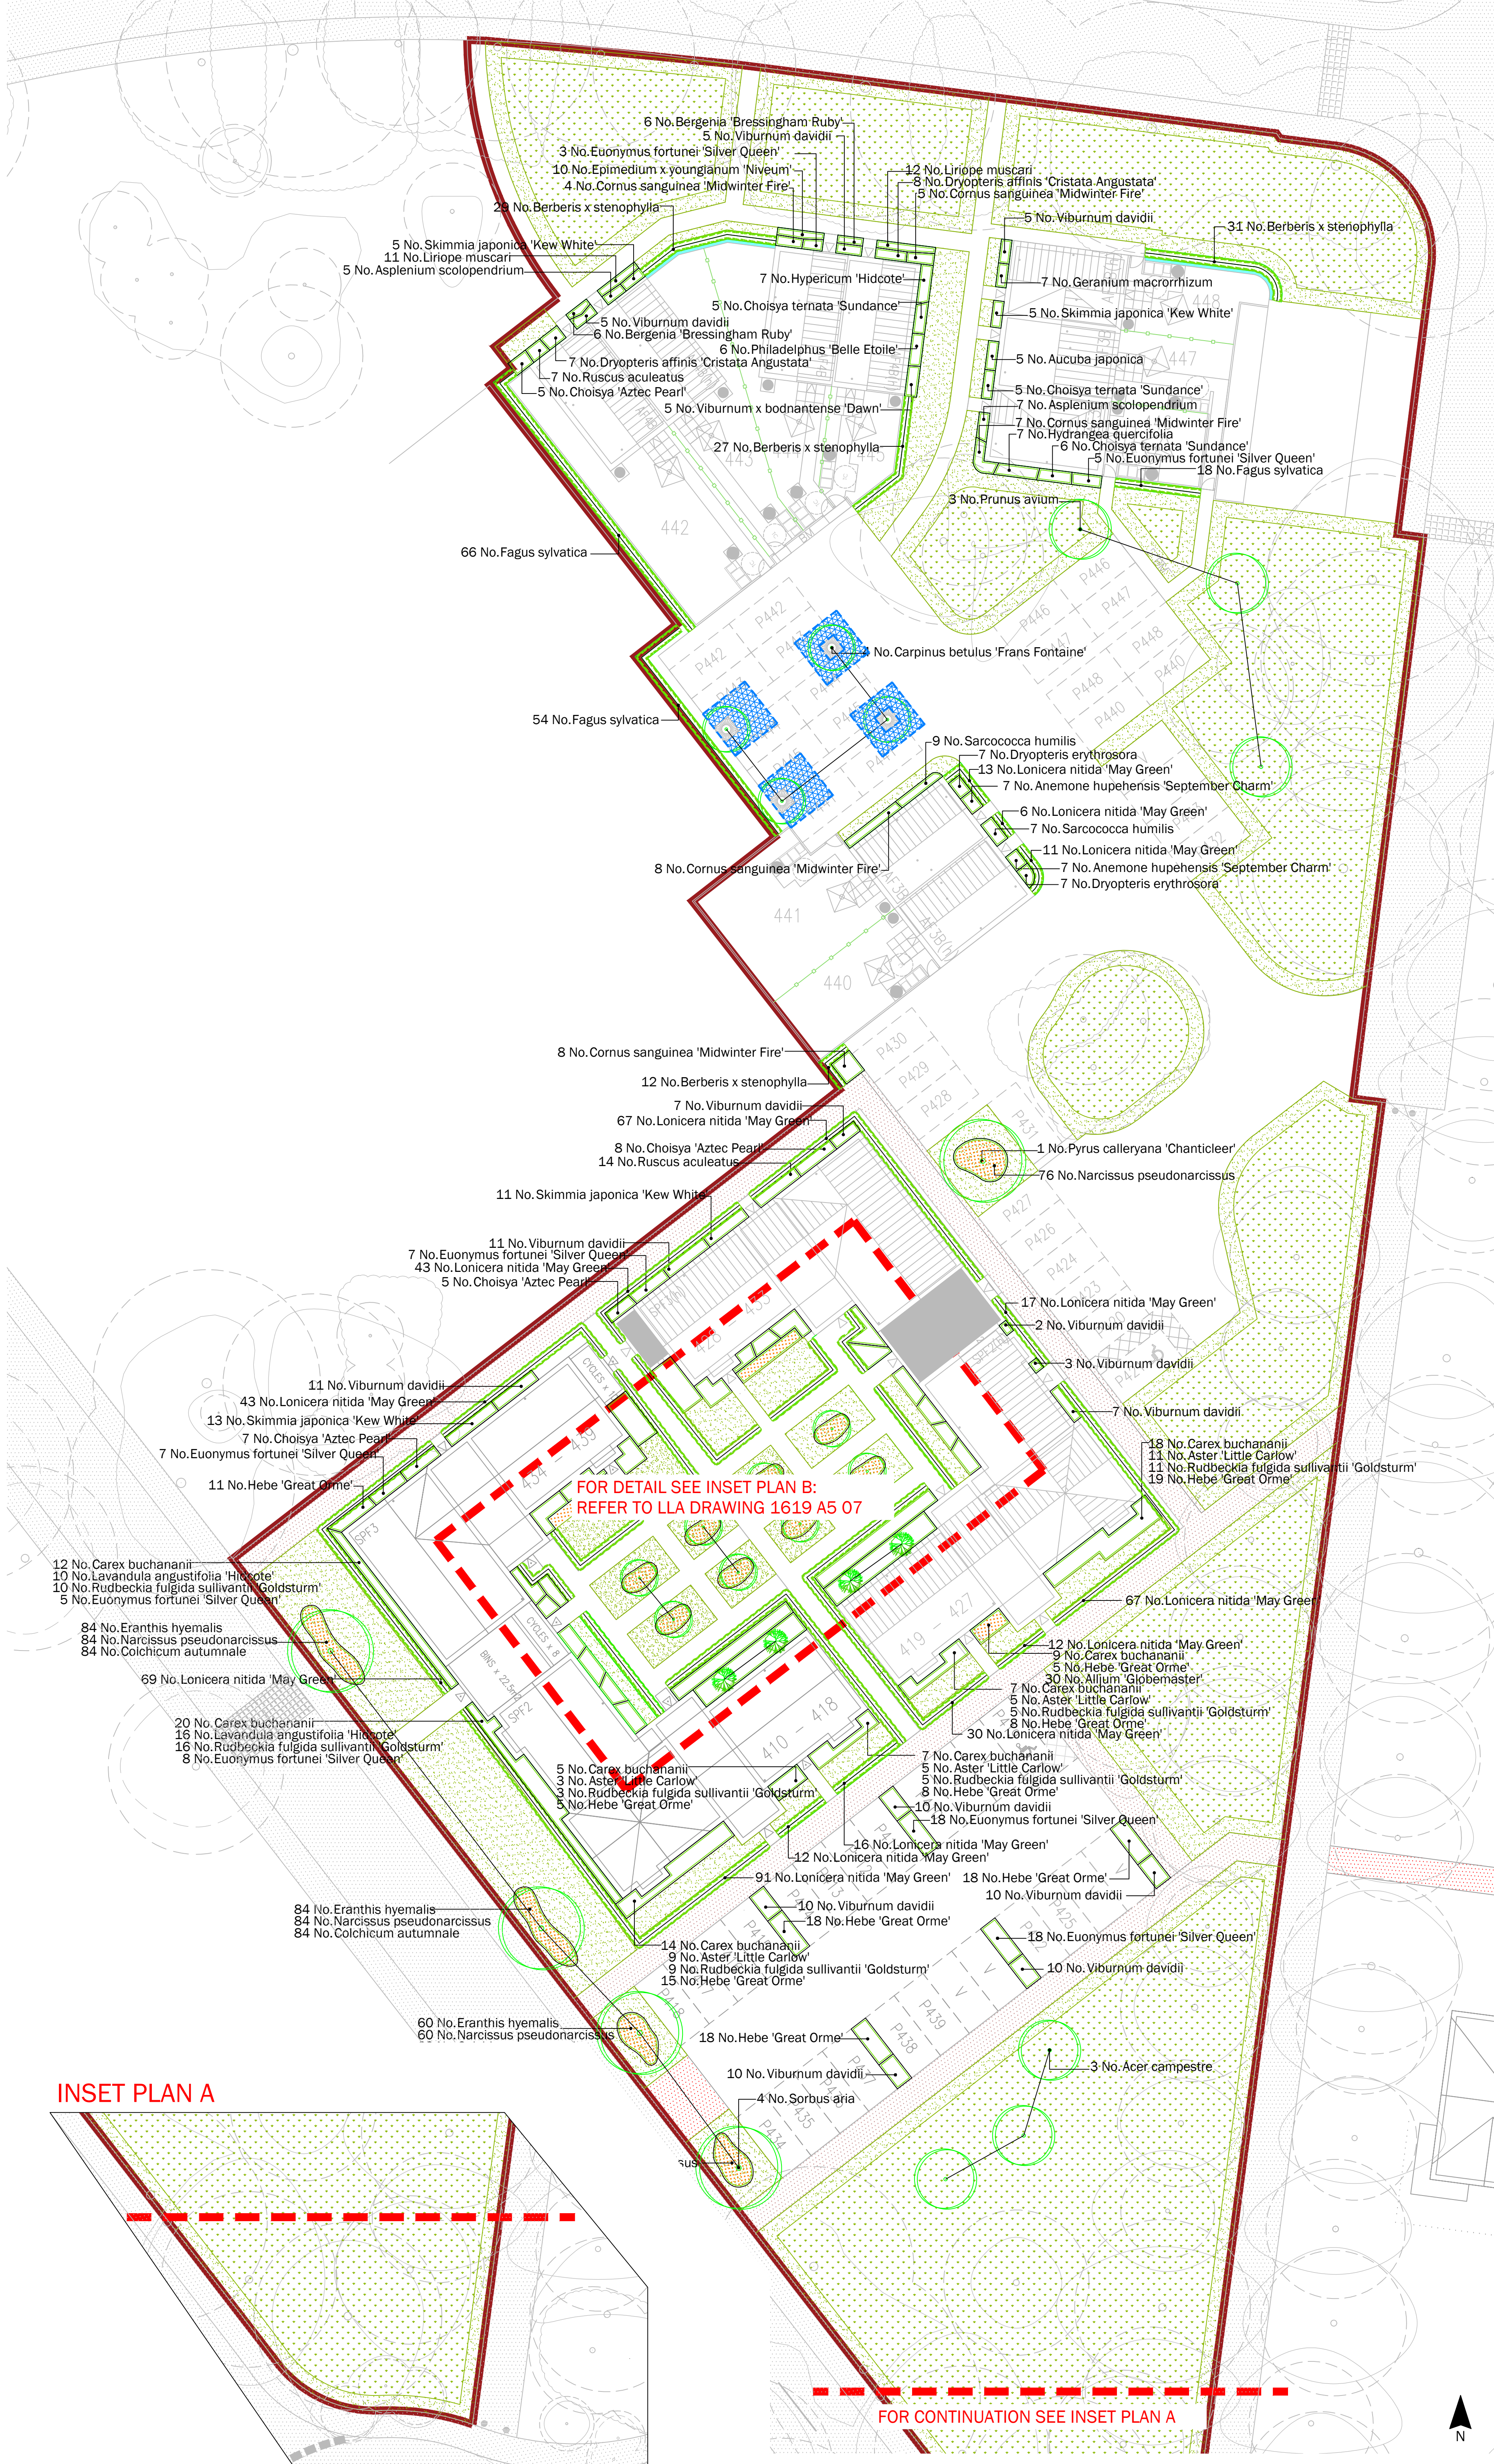

INSET PLAN A



FOR DETAIL SEE INSET PLAN B:
REFER TO LLA DRAWING 1619 A5 07

FOR CONTINUATION SEE INSET PLAN A

LEGEND

- Existing Vegetation
- Proposed root barrier (Green Blue Urban ReRoot 2000 or similar approved)
- Green-Tech Arborcraft system (or similar approved)
- Proposed Trees in soft landscape
- Proposed Specimens
- Hedging
- Shrub/herbaceous planting
- Bulbous planting
- Grass: Wildflower Meadow
- Grass: Mown
- Nest Box - Schweglar 2H Robin Box Located southern/eastern aspect, height 3-4m, refer to 4 Acre Ecology
- Nest Box - Schweglar 1SP Sparrow Terrace: Located southern aspect, height 4-5m from ground, refer to 4 Acre Ecology
- Nest Box - 1B Nest Box: Located on southern/eastern aspect, height 3-4m from ground, refer to 4 Acre Ecology
- Nest Box - Schweglar 9A House Martin Nest Box: Located in eaves (not above windows) western aspect, height 2m from ground, refer to 4 Acre Ecology

PLEASE REFER TO ARCHITECTS PLANS FOR EXACT WINDOW POSITIONS AND ELEVATION DETAILS FOR POSITIONING OF BOXES AND 4 ACRE ECOLOGY FOR FURTHER ECOLOGICAL INFORMATION AND NESTING REQUIREMENTS

GENERAL NOTES

This drawing is to be used for planting information only, and is subject to alteration through changes to the site layout or until approved by the area designer.

Any species substitution by the contractor must be verified with the Landscape Architect through the Job Architect.

This layout must be checked in accordance with NHBC Standards 2013 (Chapter 4.2 - Building Near Trees & Chapter 9.2 Drives, Paths and Landscaping) by the Regional Engineer prior to implementation.

Excavations: Contractors must ensure that they have full information relating to service and drainage positions before undertaking any excavations.

Root barriers to be used in association with tree planting adjacent to kerbs / services / footpaths etc. (Greenleaf ReRoot products or similar application, in accordance with manufacturer's instructions).

NOTES:
This drawing is to supercede LLA drawings 1619 A5 01-05 & 08-09

Rev	Date	Description
A	15.01.19	New architectural layout and phase amendments
B	15.01.19	Tree Removal
C	21.01.19	Tree Removal & Planting Adjustments

Title: Detailed Planting Proposals
1 of 2

Project: Heyford Park, Bicester Parcel 8A

Client: Dorchester Living

Date: February 2018

Scale: 1:200 @ A1

Drawing No: 1619 A5 06 C

Rev:

T: +44 (0)1297 647044 E: office@lize.co.uk www.lize.co.uk

Copyright © Liz Lake Associates
Information contained in this drawing is confidential and may not be used for any purpose other than that for which the drawing is supplied without prior written authority of Liz Lake Associates.
This drawing is copyright and may not be copied, stored, or reproduced in any form without the prior written authority of Liz Lake Associates.
BASIC MATERIALS
Reproduced from Ordnance Survey maps by permission of Ordnance Survey. © Crown Copyright 2018. Licence No. 1000071061
© Crown Copyright and Ordnance Survey 2018
Ordnance Survey Licence No. 0100032873
This drawing may contain information derived from a number of sources and its accuracy should be verified on site.

LIZ LAKE ASSOCIATES
LANDSCAPE ARCHITECTS