



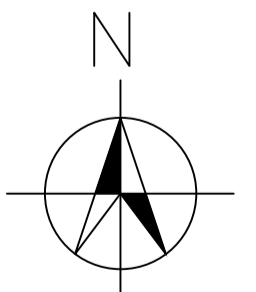

REVISIONS:

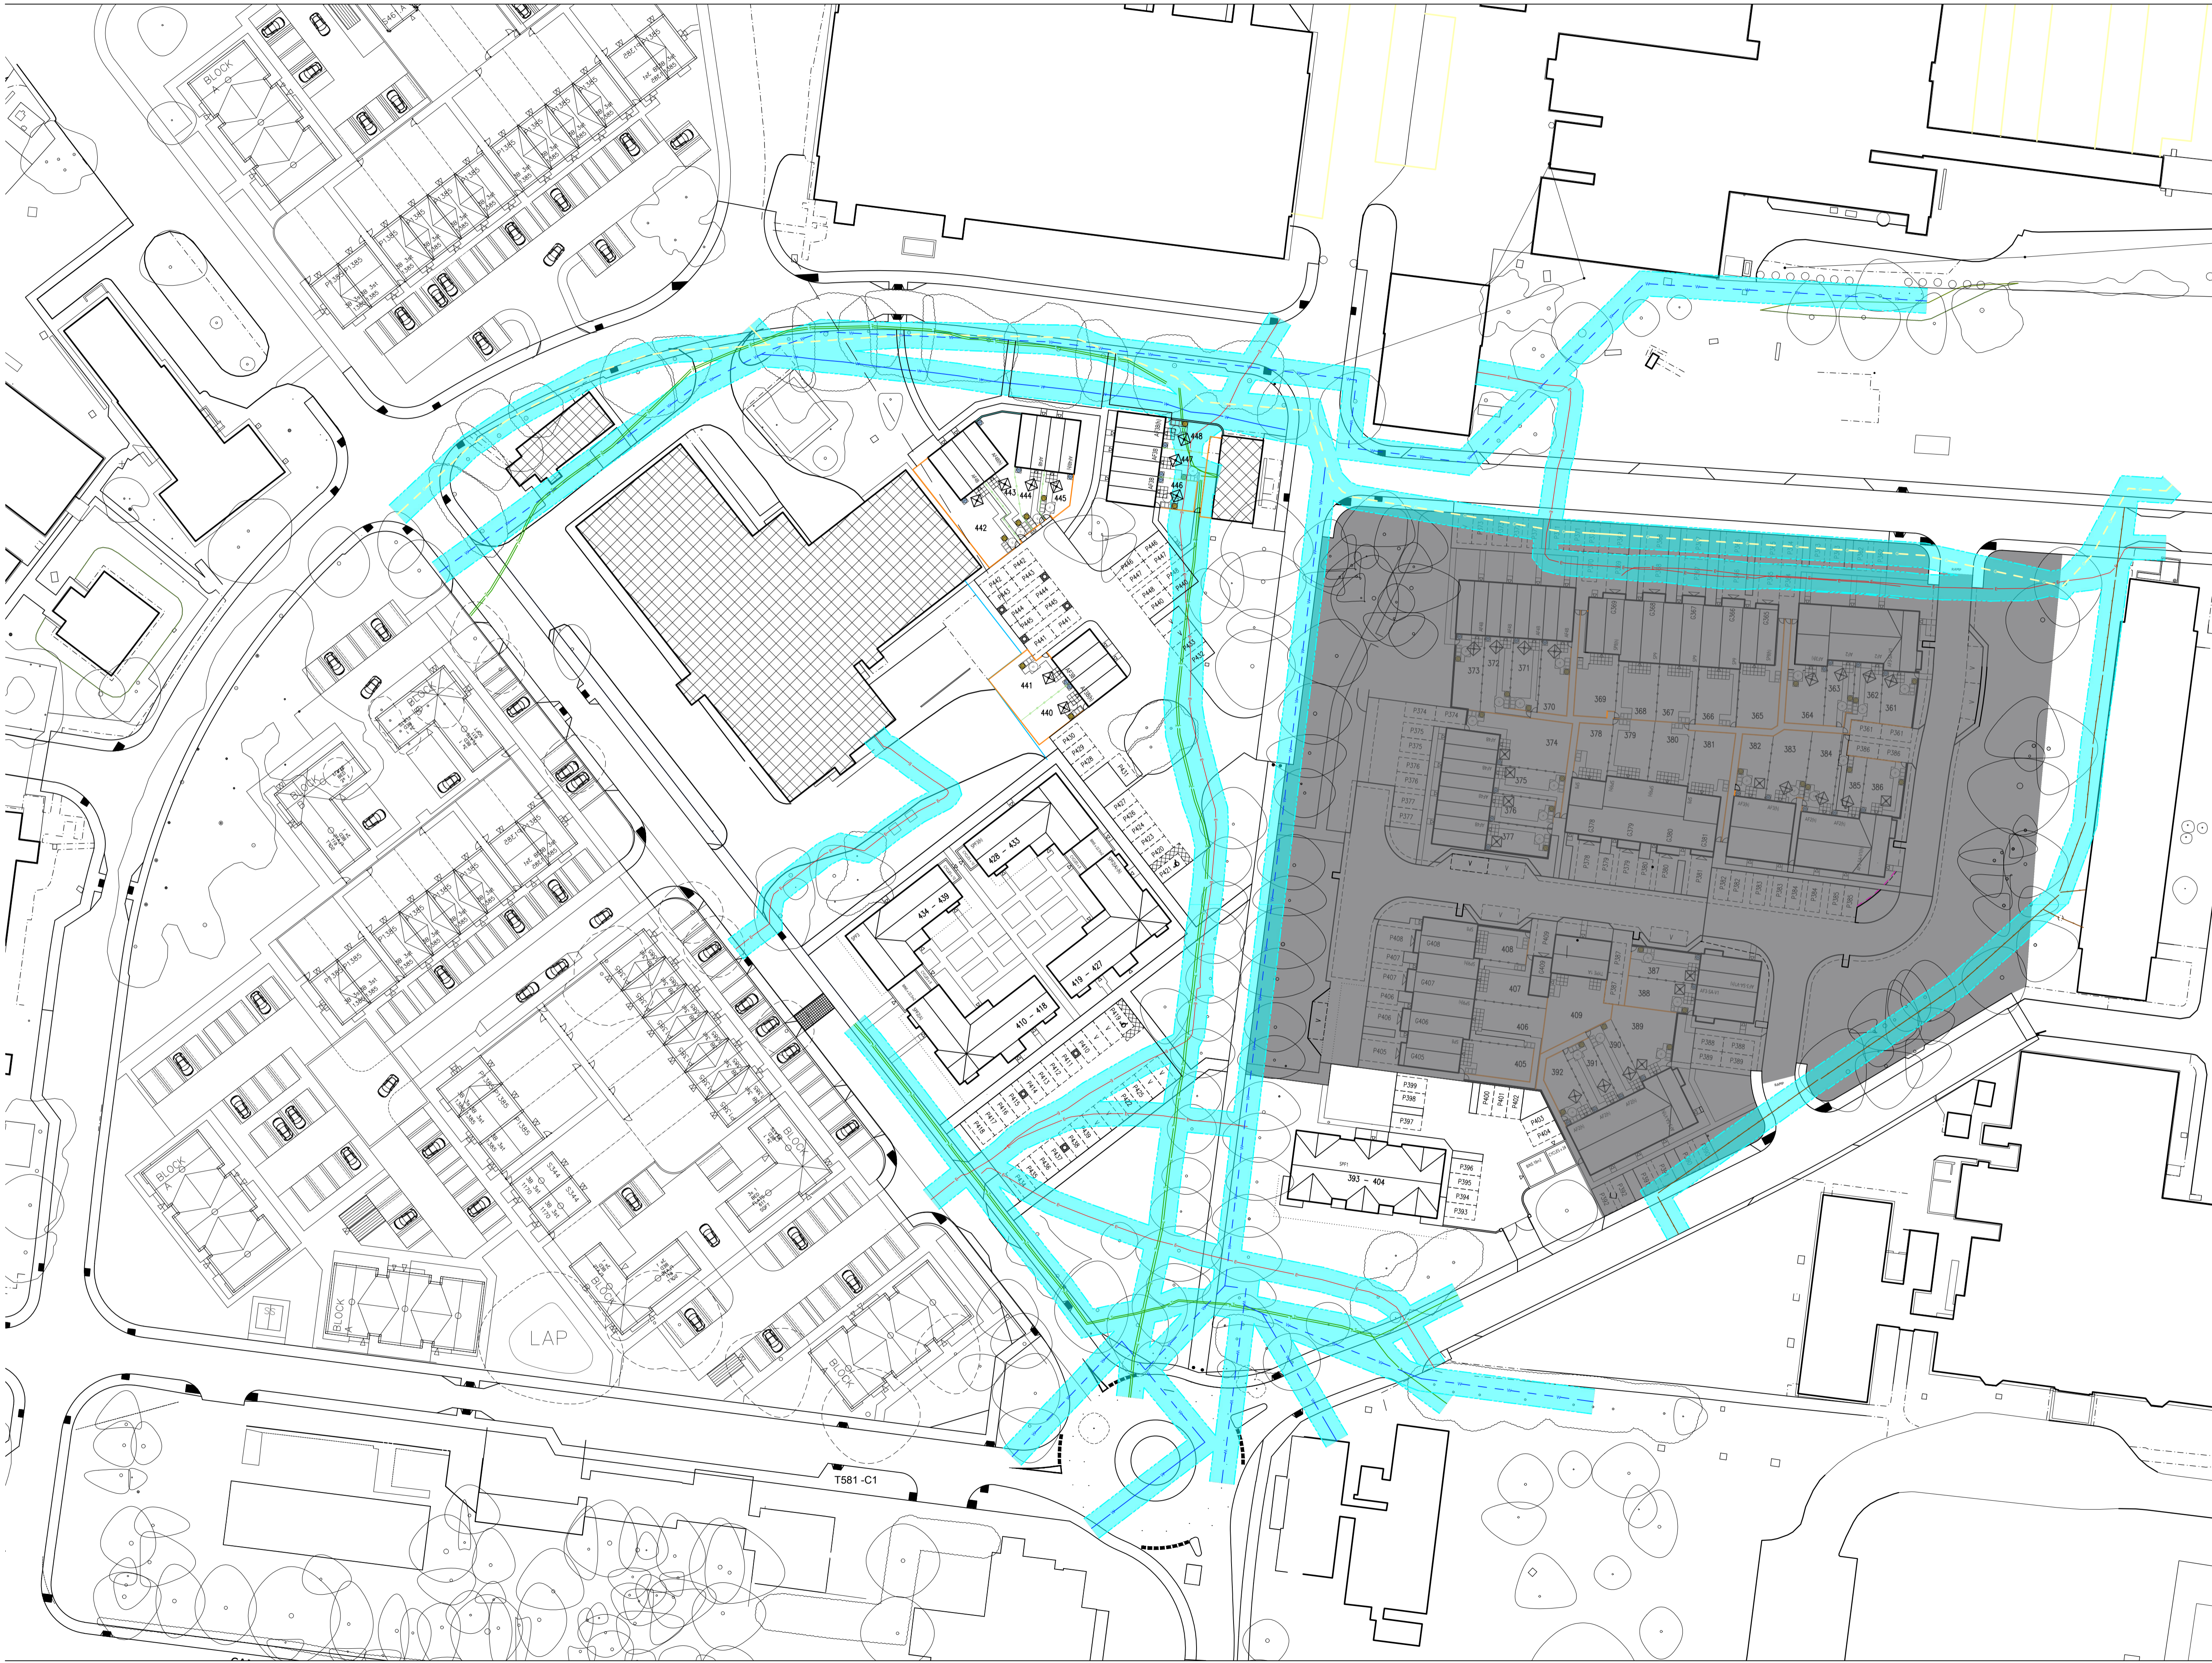

SERVICE EASEMENTS

SCALE: 1:500 @ A1
10m

DATE: DECEMBER 2018
DRAWN: D GK

DRAWING TITLE: SERVICE EASEMENTS
DRAWING NO: 0521-PH8A-8C-115

THE OLD BREWERY, LODWAY, PILL, BRISTOL BS20 0DH
t:01275 813380 f:01275 813381 e:admin@focusdp.com

