






LEGEND	
	APPLICATION BOUNDARY
	DESIGNATED REFUSE STORAGE POINT



REVISIONS:

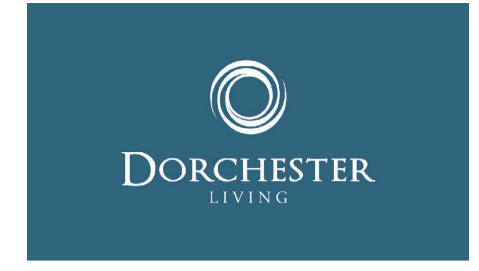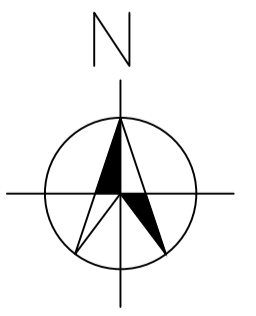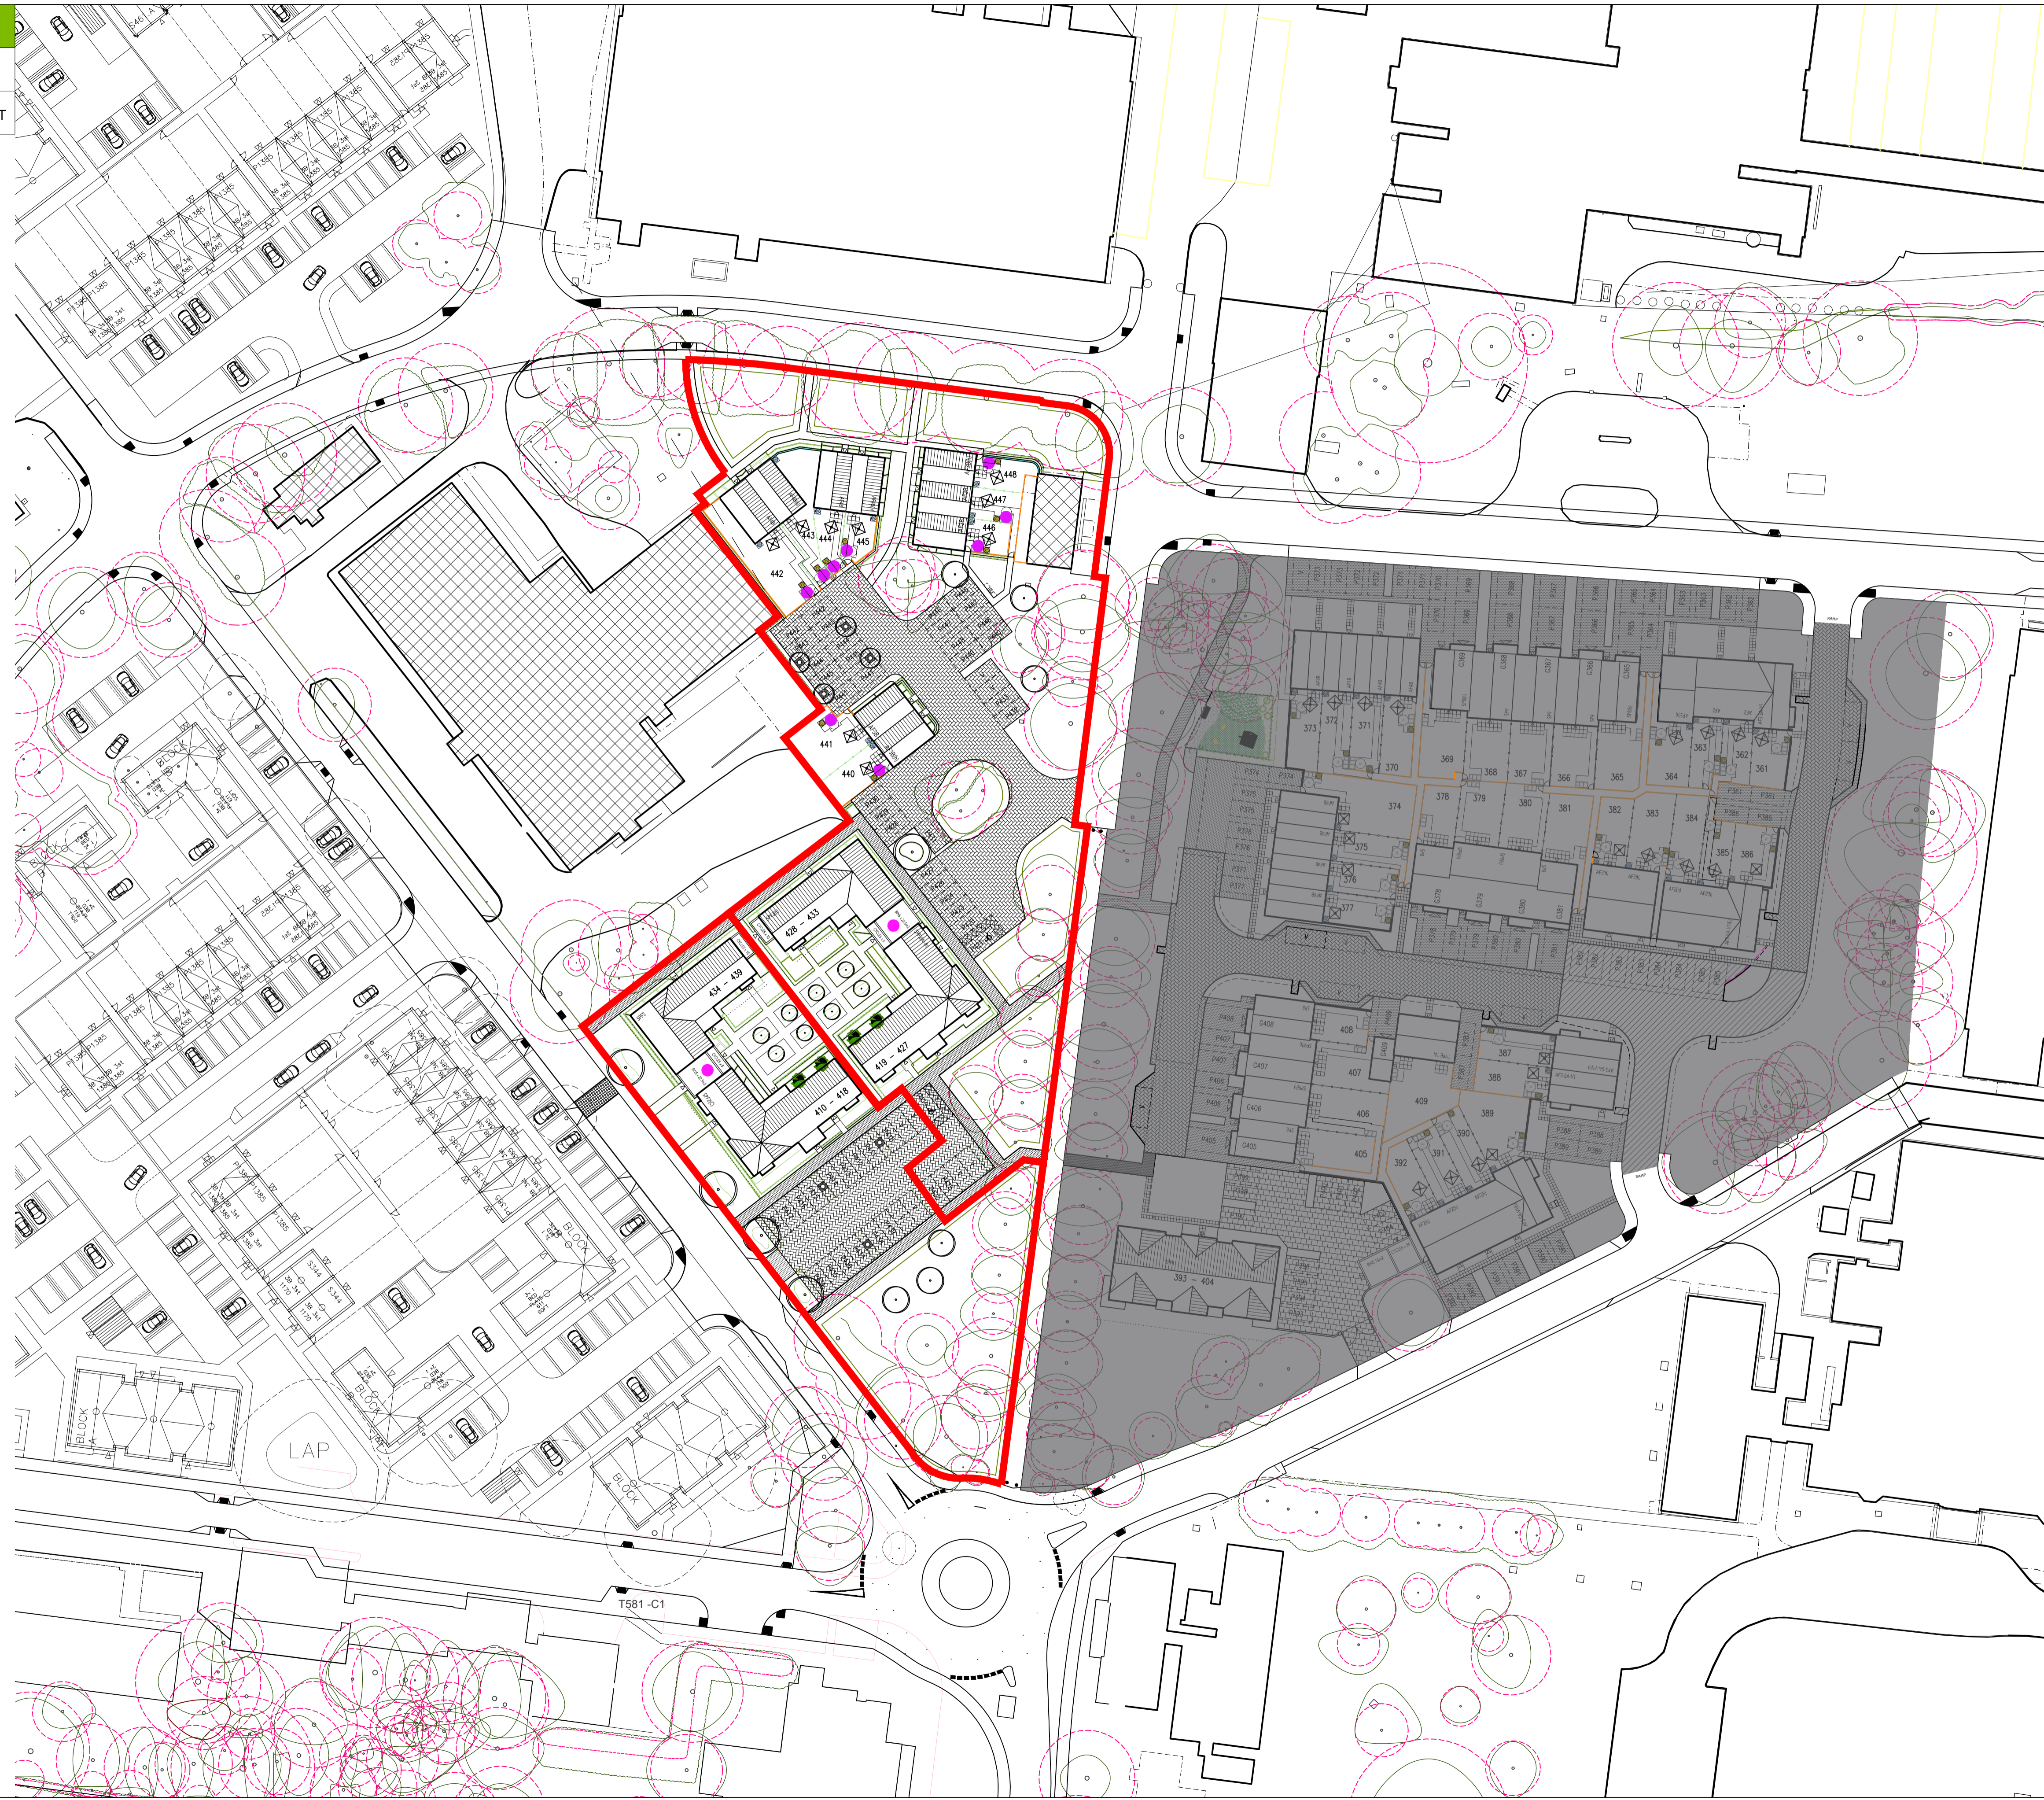

REFUSE PLAN

SCALE: 1:500 @ A1

DATE: DECEMBER 2018  
DRAWN: DGK

DRAWING TITLE: REFUSE PLAN  
DRAWING NO: 0521-PH8A-8C-111

THE OLD BREWERY, LODWAY, PILL, BRISTOL BS20 0DH  
t:01275 813380 f:01275 813381 e:admin@focusdp.com



www.focusdp.com