





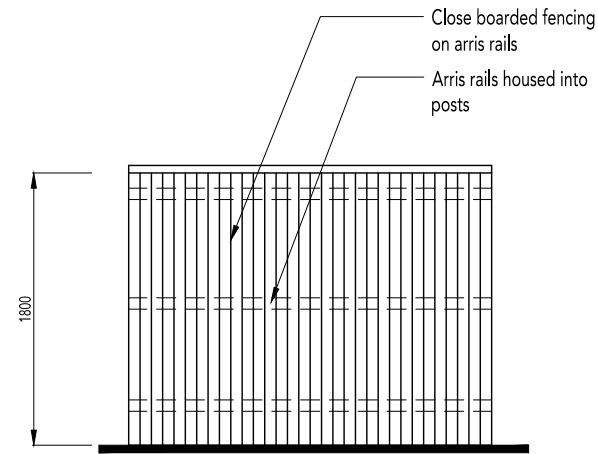
REVISIONS:


PLEASE NOTE:


MATERIALS TO SCREEN WALLS & MASONRY PIERS TO BE INDICATED ON MATERIALS LAYOUT DRG NO: 0521-PH8A- 8C-108.

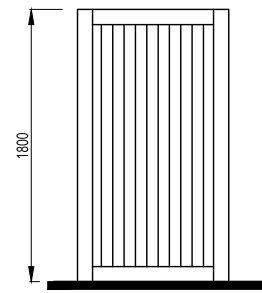


 1800mm High Timber Matchboard Access Gate




 1800mm High Close Board Fence

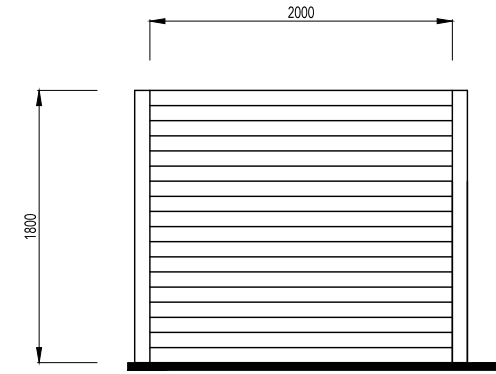

 1800mm High Plot Division Panel Fence

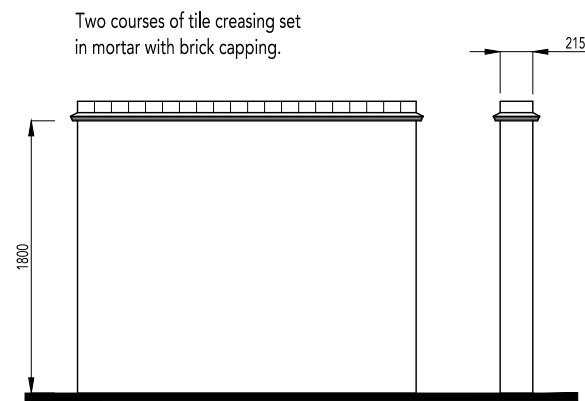

 1800mm High Screen Wall

