





REVISIONS:







LEGEND

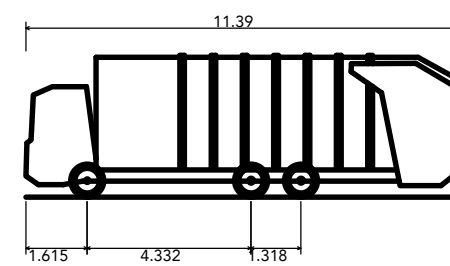

Dennis Eagle Olympus Smooth Body RCV Euro5W 6x2R5
Overall Length 11.390m
Overall Width 4.332m
Overall Body Height 3.751m
Min Body Ground Clearance 0.304m
Track Width 2.500m
Lock to lock time 4.00s
Kerb to Kerb Turning Radius 7.500m

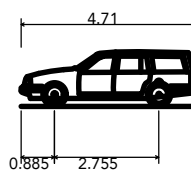

Estate Car (2006)
Overall Length 4.710m
Overall Width 1.804m
Overall Body Height 1.442m
Min Body Ground Clearance 0.207m
Max Track Width 1.756m
Lock to lock time 4.00s
Kerb to Kerb Turning Radius 5.950m

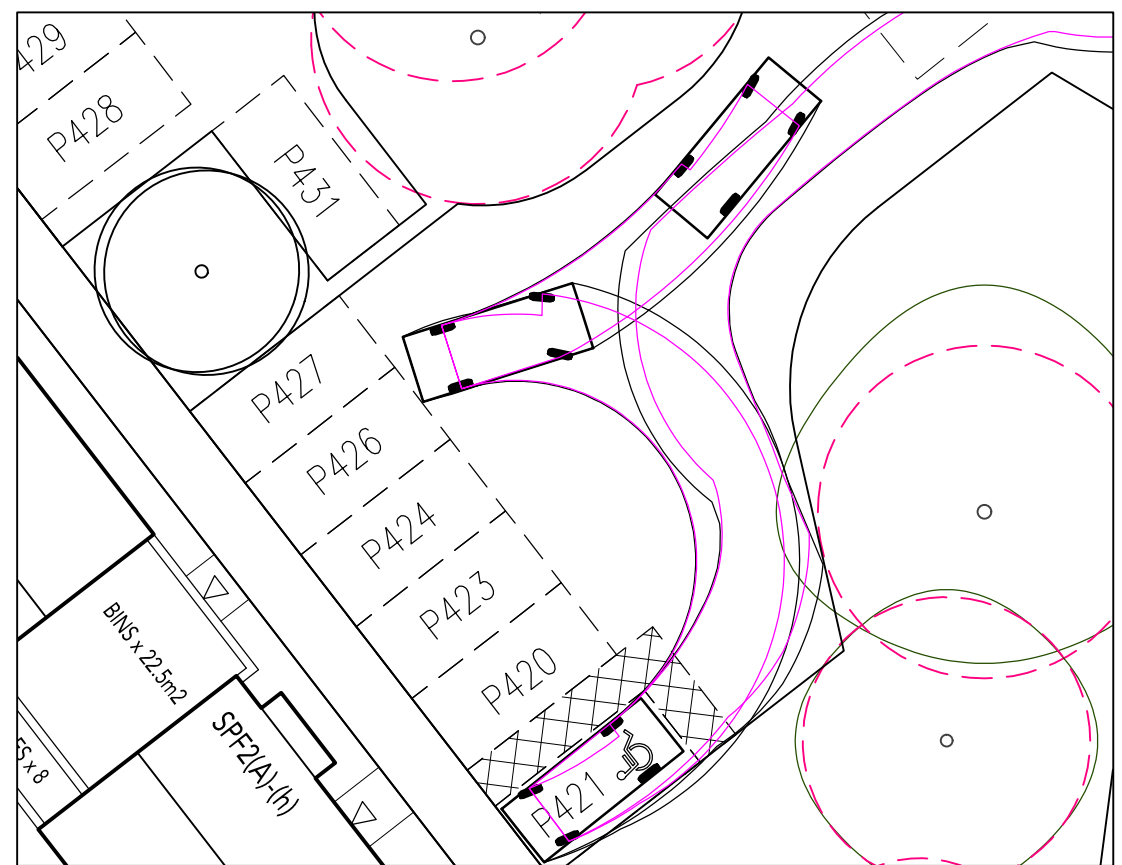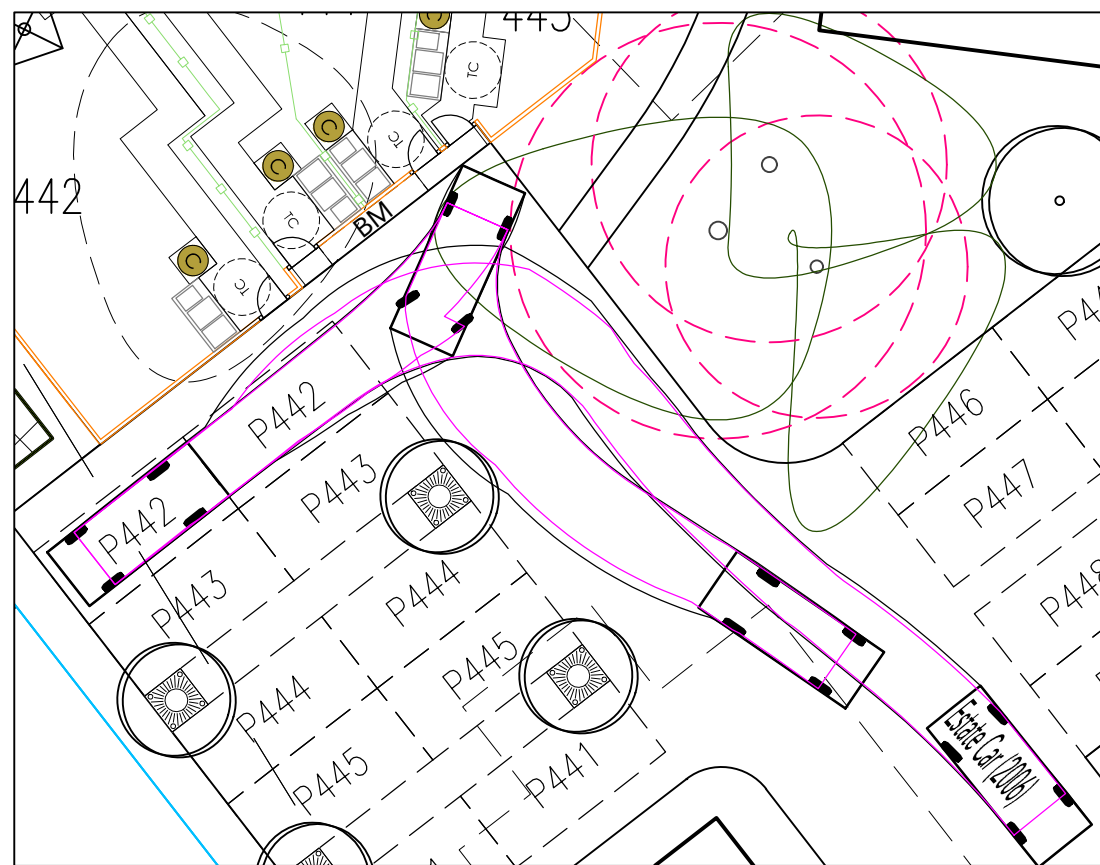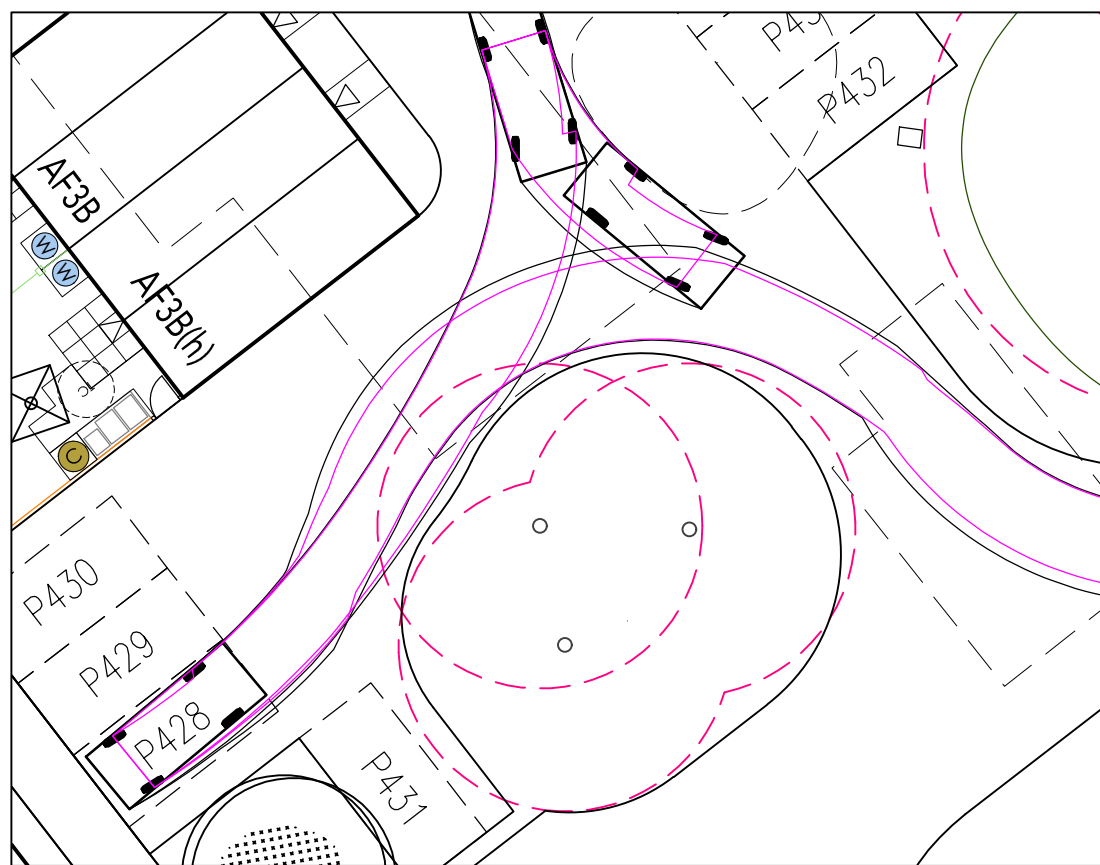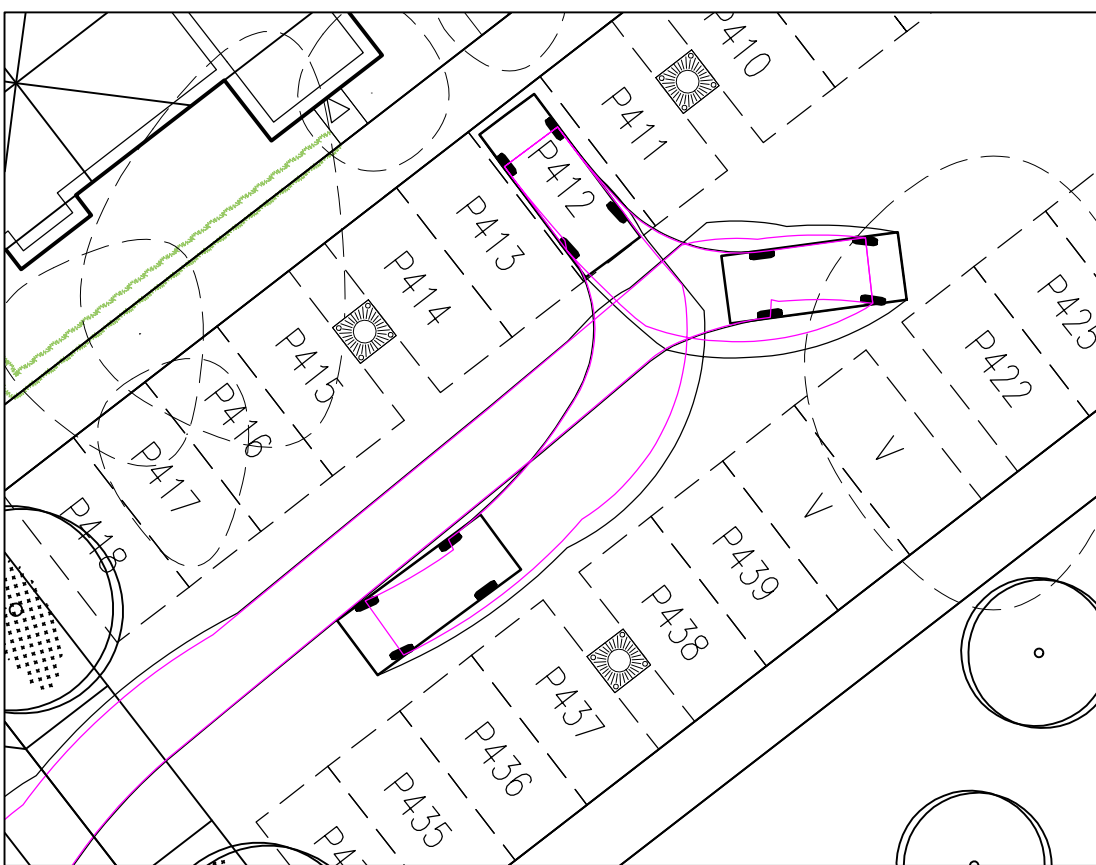

VEHICLE TRACKING LAYOUT

SCALE: 1:200 @ A1

DATE: DECEMBER 2018

DRAWING TITLE: VEHICLE TRACKING LAYOUT

DRAWN: DGK

DRAWING NO: 0521-PH8A-8C-105

THE OLD BREWERY, LODWAY, PILL, BRISTOL BS20 0DH
t:01275 813380 f:01275 813381 e:admin@focusdp.com

