





**LEGEND**

	APPLICATION BOUNDARY
	DESIGNATED REFUSE STORAGE POINT



REVISIONS:

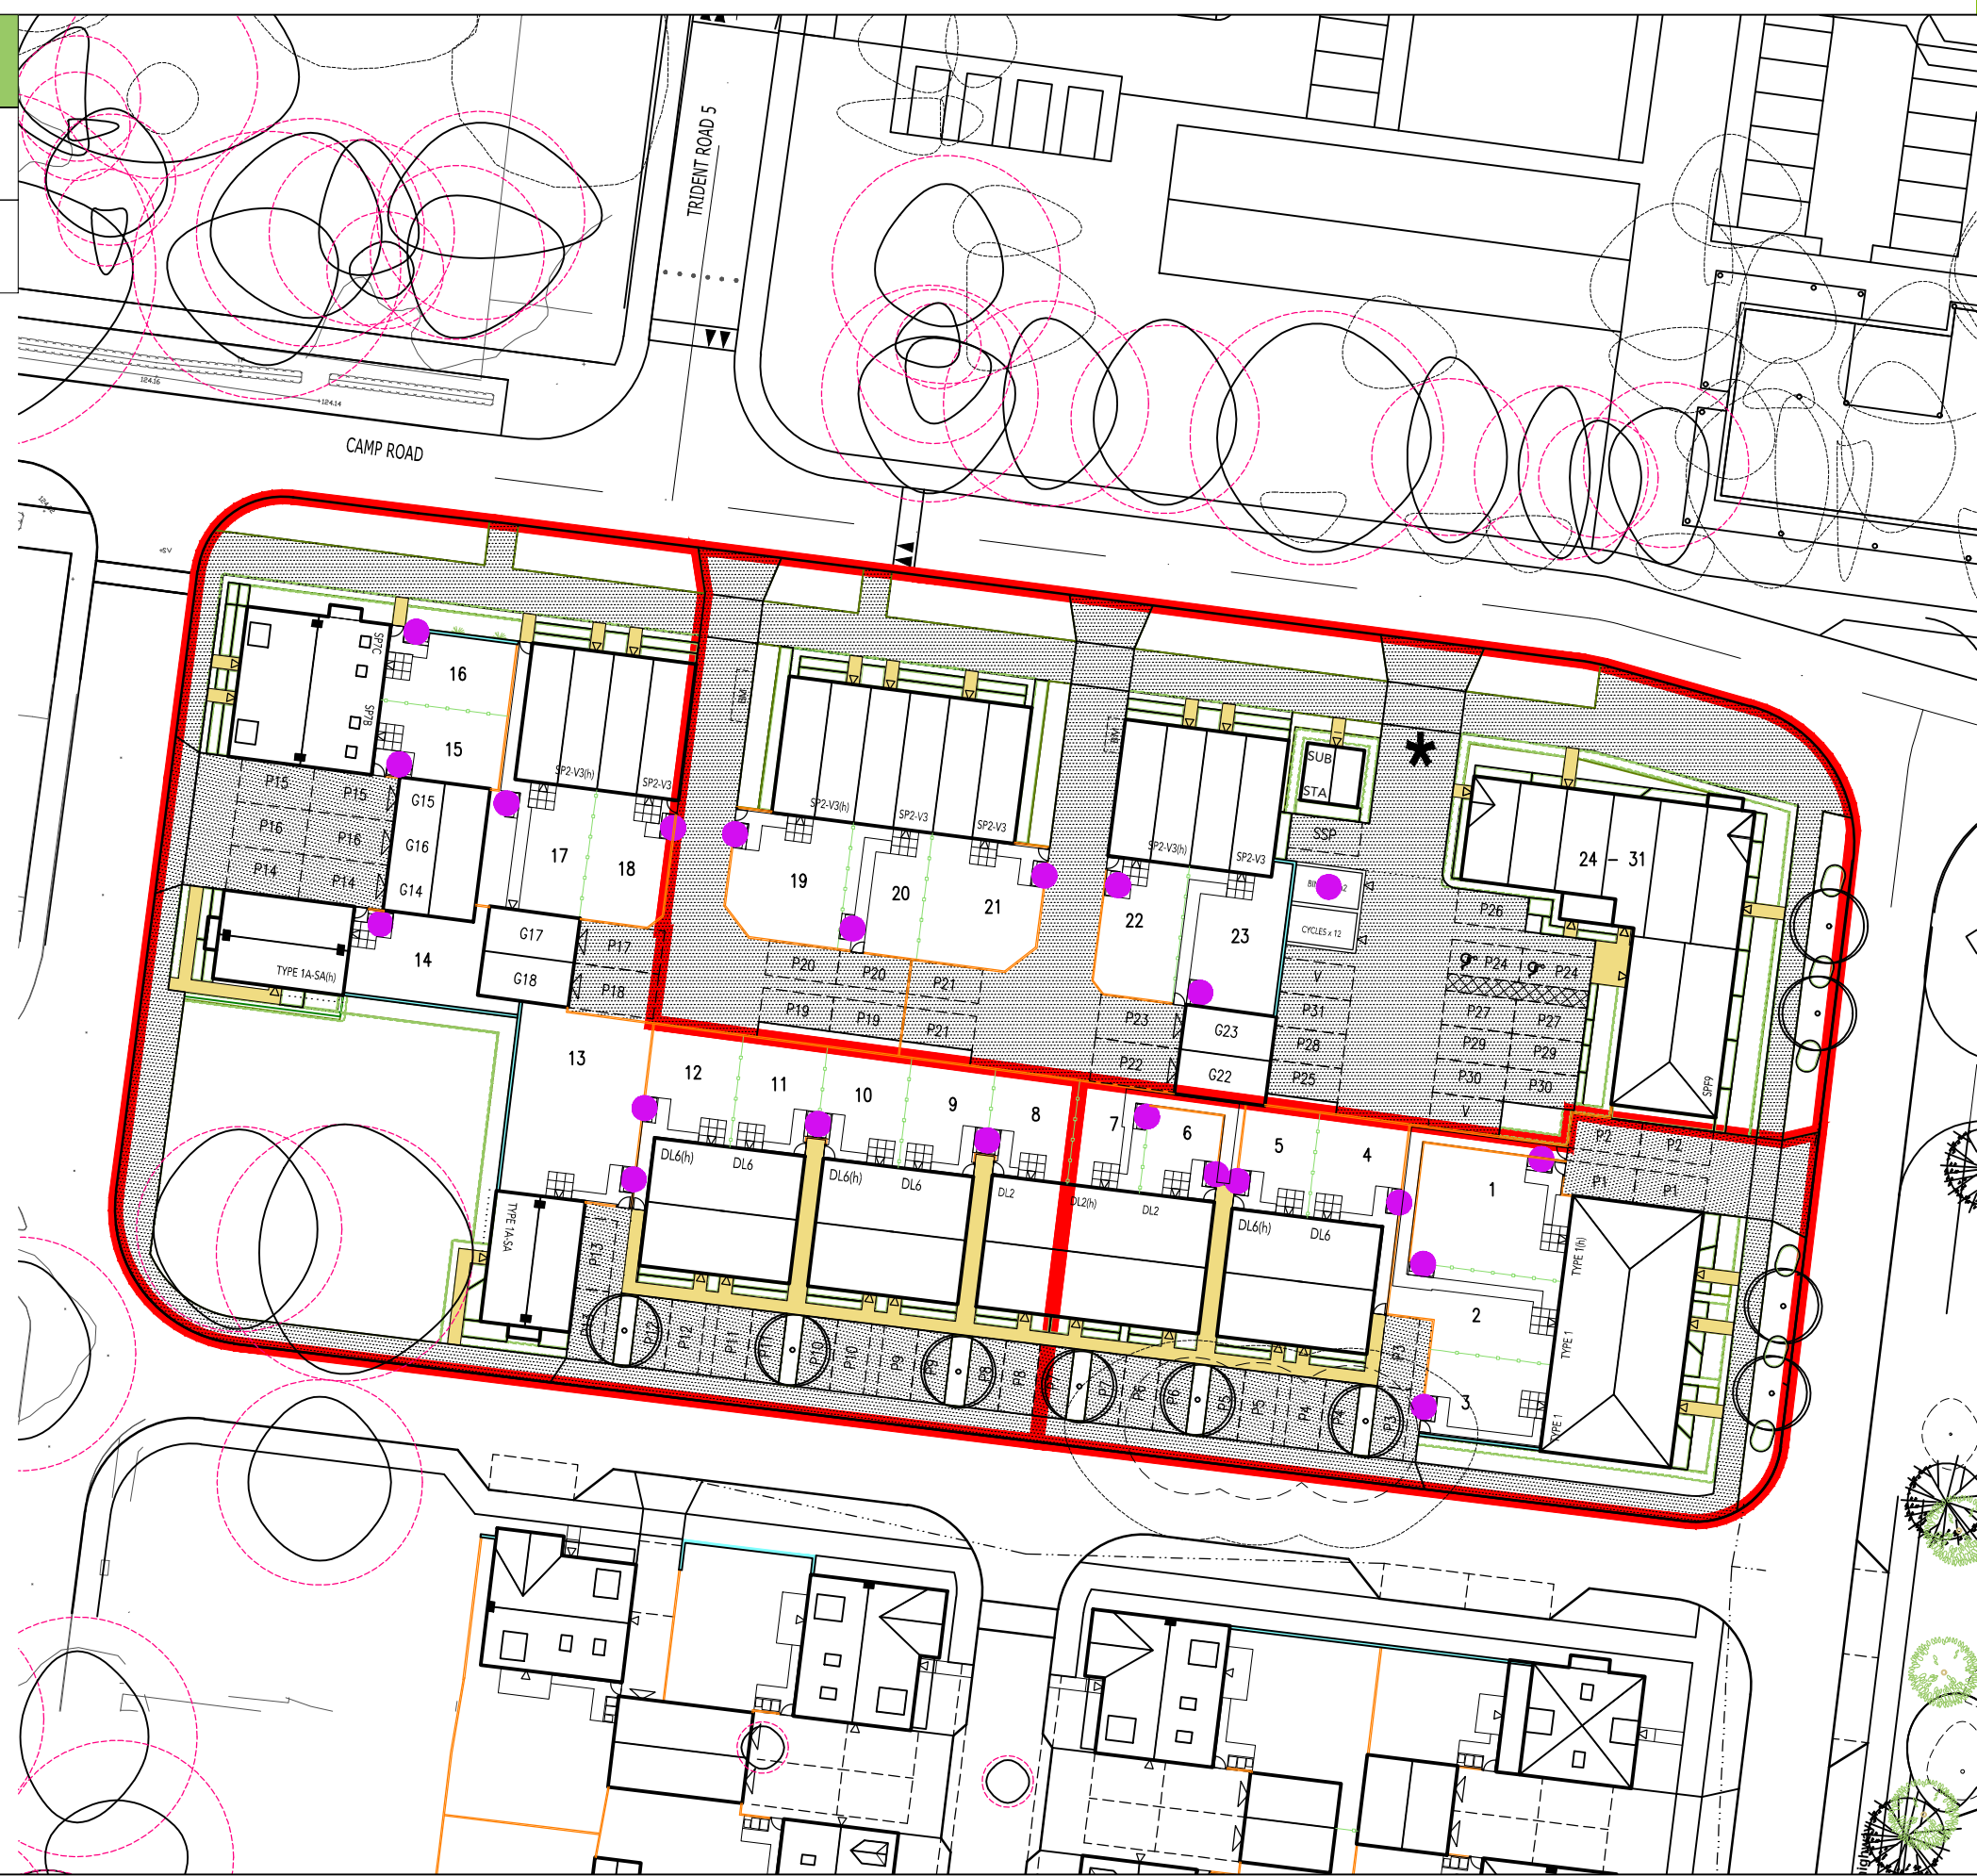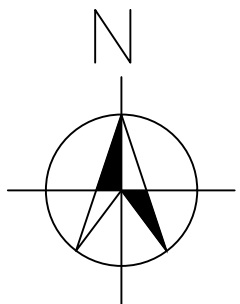

**REFUSE PLAN**

SCALE: 1:500 @ A3  
 DATE: DECEMBER 2018 DRAWING TITLE: REFUSE PLAN  
 DRAWN: DGK DRAWING NO: 0521-PH5C-5D-5(R)-111

