





REVISION/S:

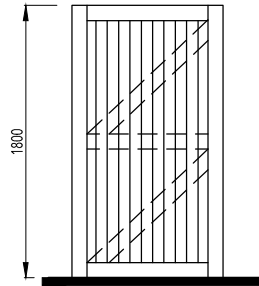


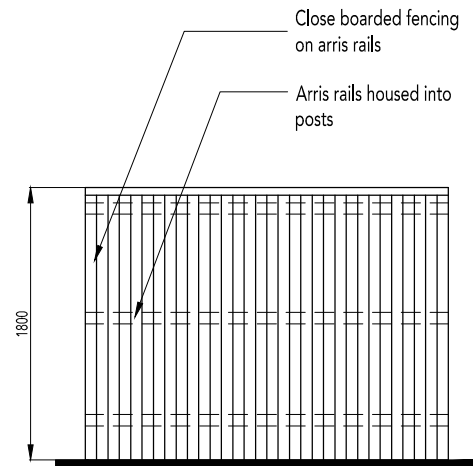
PLEASE NOTE:


MATERIALS TO SCREEN WALLS TO BE INDICATED ON MATERIALS LAYOUT
DRG NO: 0521-PH5-5D-5(R)-108.


 1800mm High Timber Matchboard Access Gate
1800mm

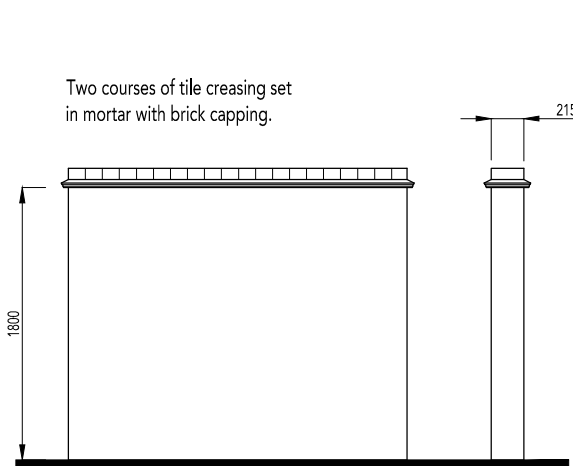

 1800mm High Screen Wall



 1800mm High Close Board Fence

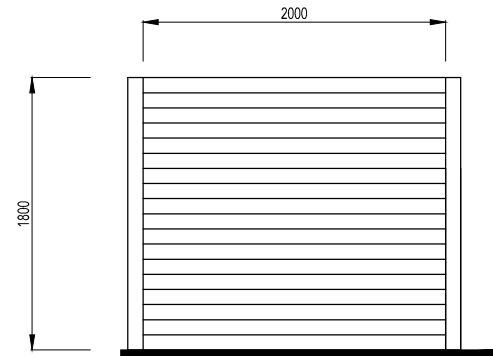

 1800mm High Plot Division Panel Fence