

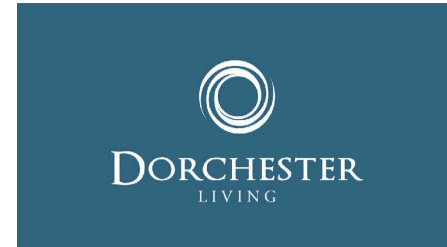


PHASE 5C-5D-5(R), HEYFORD PARK, UPPER HEYFORD, BICESTER

This drawing is the copyright of Focus On Design which is a trading name for Focus Design Partnership Limited. No liability will be accepted for amendments by others to either the printed or digital format.

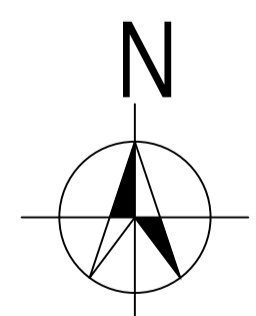

REVISIONS:

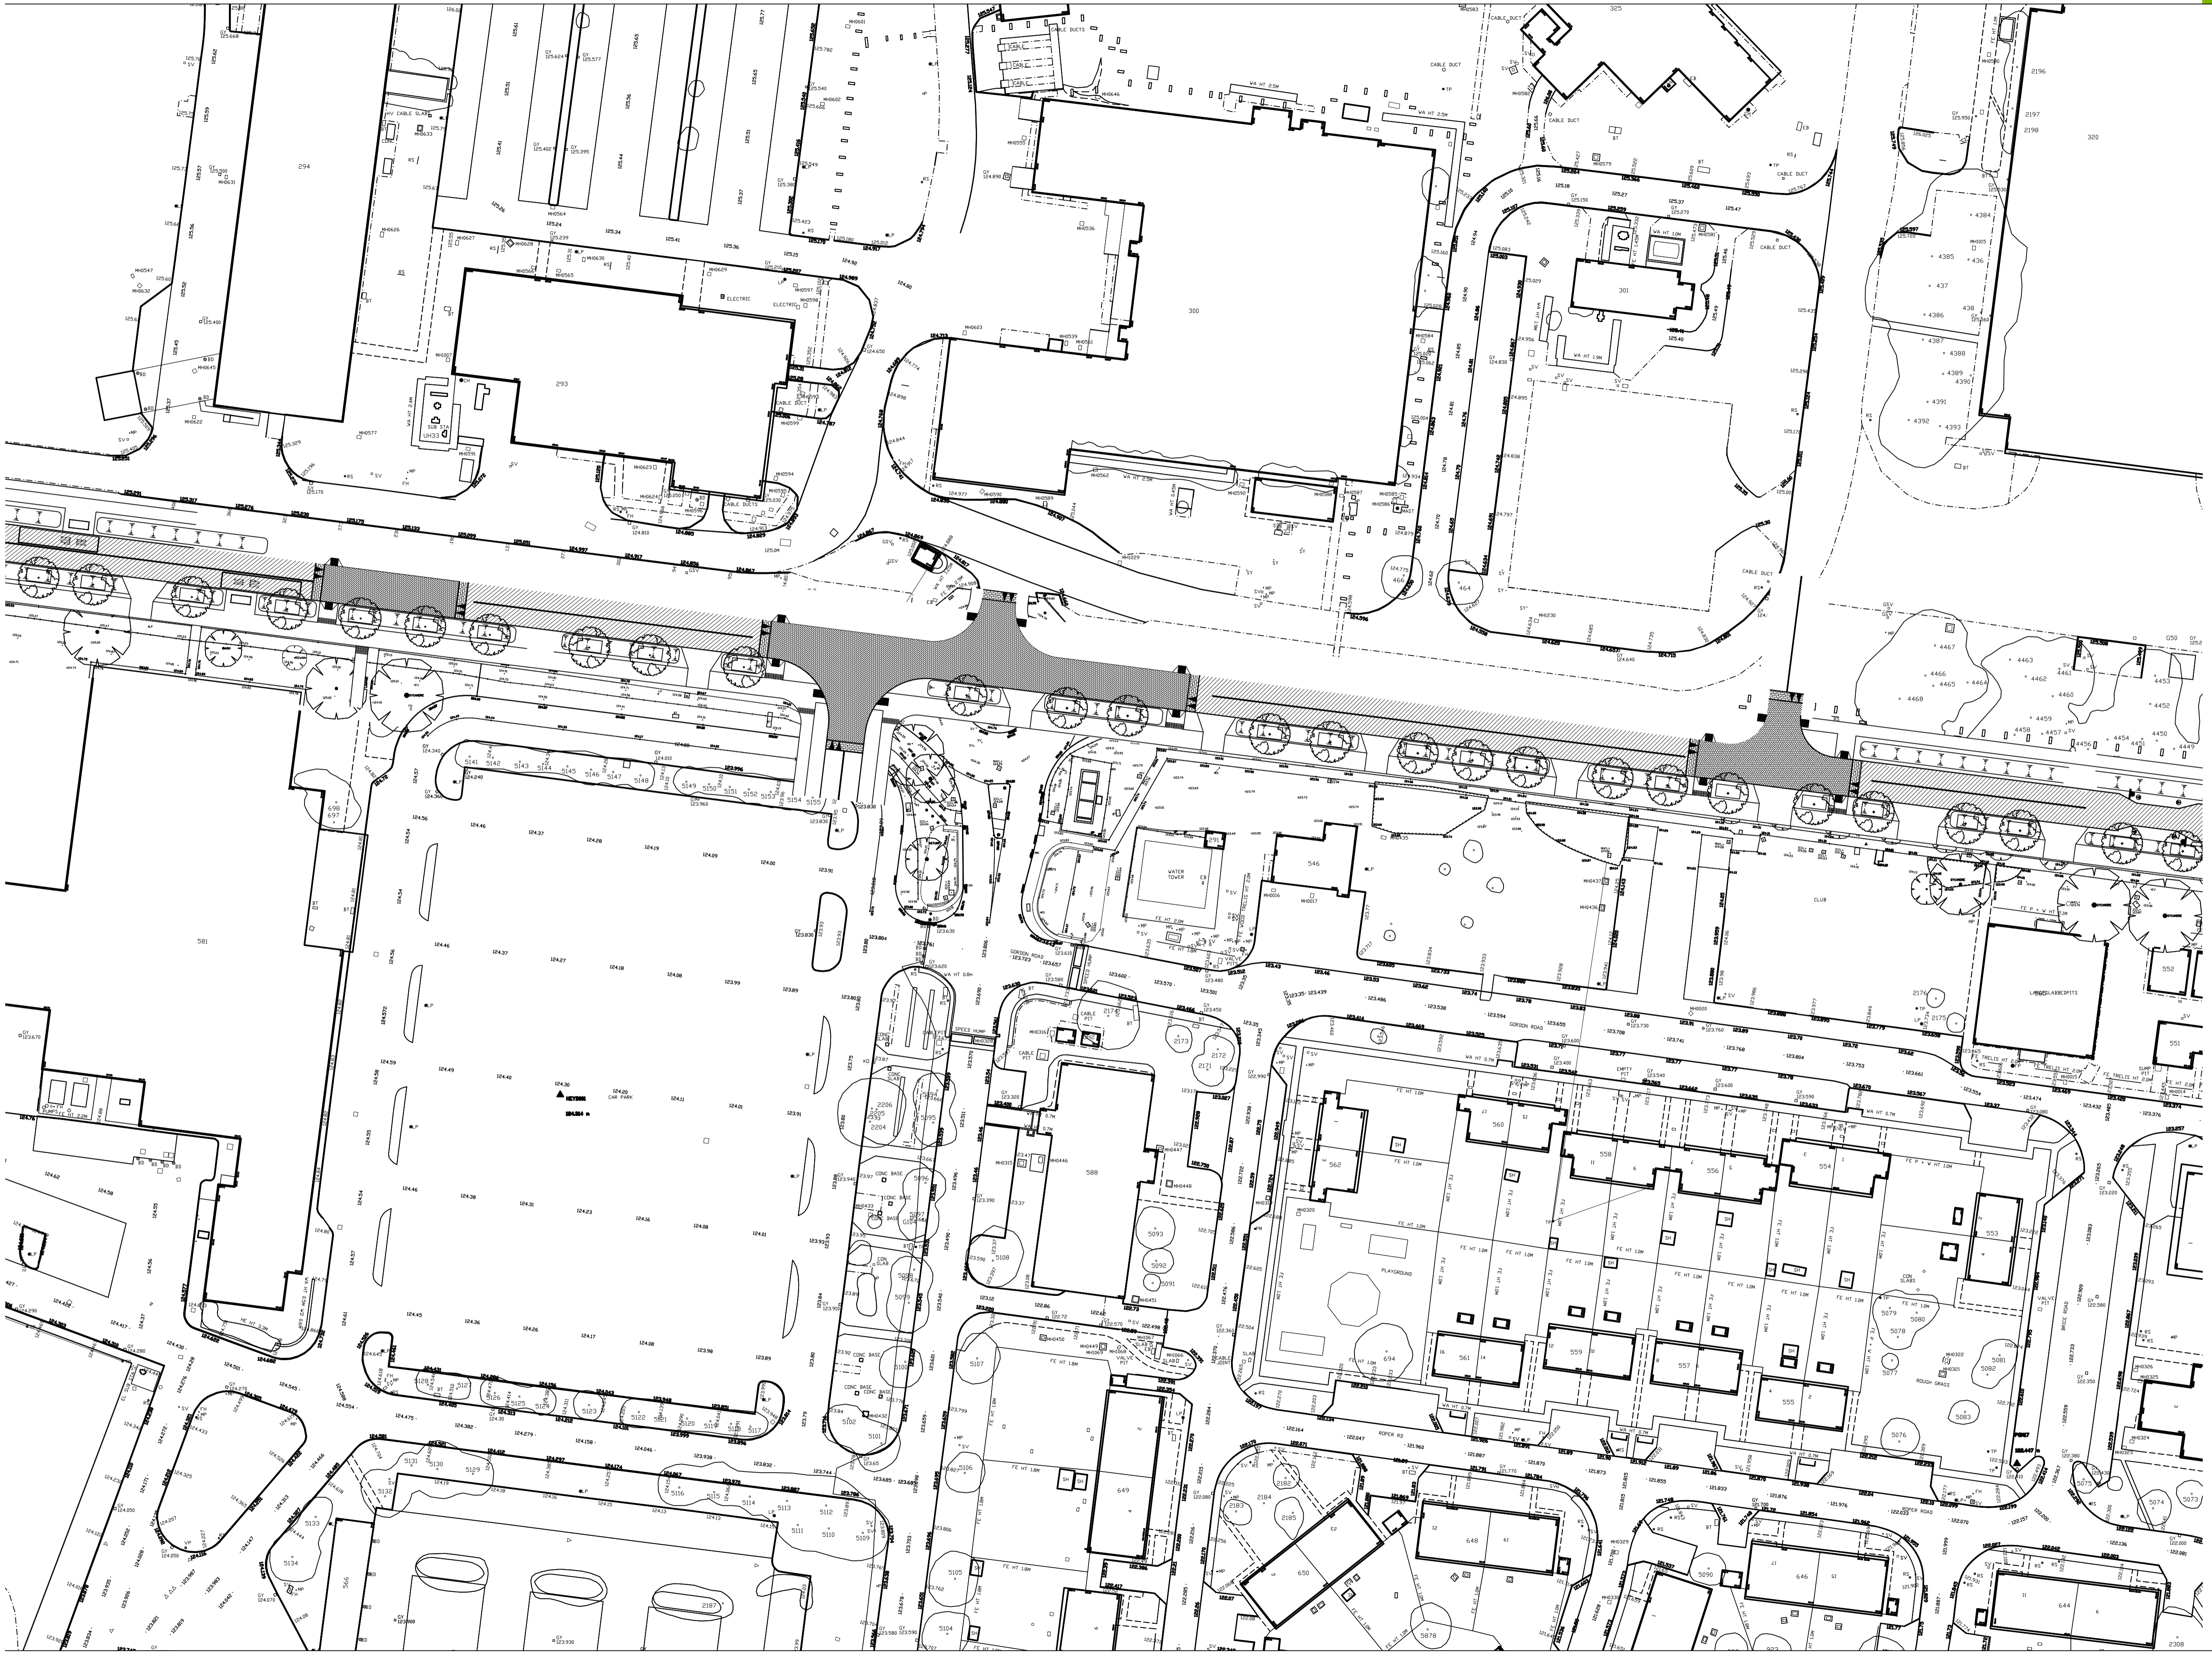

TOPOGRAPHICAL SURVEY

SCALE: 1:500 @ A1

DATE: DECEMBER 2018

DRAWING TITLE: TOPOGRAPHICAL SURVEY

DRAWN: OTHERS

DRAWING NO.: 0521-PH5C-5D-5(R)-100

THE OLD BREWERY, LODWAY, PILL, BRISTOL BS20 0DH
t:01275 813380 f:01275 813381 e:admin@focusdp.com

