

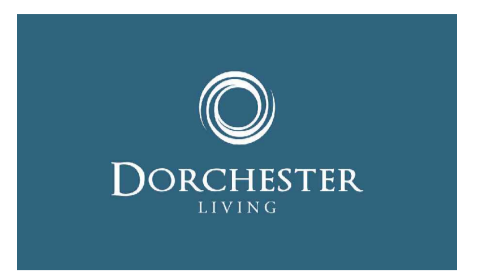


PHASE 5C-5D-5(R), HEYFORD PARK, UPPER HEYFORD, BICESTER

This drawing is the copyright of Focus On Design which is a trading name for Focus Partnership Limited. No liability will be accepted for amendments by others to either the printed or digital format.

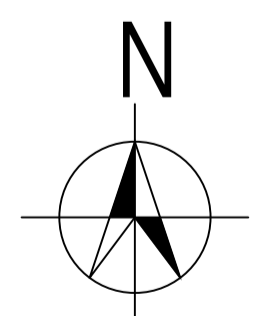

REVISIONS:
A. 2019-04.01. View port updated

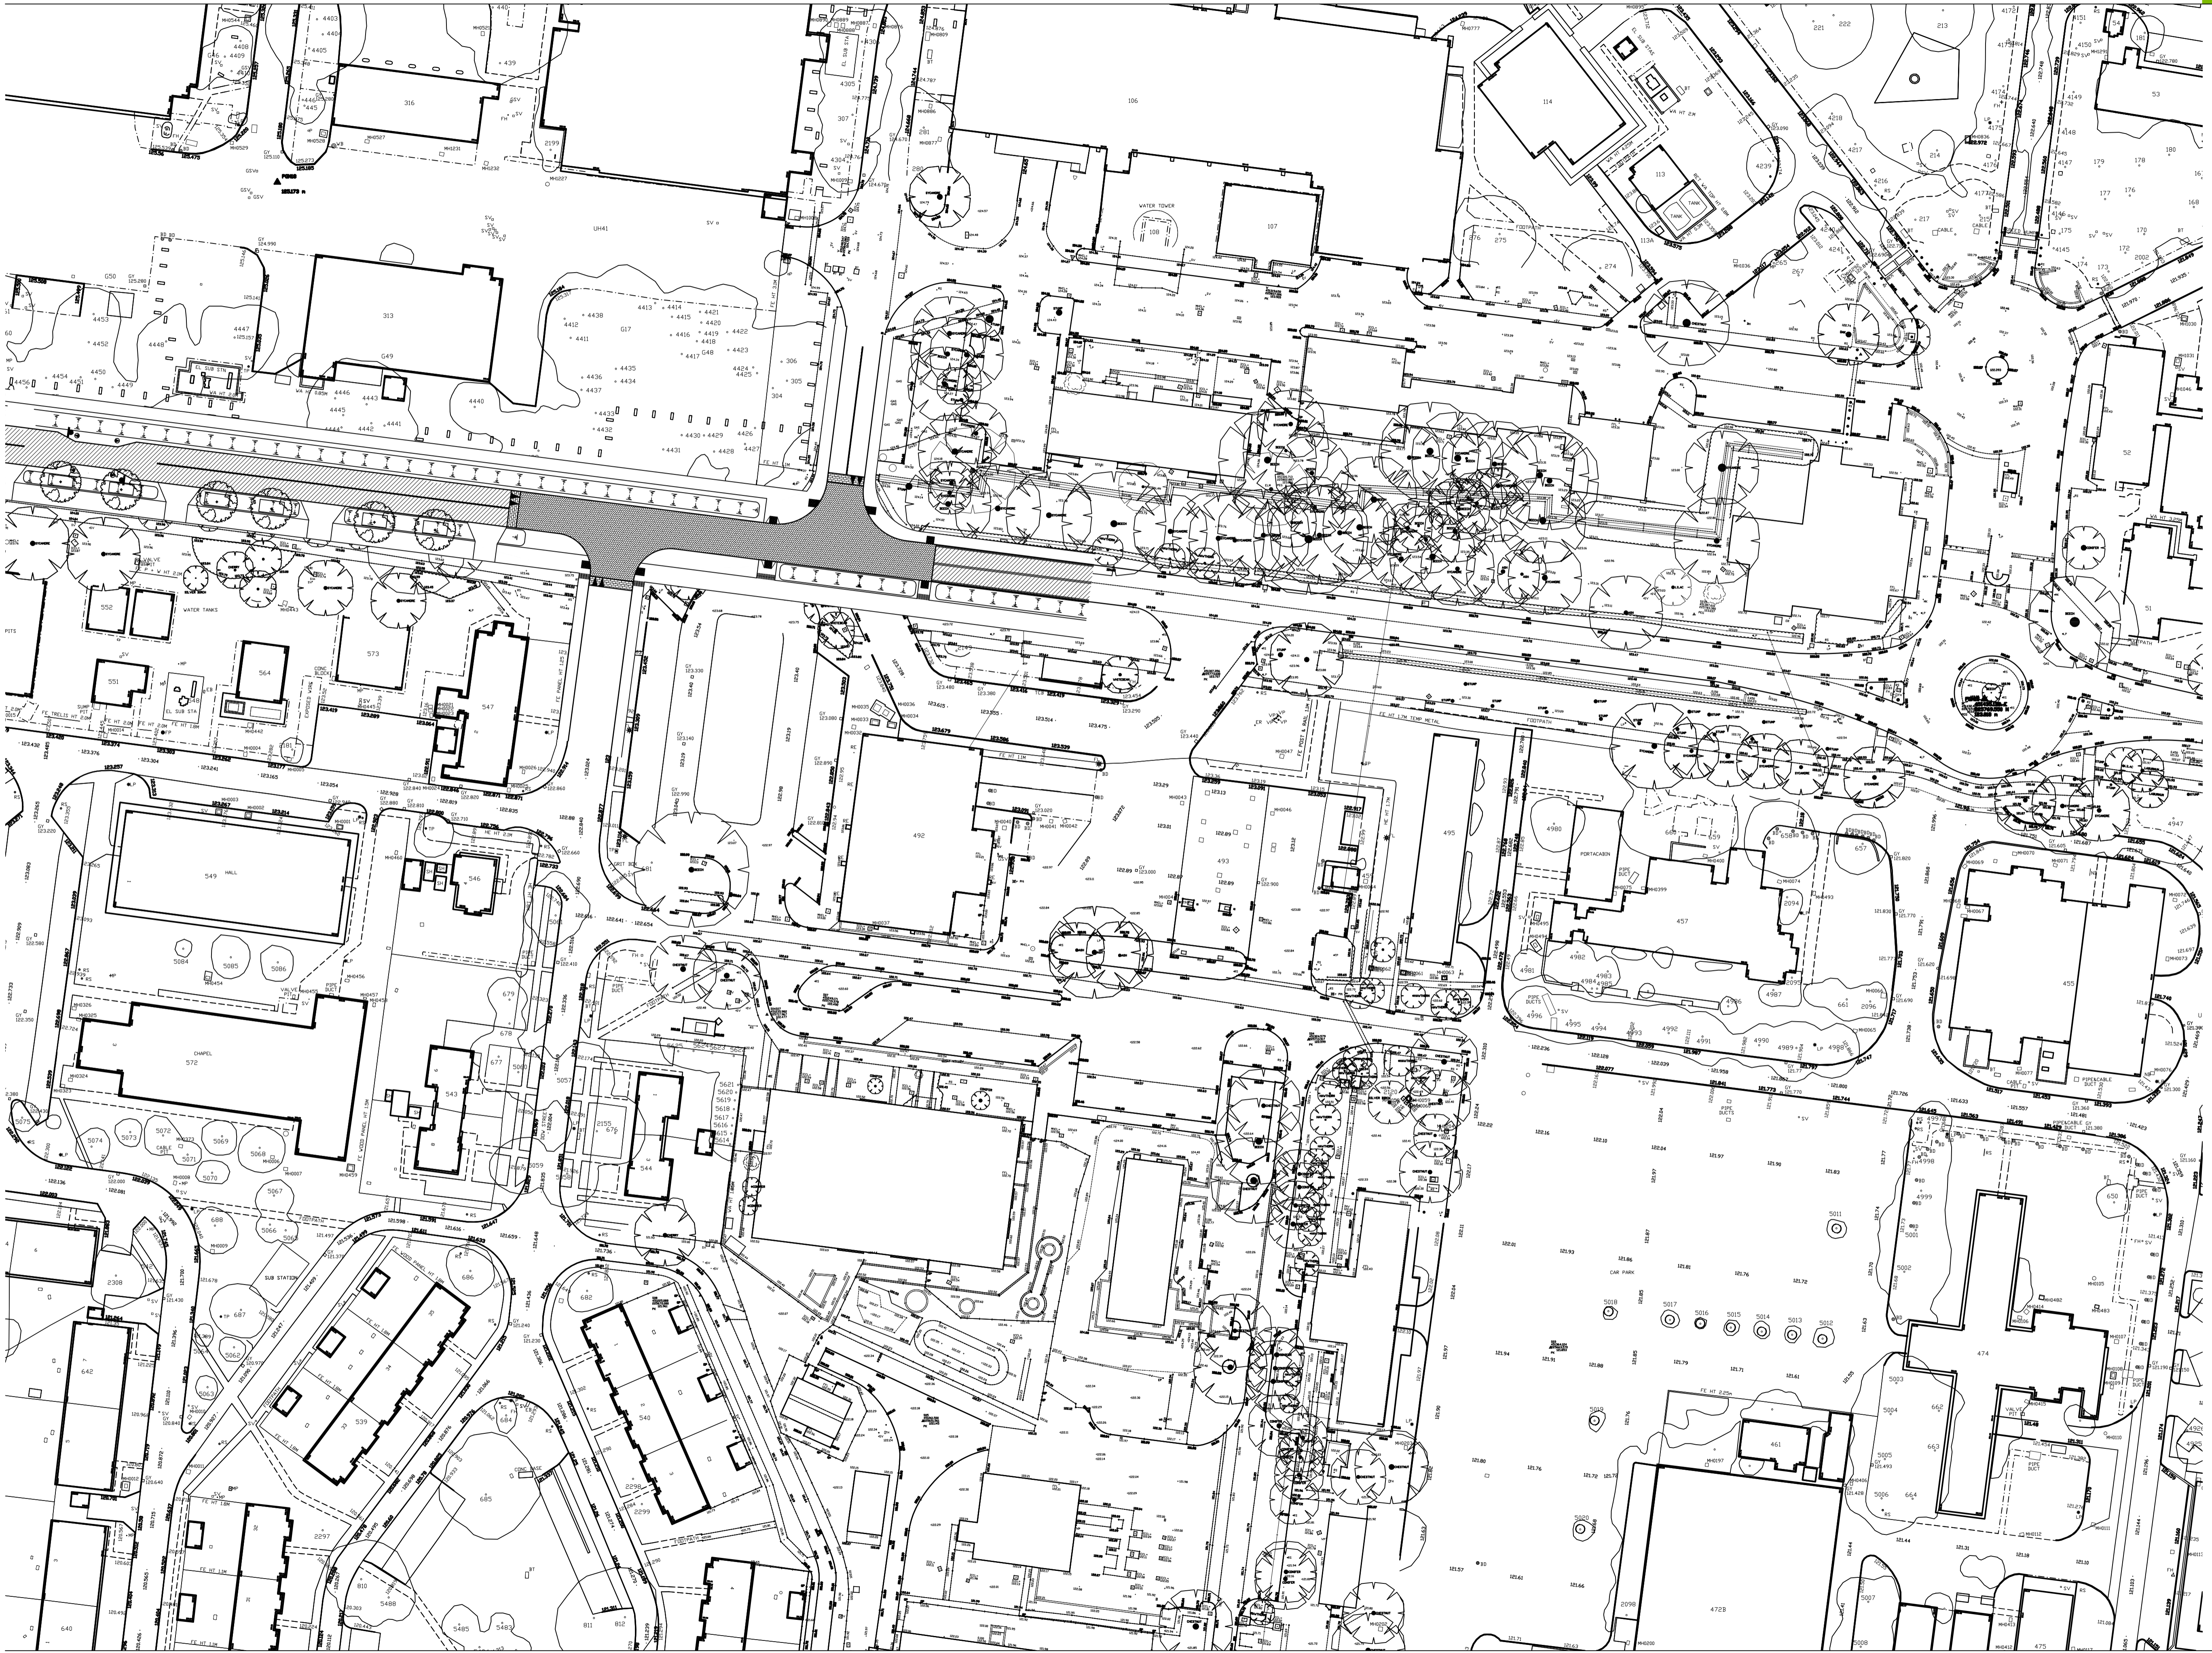

TOPOGRAPHICAL SURVEY

SCALE: 1:500 @ A1

DATE: DECEMBER 2018
DRAWN: OTHERS

DRAWING TITLE: TOPOGRAPHICAL SURVEY
DRAWING NO: 0521-PH5C-5D-5(R)-100 A

THE OLD BREWERY, LODWAY, PILL, BRISTOL BS20 0DH
t:01275 813380 f:01275 813381 e:admin@focusdp.com

