


EX BWK Exposed Brickwork

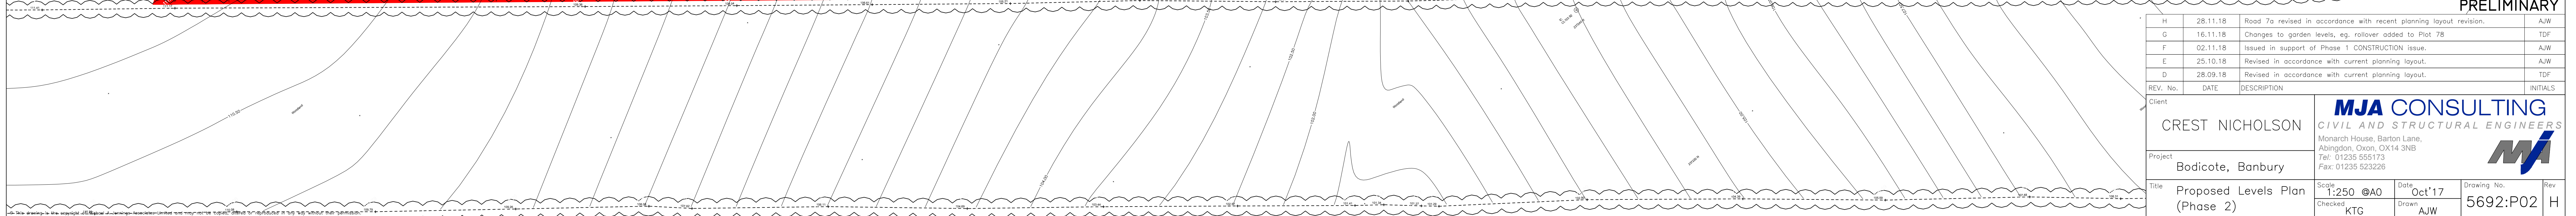

Title	Proposed Levels Plan (Phase 2)	Scale	1:250 @A0	Date	Oct'17	Drawing No.	Rev
		Checked	KTG	Drawn	AJW		