

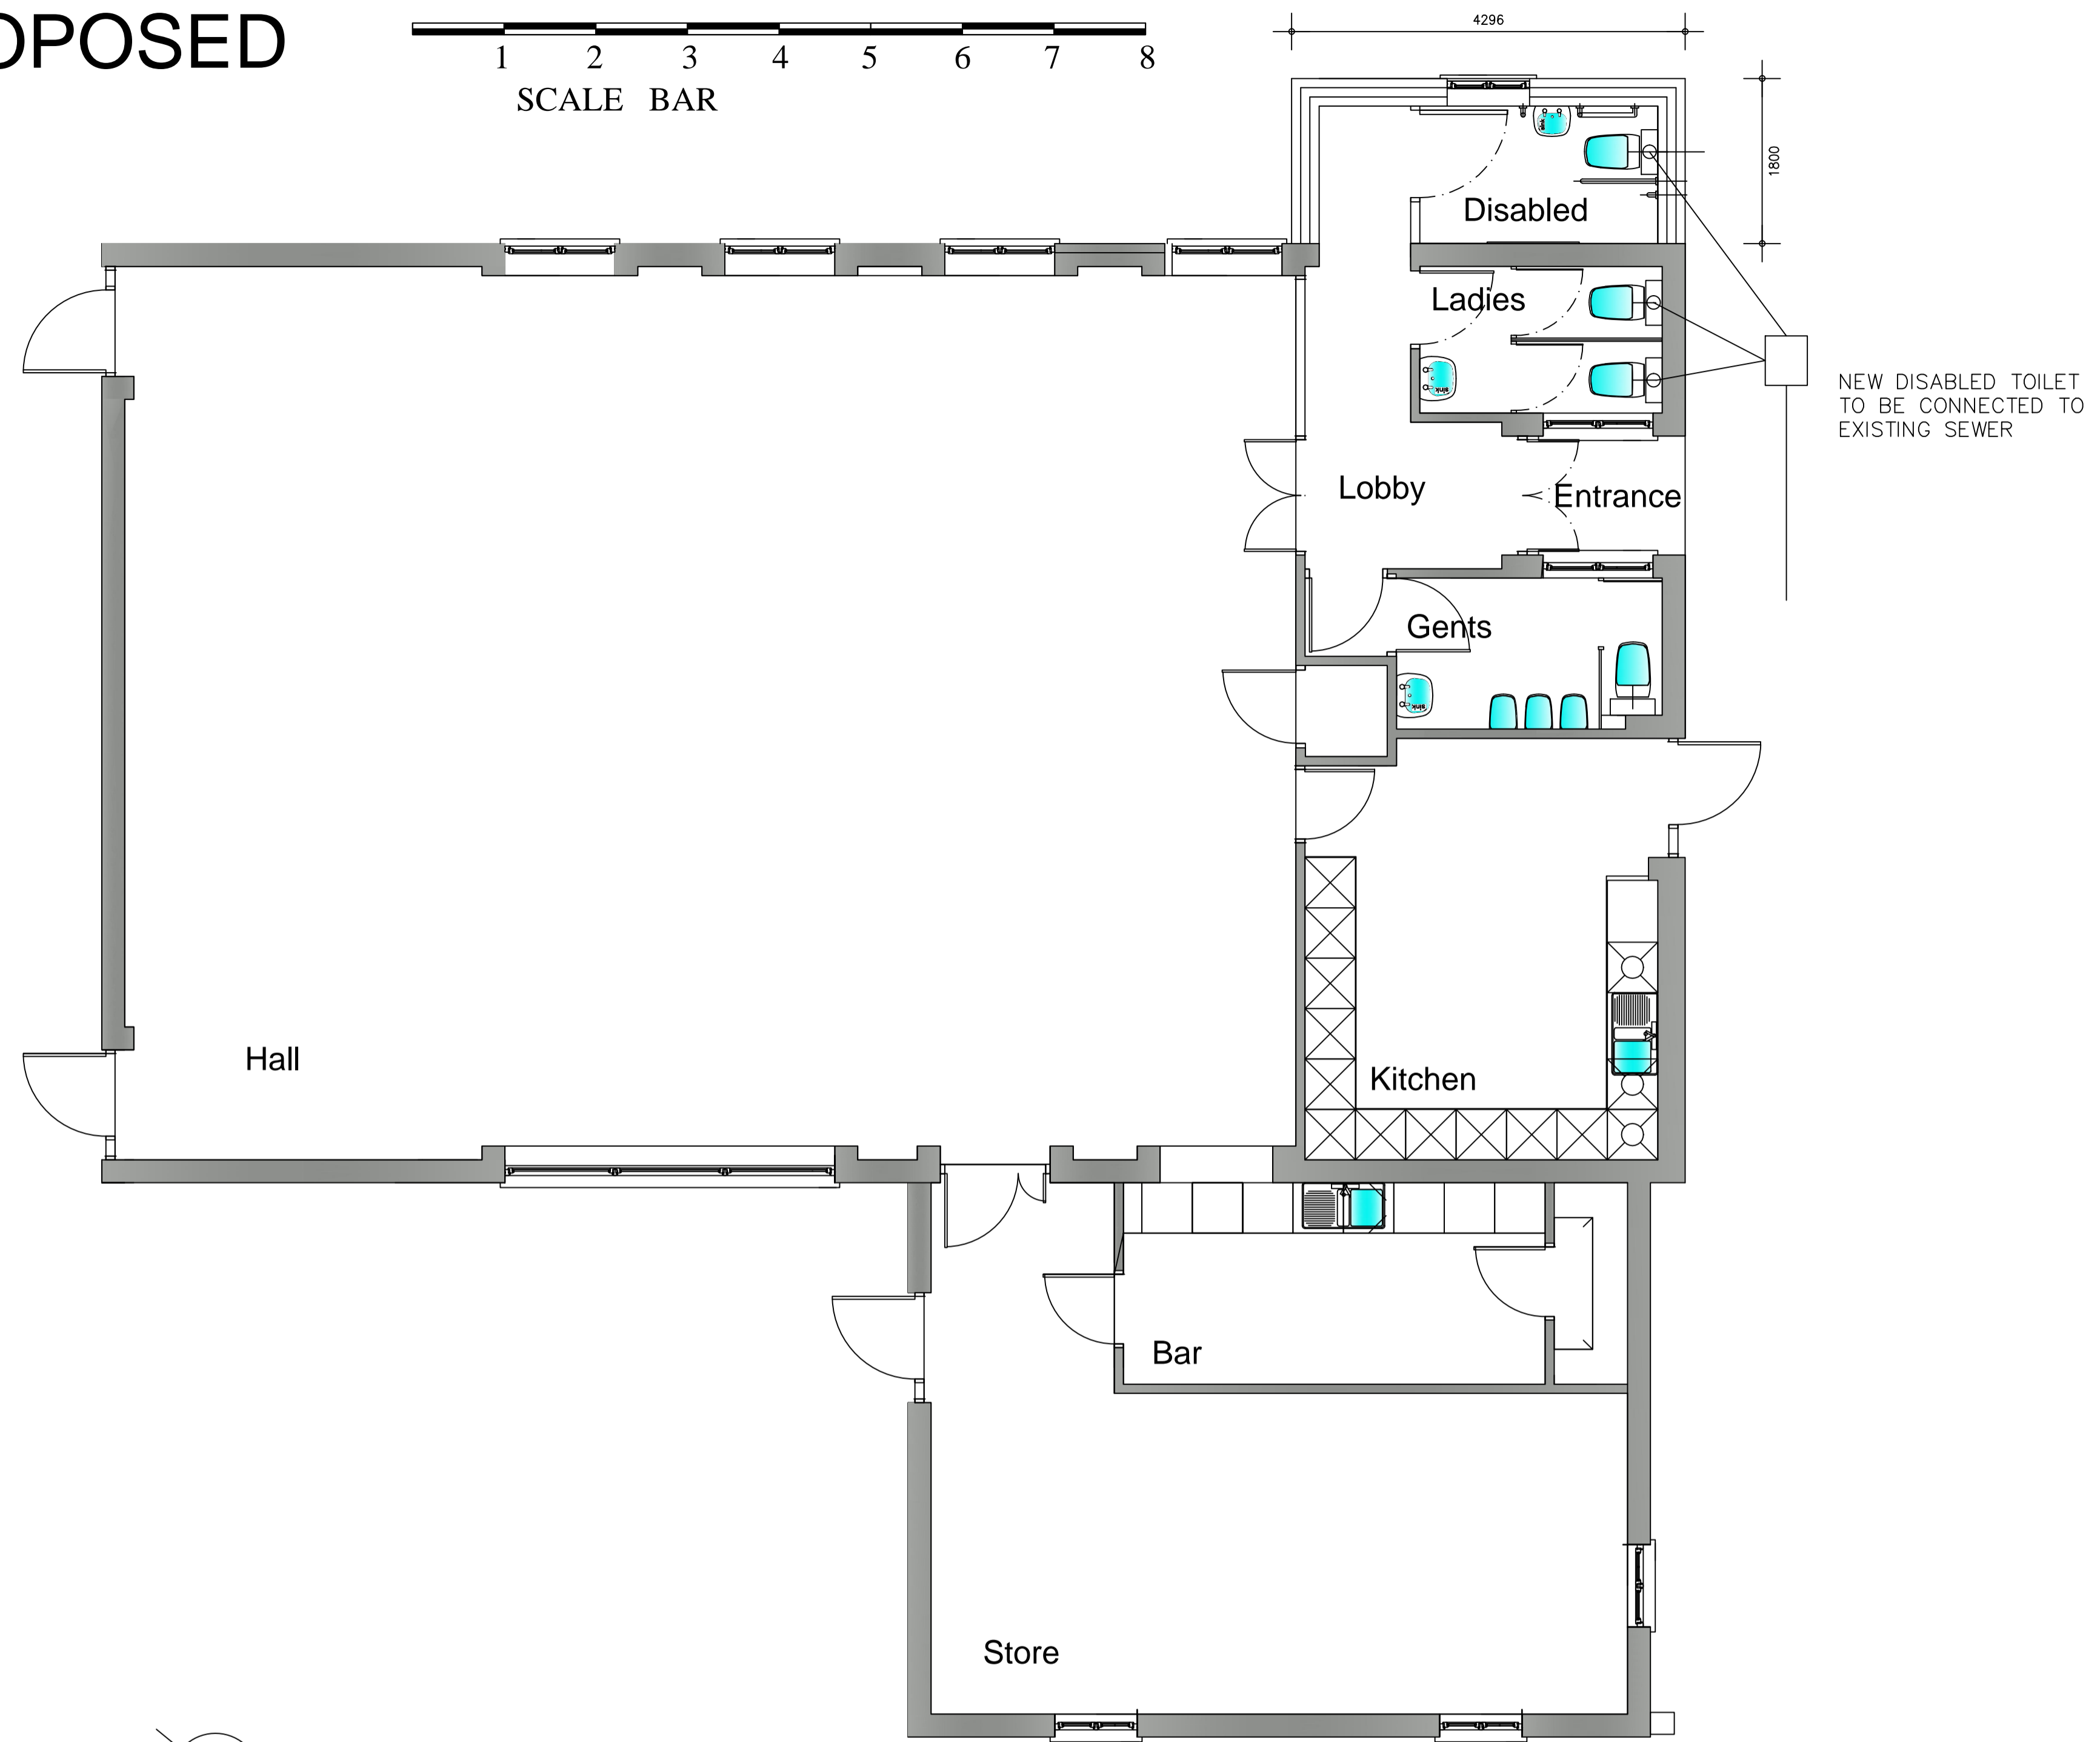


# PROPOSED

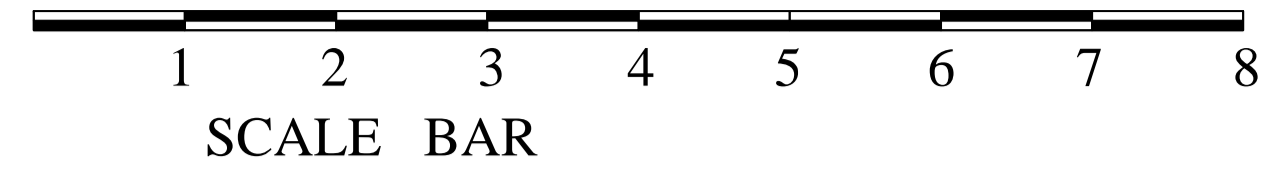

Setting\_Out ~  
 Do not scale off this drawing - use figured dimensions only. If in any doubt - ask!  
 All dimensions are in millimetres unless shown otherwise, and are to the nearest full millimeter. Angular dimensions are shown in decimal degrees and are to nearest whole degree.  
 All dimensions are between structural brick & blockwork or timber stud faces unless specifically stated otherwise on individual dimensions.  
 Where items are to be fabricated off site, on site dimensions are to be used and confirmed prior to ordering or manufacture.

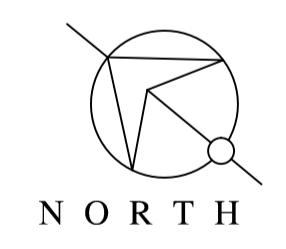

<p>NORTH</p>	Client Village Hall	Title Proposed plans	
	Project Village Hall Wendelbury Oxfordshire	Scale 1:50	Drawing No BW006 / 04