




**02 LOCATION PLAN**  
1:2500

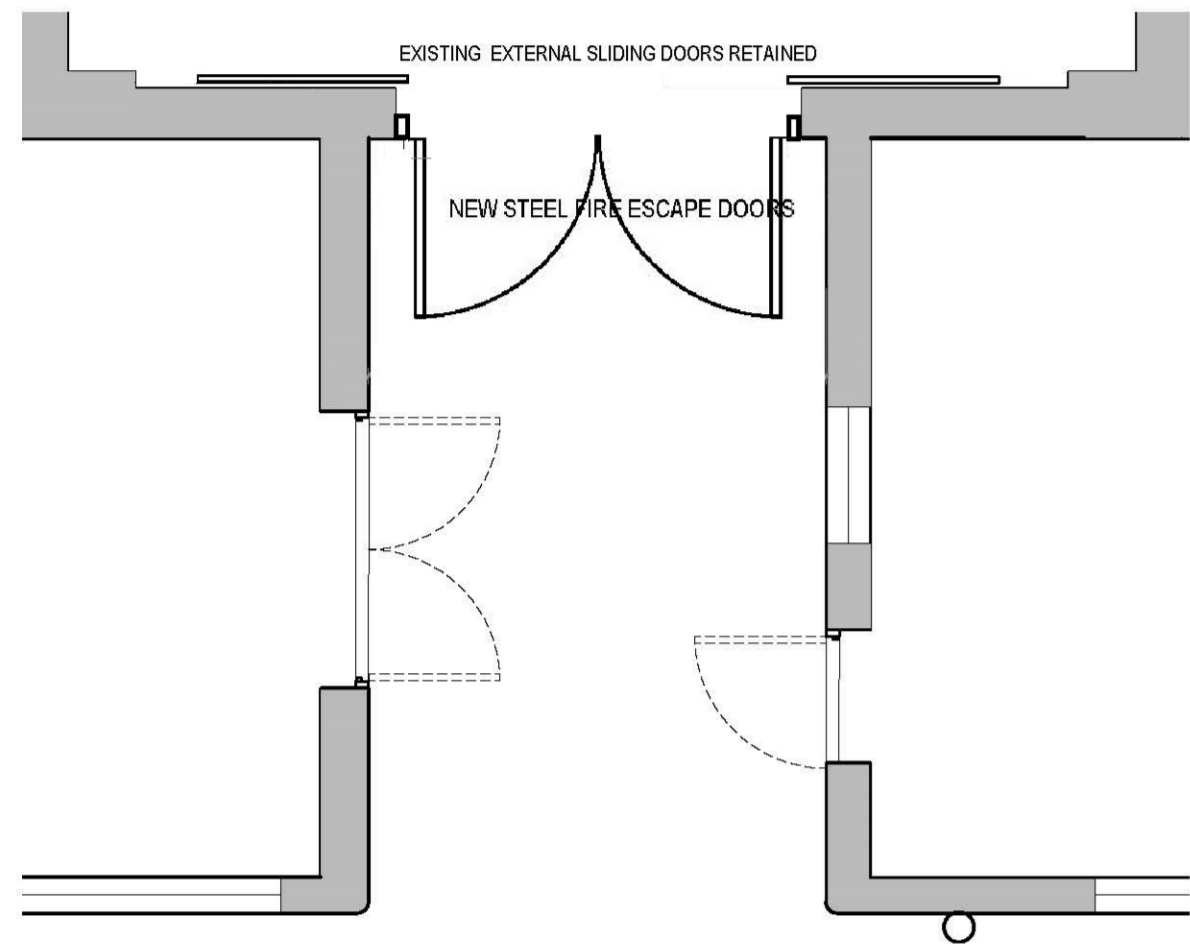


**01 PROPOSED PLAN**  
1:50

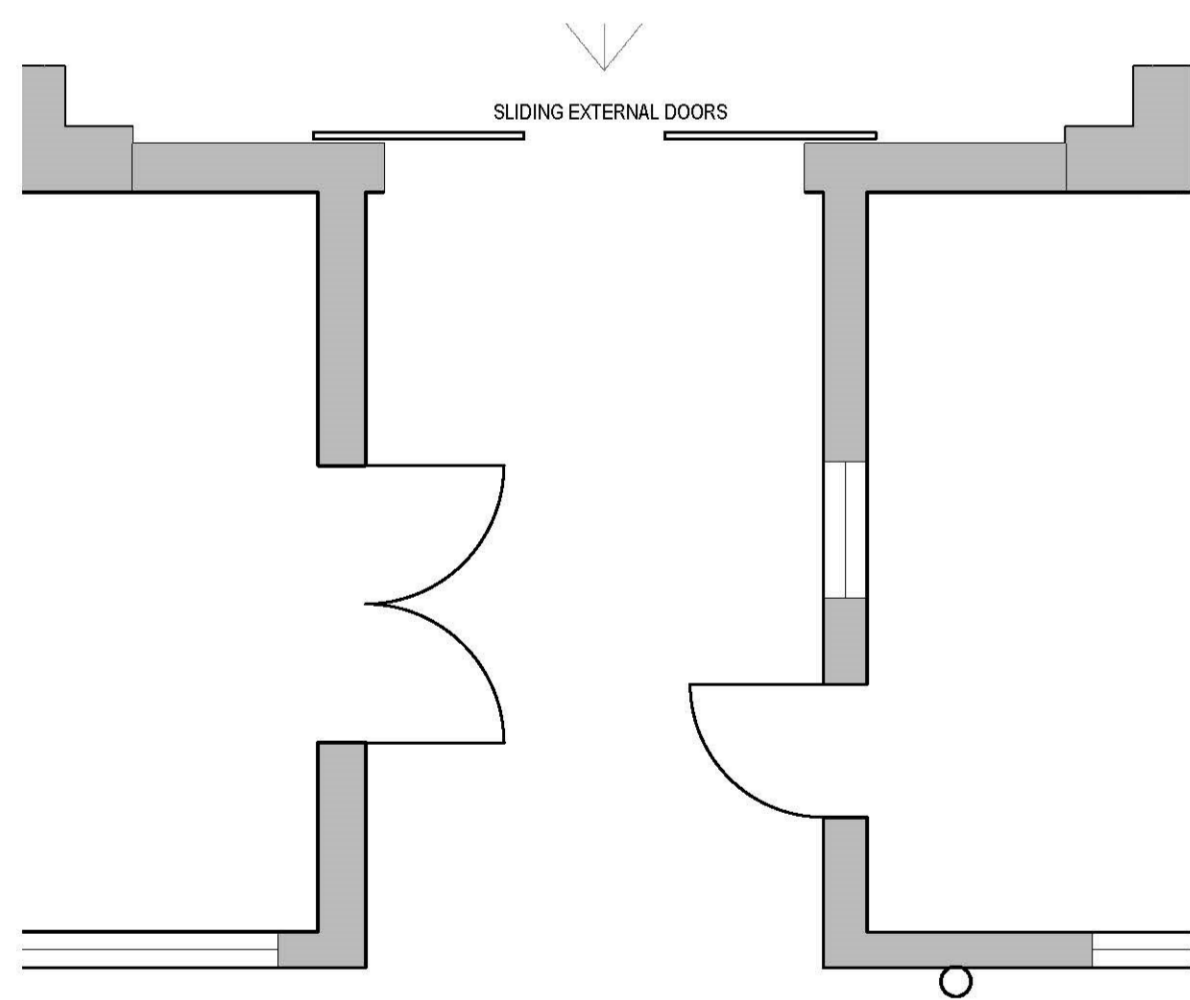


**04 EXISTING PLAN**  
1:50

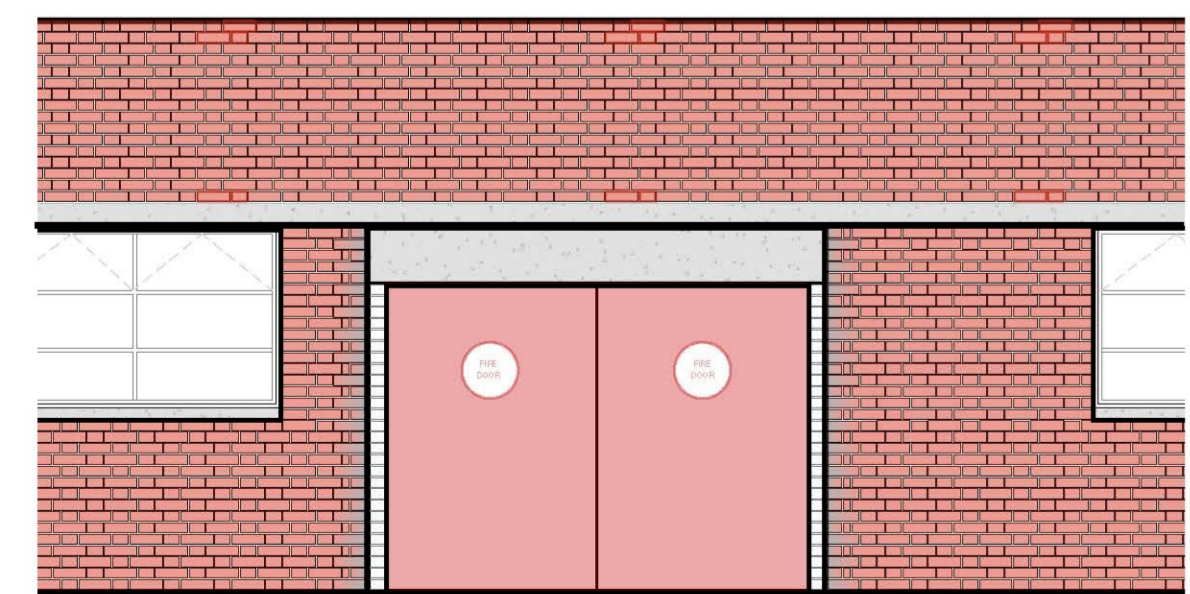

**05 EXISTING ELEVATION**  
1:50

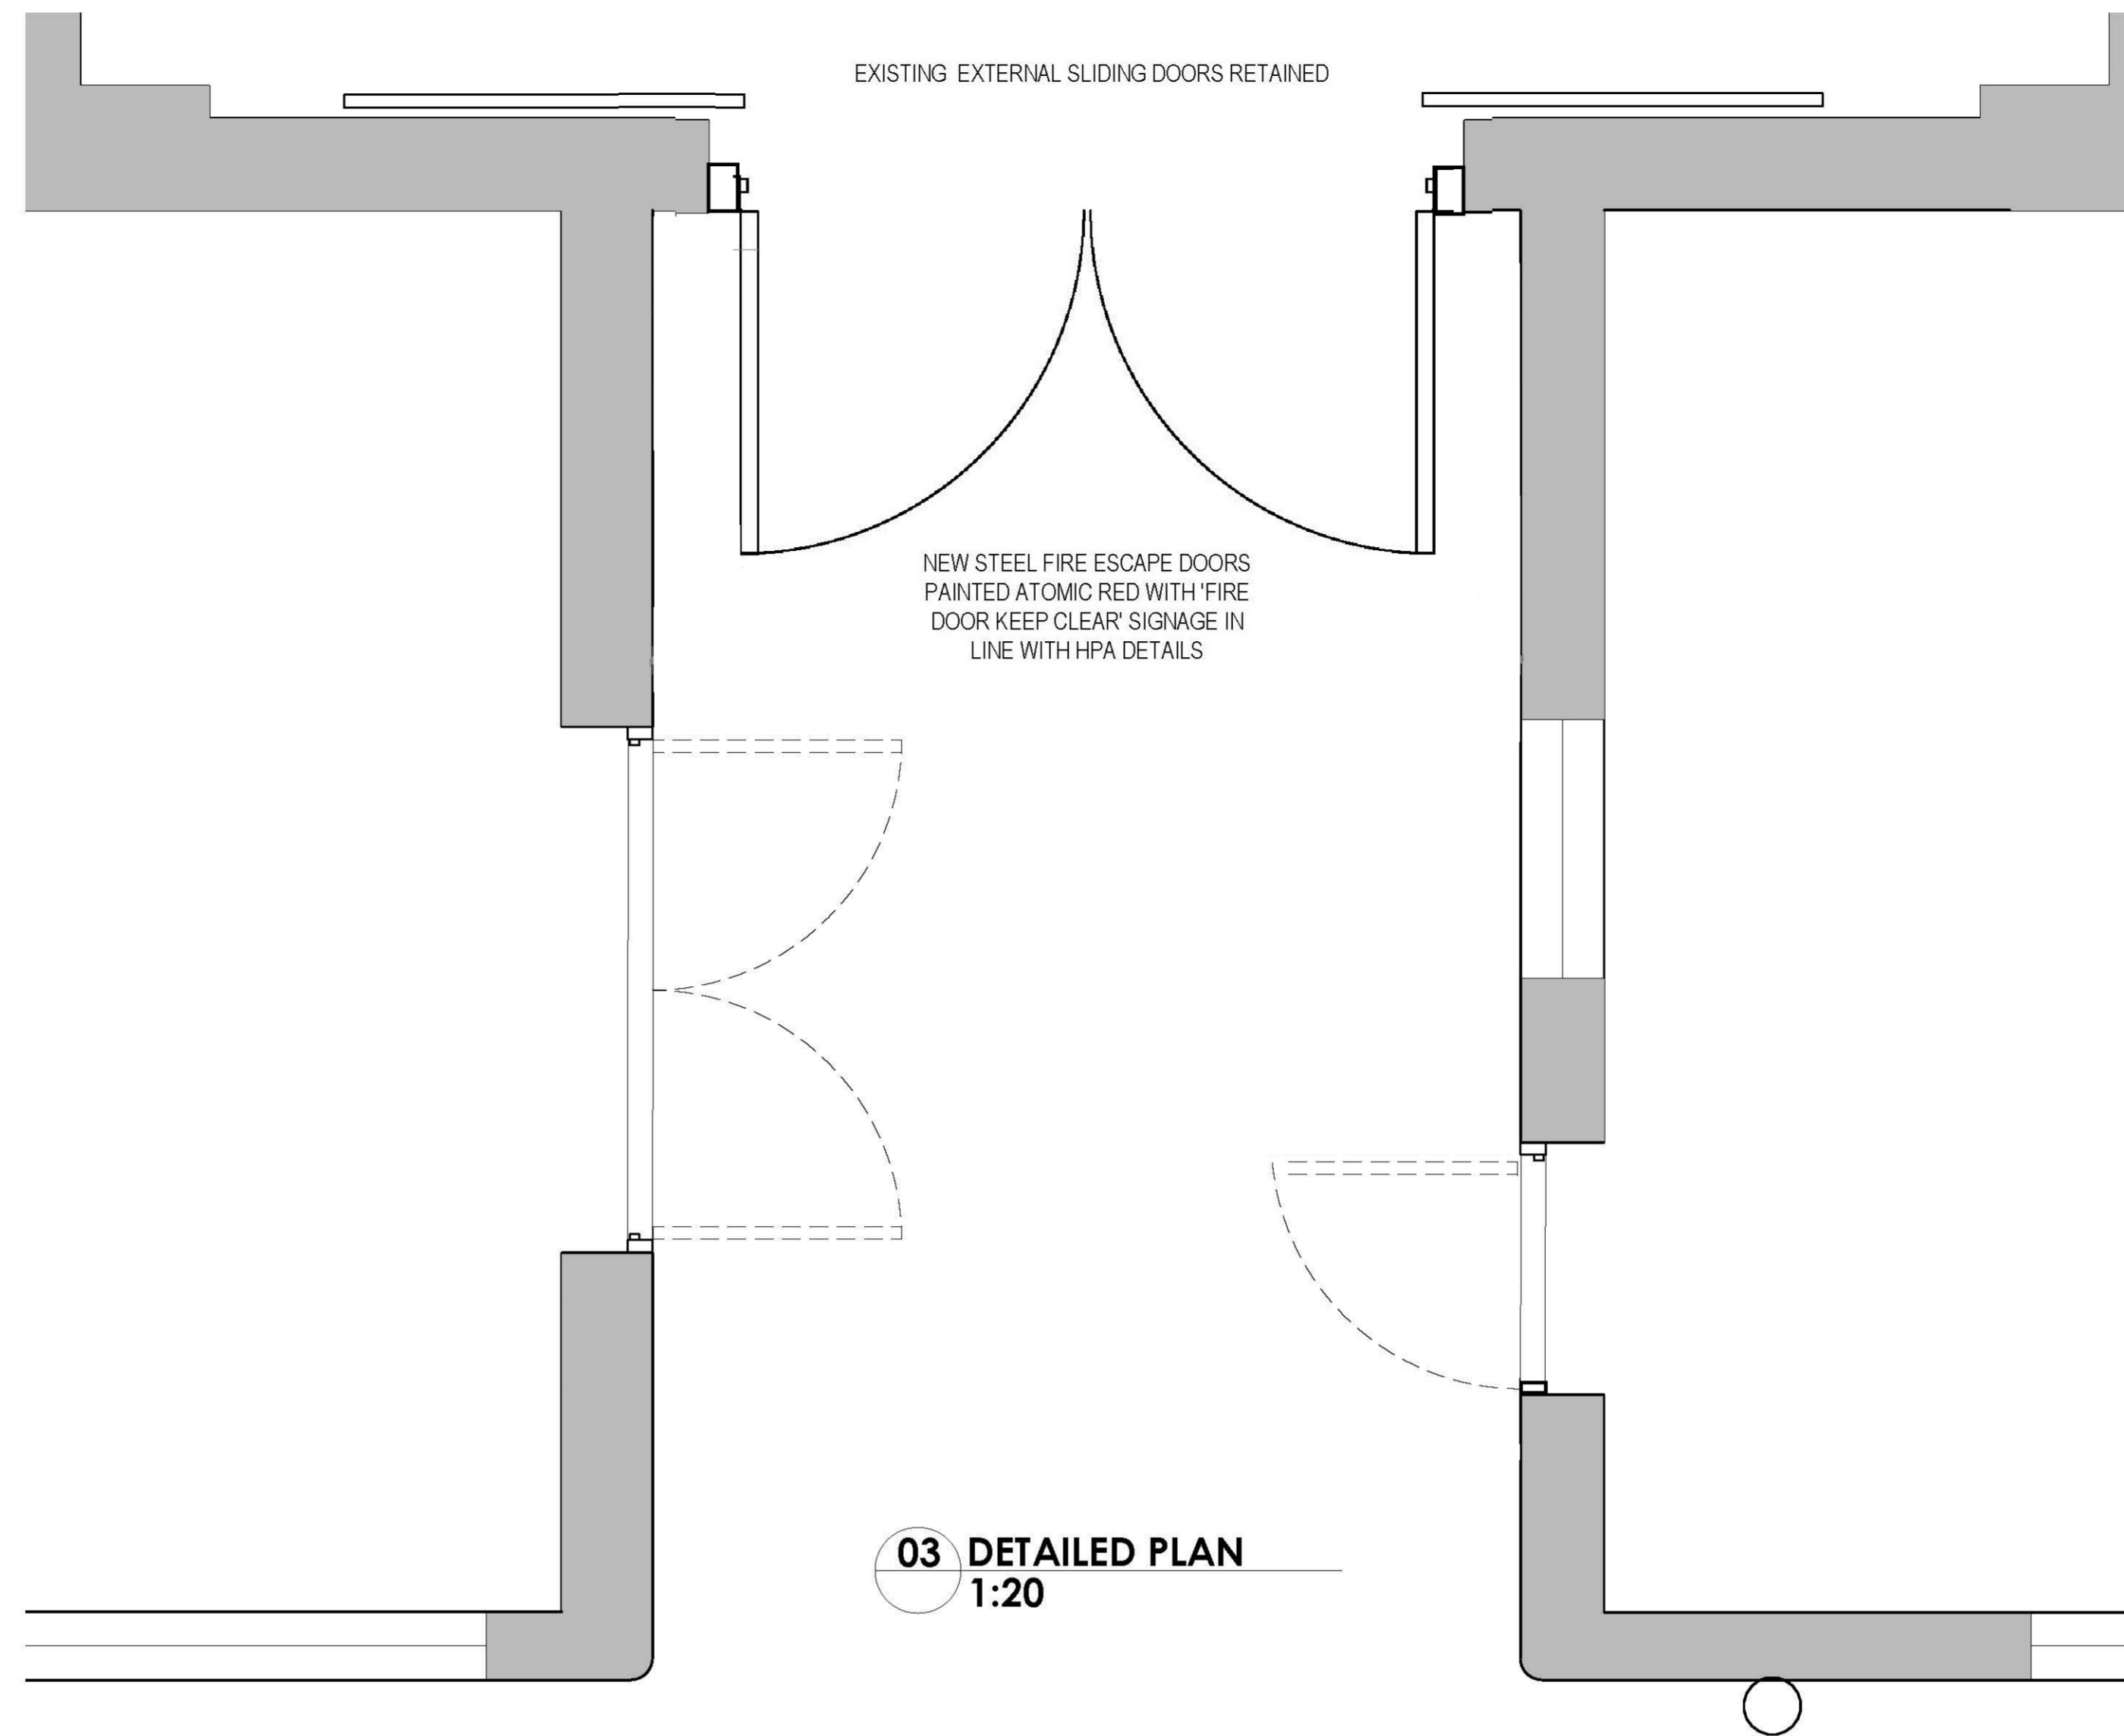

**03 DETAILED PLAN**  
1:20

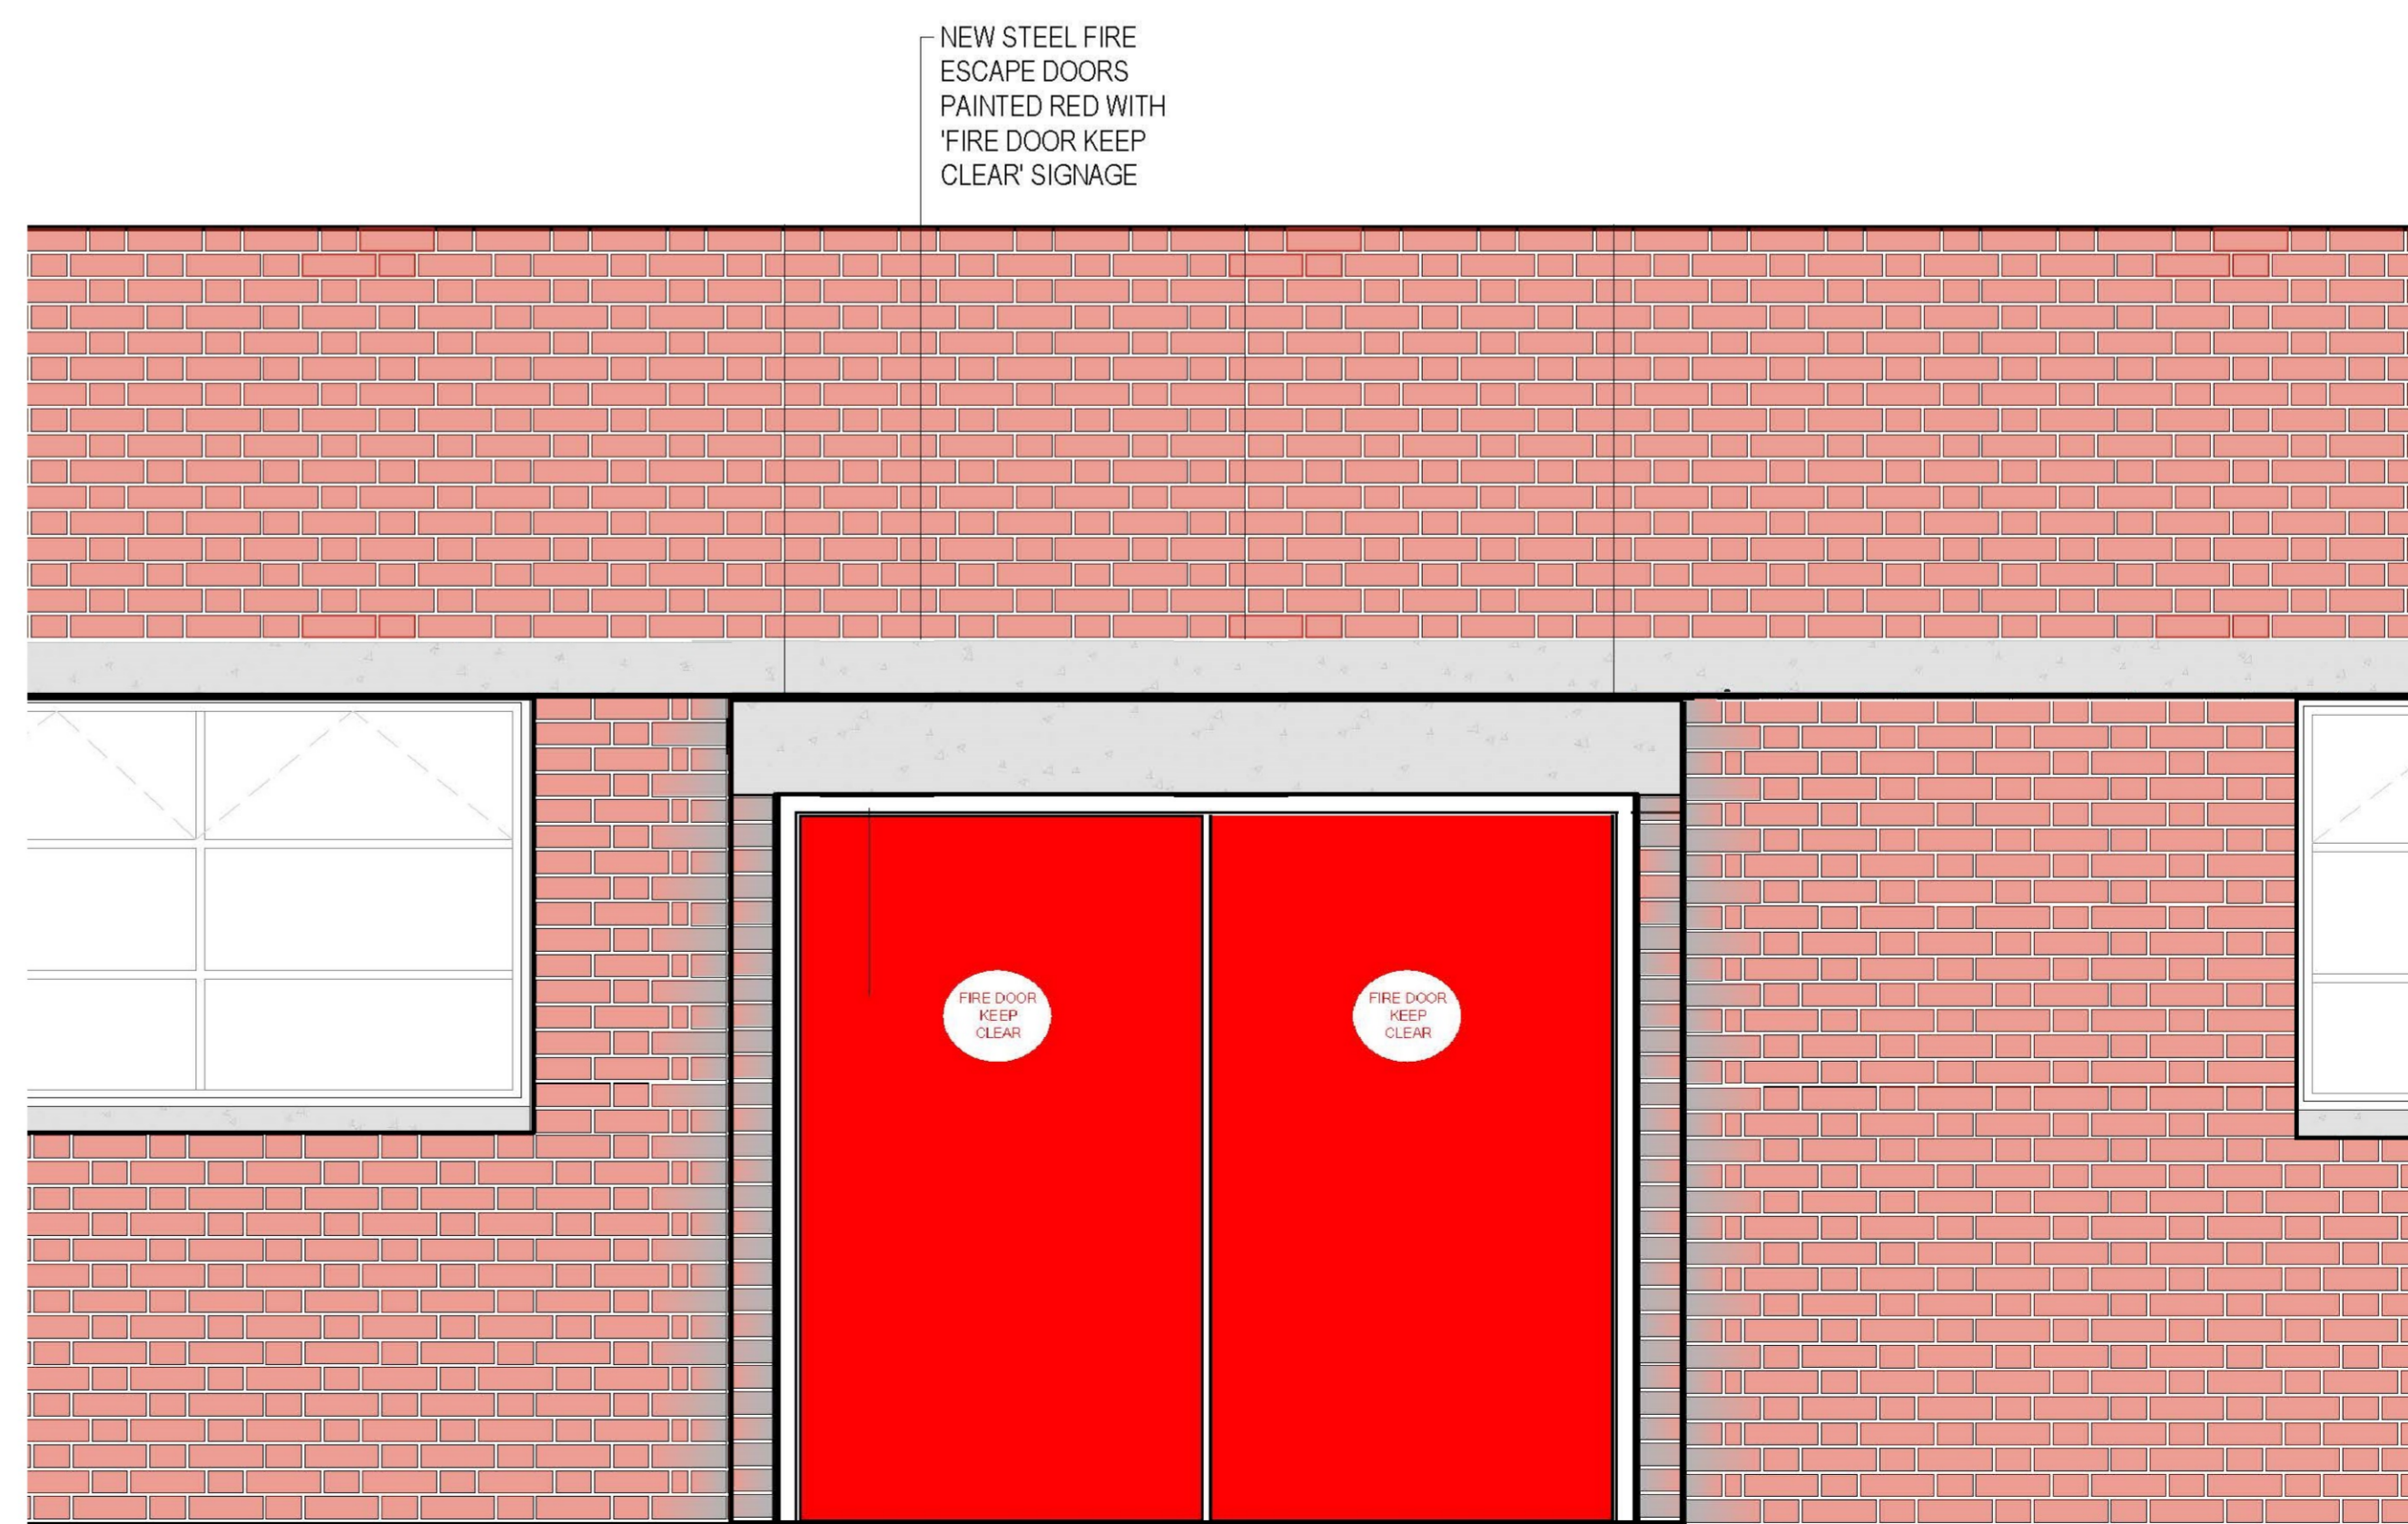

**06 PROPOSED DOOR ELEVATION**  
1:20

rev	date	initials	revision	checked
B	17 12 18	AJ	DOOR REVISED	AJ

PLANNING

This drawing is copyright. All rights reserved in Copyright, Design and Patents Act 1988 have generally been secured, and permission is to be checked in the UK. Do not make any drawings or alterations to this drawing without the written consent of GFA. This drawing is for design purposes only.

Client  
Bicester Heritage

Project  
Bicester Heritage  
Bicester

Title  
Building 113  
Proposed External Fire Doors  
PLANNING ISSUE

Drawing No	Rev	Drawn	Date	Scale
12068/GA(113)101	B	MB	250418	1:50 @A1

**GAUNT FRANCIS**  
Architects

Cardiff & London  
Capital Tower | Greyfriars Road | Cardiff CF10 3AG | T: 029 2023 3993 | W: Gauntfrancis.co.uk  
GFAref: D:\arch\113number\dwg\drawingname

BUILDING 113 - PROPOSED NEW EXTERNAL FIRE DOORS