



Parapet



Roof Eave



Level 2




Level 1



GF - Com. Centre (N)

This line should measure 100mm along x and y axis when printed

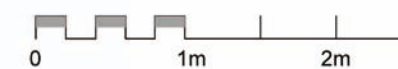

REVISION	DATE	DESCRIPTION	ARCHITECT	PARTNER
S2 P 1	03.06.19	Planning Issue		ADP

CHECK ALL DIMENSIONS AND VERIFY ON SITE. REPORT ANY ERRORS OR OMISSIONS



Cantay House
 Park End Street Oxford OX1 1JD
 T +44 (0) 1865 248045
 E oxford@adp-architecture.com
 www.adp-architecture.com

JOB TITLE:
**Elmsbrook Local Centre
 North West Bicester
 for A2Dominion**

DRAWING TITLE:
NORTH BLOCK - ELEVATION STUDY

SCALE:
1 : 50

DRAWING SHEET SIZE:
A3

JOB CODE: **ELC2** DRAWING NUMBER: **ADP-00-XX-DR-A-1310** REVISION: **S2 P 1**