

Typical 2B 4P
Total Area: 70m²

REVISION	DATE	DESCRIPTION	ARCHITECT	PARTNER
S2 P 1	03.06.19	Planning Issue		ADP


CHECK ALL DIMENSIONS AND VERIFY ON SITE. REPORT ANY ERRORS OR OMISSIONS

Cantay House
Park End Street Oxford OX1 1JD
T +44 (0) 1865 248045
E oxford@adp-architecture.com
www.adp-architecture.com

JOB TITLE:
**Elmsbrook Local Centre
North West Bicester
for A2Dominion**

DRAWING TITLE:
2B4P - TYPICAL GA

SCALE: 1 : 50	DRAWING SHEET SIZE: A3	
JOB CODE: ELC2	DRAWING NUMBER: ADP-00-XX-DR-A-1051	REVISION: S2 P 1

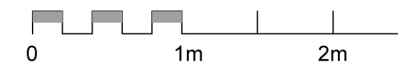

This line should measure 100mm along x and y axis when printed