



1 East Elevation
1 : 100




4 West Elevation
1 : 100



3 South Elevation
1 : 100



2 North Elevation
1 : 100

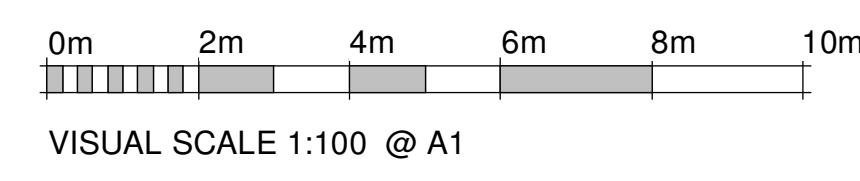

- 0.3 Roof
9771
- 0.2 GA Second Floor
6975
- 0.1 GA First Floor
4125
- 0.0 GA Ground Floor
0

NOTES:

- The contractor is responsible for checking dimensions, tolerances and references. Any discrepancy to be verified with the Architect before proceeding with the works. Where an item is covered by drawings to different scales the larger scale drawing is to be worked to.
- Do not scale drawing. Figured dimensions to be worked to in all cases.
- The structural / civil engineering and other non-architectural information shown on this drawing is purely for co-ordination purposes only and in no way does it take on any responsibility or liability for MBA Ltd. For all detailed information relating to these items see the relevant consultants drawings and full design information.

Do not copy in full or in part without the expressed consent of MBA Ltd. © MBA 2020

NOTES:

- The form and layout of the South Block are for indicative purposes only; the final layout, height, massing and design will be determined as Reserved Matters in accordance with the agreed outline parameters.

C	Penetration sheet font altered	KJ	29.06.2021
B	Externals updated	KJ	23.06.2021
A	Planning Issue	KJ	03.03.2021
REV:	NOTE:	BY:	DATE:

STATUS: PLANNING

M Mark Bell Architects Ltd
Bicester Eco Business Centre, Epsbrook,
North West Bicester Ecovillage,
Oxfordshire, OX27 8AN
w: markbellarchitects.com

CLIENT: A2 Dominion Group

SITE: Elmsbrook Neighbourhood Centre, NW Bicester

TITLE: Proposed Elevations

SCALE AT A1: 1 : 100	DATE: 16/07/2020	DRAWN: Author	CHECKED: Checker
PROJECT NO: AA0048	DRAWING NO: 2.1.010	REVISION: C	