

GRP chimneys apply to selected plots only, please refer to the Materials layout.



REV	DESCRIPTION	DATE	AUTH	CHK'D
A	Fenestration to front ele. of T50 revised	10.02.2020	PH	PH
B	Fenestration to front gable of T55 revised. Porch canopies simplified	15.05.2020	PH	PH



**Type 55
FRONT ELEVATION**

Type 50




**Type 55
SIDE ELEVATION**



**Type 50
REAR ELEVATION**

Type 55

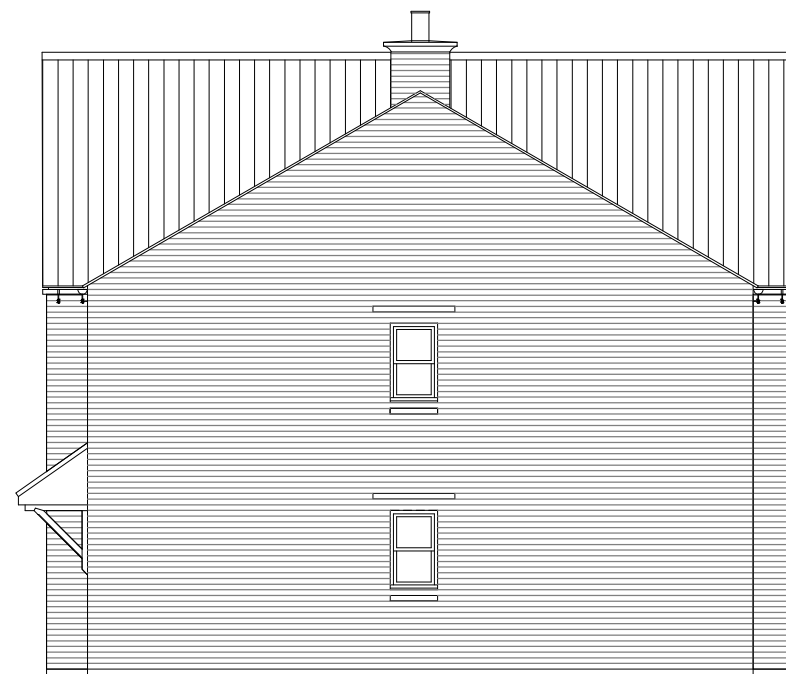

**Type 50
SIDE ELEVATION**

Housetype	Type 55	Variation	Brick	PLOT No. As Drawn: 236. Opposite: 258.
Bedrooms	3	Persons	5	
Sq.ft	958	Sq.m	89.0	
Housetype	Type 50	Variation	Brick	PLOT No. As Drawn: 235, 259. Opposite:
Bedrooms	2	Persons	4	
Sq.ft	750	Sq.m	69.7	

PROJECT			
Bodicote			
DRAWING			
House Type Planning Drawing House Type:50 & 55 Elevations - Sheet 2 of 2			
SCALE	DATE	AUTHOR	REV
1:100@A3	Nov 19	IR	B
JOB NO.	DRAWING NO.		
7942	BOD.HT.142		
CHARACTER AREA			
Neighbourhood			

