


GRP chimneys apply to selected plots only, please refer to the Materials layout.




REV	DESCRIPTION	DATE	AUTH	CHK'D
A	Fenestration changed to cross bar Bay window removed.	20.02.2020	PH	PH




FRONT ELEVATION

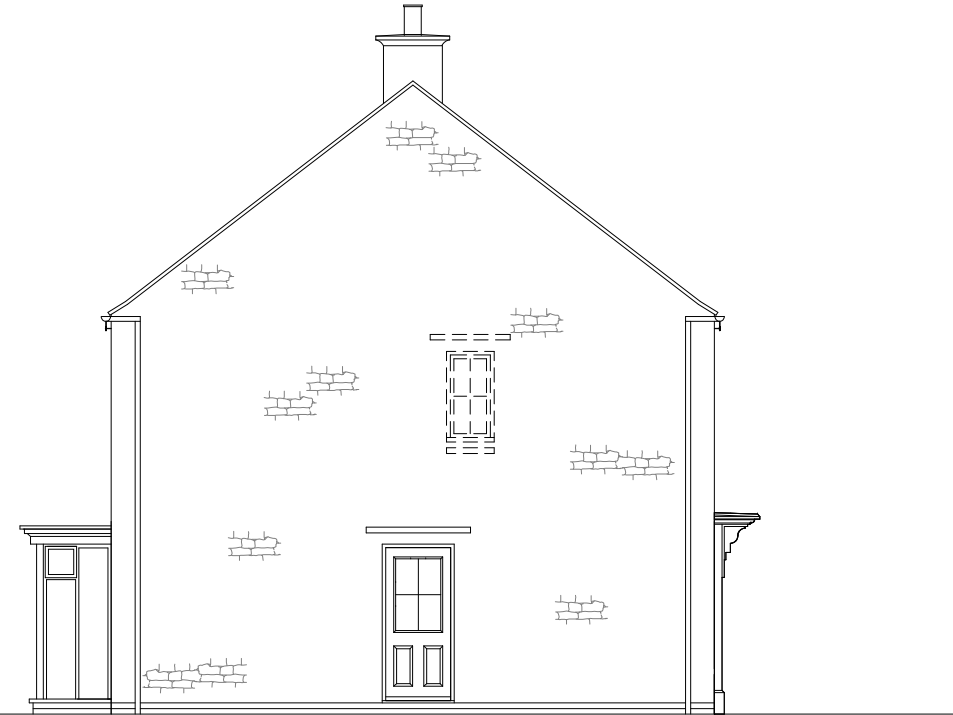

SIDE ELEVATION

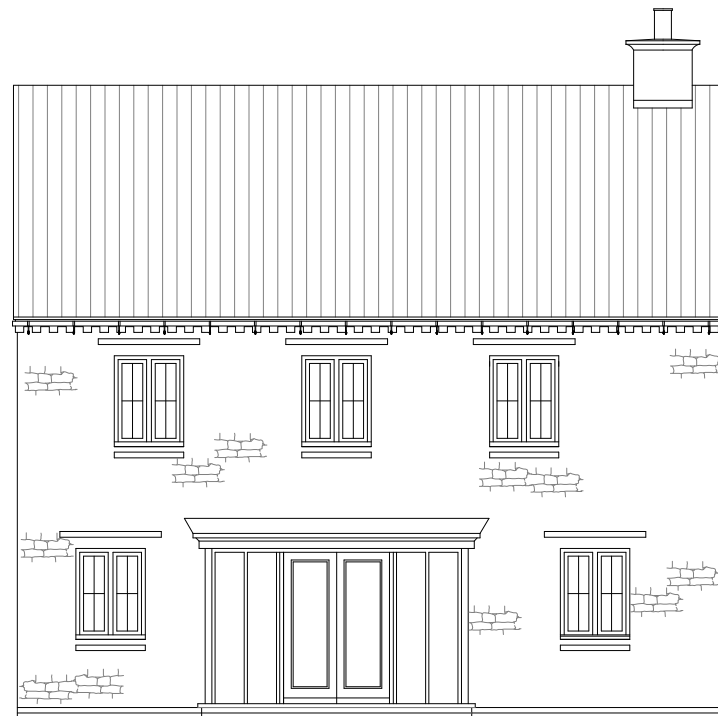

REAR ELEVATION

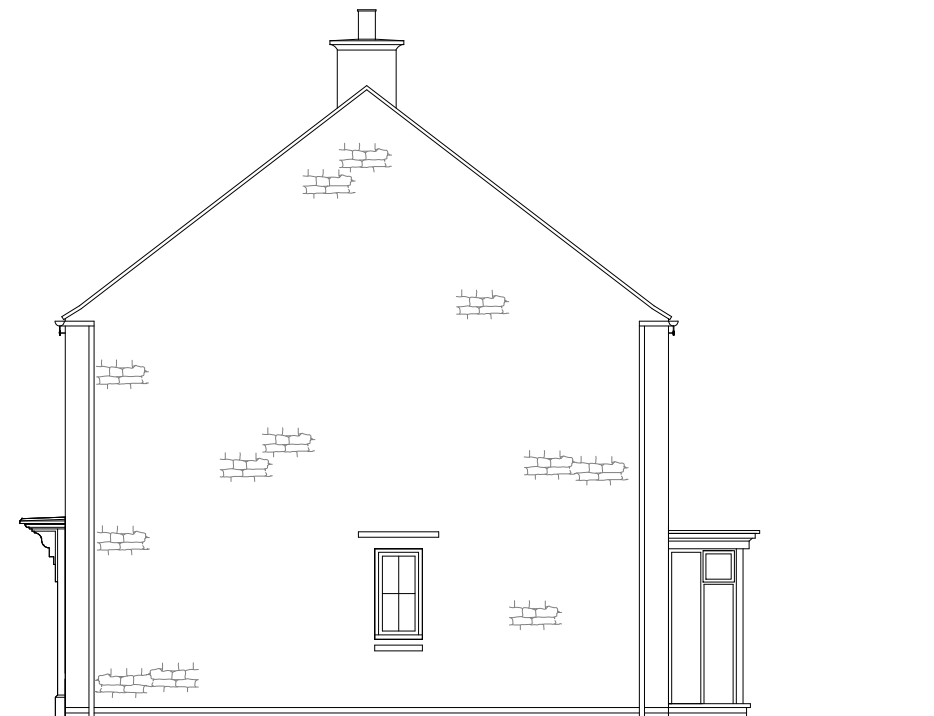

SIDE ELEVATION



PROJECT
Bodicote

DRAWING
House Type Planning Drawing
House Type: H417 (Detached)
Elevations - Sheet 2 of 2

SCALE	DATE	AUTHOR	REV
1:100@A3	Nov 19	IR	A

JOB NO.	DRAWING NO.
7942	BOD.HT.020

CHARACTER AREA.
Main Street

Housetype	H417	Variation	Stone	PLOT No. - As Drawn: Opposite: 1
Bedrooms	4	Persons	8	
Sq.ft	1434	Sq.m	133.2	