




FIRST FLOOR PLAN

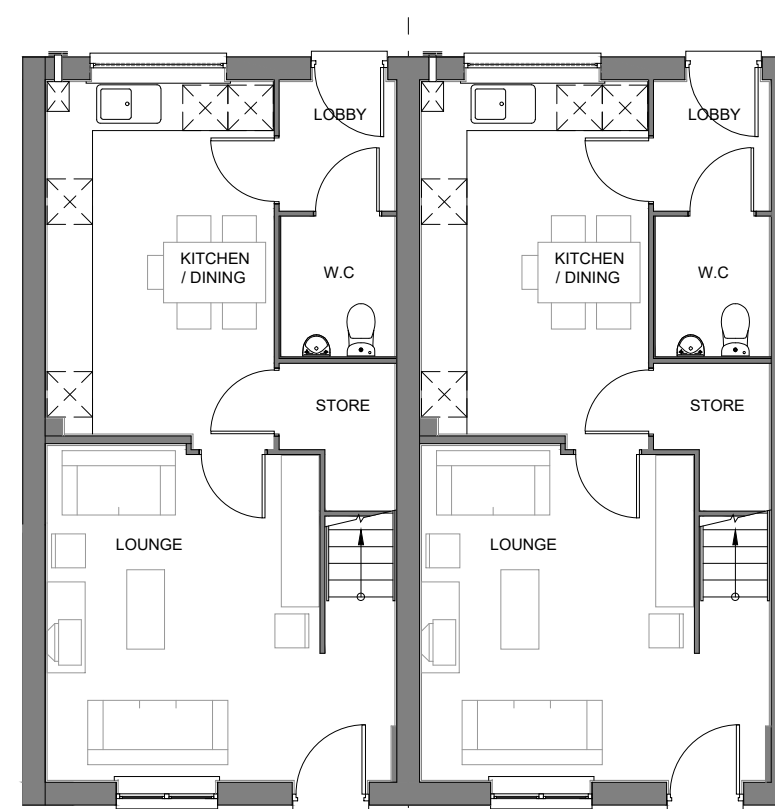

GROUND FLOOR PLAN

NOTES

REV	DESCRIPTION	DATE	AUTH	CHK'D
-----	-------------	------	------	-------



PROJECT

Bodicote

DRAWING

House Type Planning Drawing
 House Type: SH52 (Semi-Detached)
 Floorplans - Sheet 1 of 2

SCALE	DATE	AUTHOR	REV
1:100@A3	May 2020	PH	*

JOB NO.	DRAWING NO.
7942	BOD.HT.036.1

CHARACTER AREA:

Main Street

Housetype	SH52	Variation	Brick	PLOT No. - As Drawn: 176, 177 Opposite:
Bedrooms	3	Persons	5	
Sq.ft	926	Sq.m	86	