


GRP chimneys apply to selected plots only, please refer to the Materials layout.

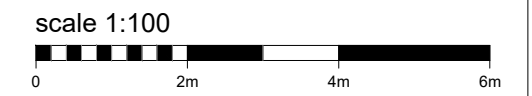

| NOTES |   |            |      |       |
|-------|---|------------|------|-------|
| REV   | DESCRIPTION   | DATE       | AUTH | CHK'D |
| A     | RWP added to side elevation<br>Bay plinth changed to render   | 20.01.2020 | PH   | PH    |
| B     | Additional ff window added to Bed 1.<br>Porch canopy revised. | 12.05.2020 | PNH  | PNH   |



**FRONT ELEVATION 1**



**SIDE ELEVATION**



**REAR ELEVATION**



**SIDE ELEVATION**



PROJECT  
**Bodicote**

DRAWING  
House Type Planning Drawing  
House Type: H456 (Detached)  
Elevations - Sheet 2 of 2

| SCALE    | DATE   | AUTHOR | REV |
|----------|--------|--------|-----|
| 1:100@A3 | Nov 19 | IR     | B   |

| JOB NO. | DRAWING NO. |
|---------|-------------|
| 7942    | BOD.HT.054  |

CHARACTER AREA:  
Neighbourhood

|           |      |           |        |   |
|-----------|------|-----------|--------|---|
| Housetype | H456 | Variation | Render | PLOT No. -<br>As Drawn: 94<br>Opposite: 96, 108 |
| Bedrooms  | 4    | Persons   | 8      |   |
| Sq.ft     | 1491 | Sq.m      | 138.6  |   |