

NOTES

REV	DESCRIPTION	DATE	AUTH	CHK'D
-----	-------------	------	------	-------



**P382
FRONT ELEVATION**

The Bloxham

The Bloxham

The Bloxham



**P382
SIDE ELEVATION**




**The Bloxham
REAR ELEVATION**

The Bloxham

The Bloxham

P382

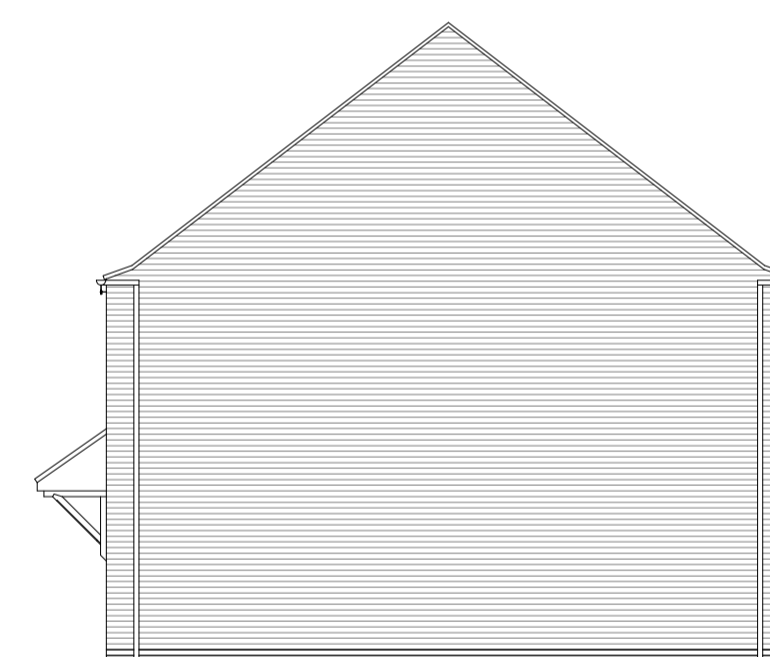

**The Bloxham
SIDE ELEVATION**



PROJECT
Bodicote

DRAWING
 House Type Planning Drawing
 House Type: P382 & Bloxham (Terrace)
 Elevations - Sheet 2 of 2

SCALE	DATE	AUTHOR	REV
1:100@A1	May 2020	PH	*

JOB NO.	DRAWING NO.
7942	BOD.HT.072.5B

CHARACTER AREA:
 Main Street

House type	P382	Variation	Brick	PLOT No. -	House type	The Bloxham	Variation	Stone	PLOT No. -
Bedrooms	3	Persons	5	As Drawn: 112	Bedrooms	3	Persons	6	As Drawn: 111.
Sq.ft	832	Sq.m	77.3	Opposite:	Sq.ft	1225	Sq.m	113.8	Opposite: 109, 110.