


scale 1:100

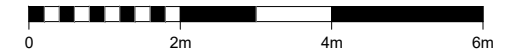

NOTES

REV	DESCRIPTION	DATE	AUTH	CHK'D
A	Clipped eaves and plain verges in lieu of exposed rafters and barge	10.02.2020	PH	PH
B	Additional ff window added to Bed 1. Porch canopy revised.	12.05.2020	PNH	PNH



FRONT ELEVATION 1



SIDE ELEVATION



SIDE ELEVATION



REAR ELEVATION



PROJECT

Bodicote

DRAWING

House Type Planning Drawing
House Type: H456 (Detached)
Elevations - Sheet 2 of 2

SCALE	DATE	AUTHOR	REV
1:100@A3	Nov 19	IR	B

JOB NO.	DRAWING NO.
7942	BOD.HT.096

CHARACTER AREA:
Saltway Edge

Housetype	H456	Variation	Brick	PLOT No. As Drawn: Opposite: 153.
Bedrooms	4	Persons	8	
Sq.ft	1491	Sq.m	138.6	