
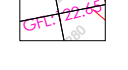




-  Finished Floor Levels
-  Garage Floor Level
-  Proposed Contours
-  Existing Contours

Finalised Finished Floor Levels to be +/- 225mm from those levels shown.


REV	DESCRIPTION	DATE
C	Site Layout amended	22.5.20
B	Site Layout amended	13.03.20
A	Site Layout amended	07.02.20

STATUS: Planning

SCALE: 1:500

DATE: May 2019

DRAWN: IDL

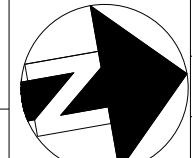

TITLE: Finished Floor Levels

Sheet 2

PROJECT: White Post Road, Bodicote

DRG. No: 957-00-06 Rev C



INFRASTRUCTURE DESIGN LIMITED

33 The Point
Market Harborough
Leicestershire LE16 7QU
Tel: 01858 411570 Fax: 01858 411571

