


Legend

Character Areas:

- Main Street
- Neighbourhood
- Rural Edge
- Salt Way Edge

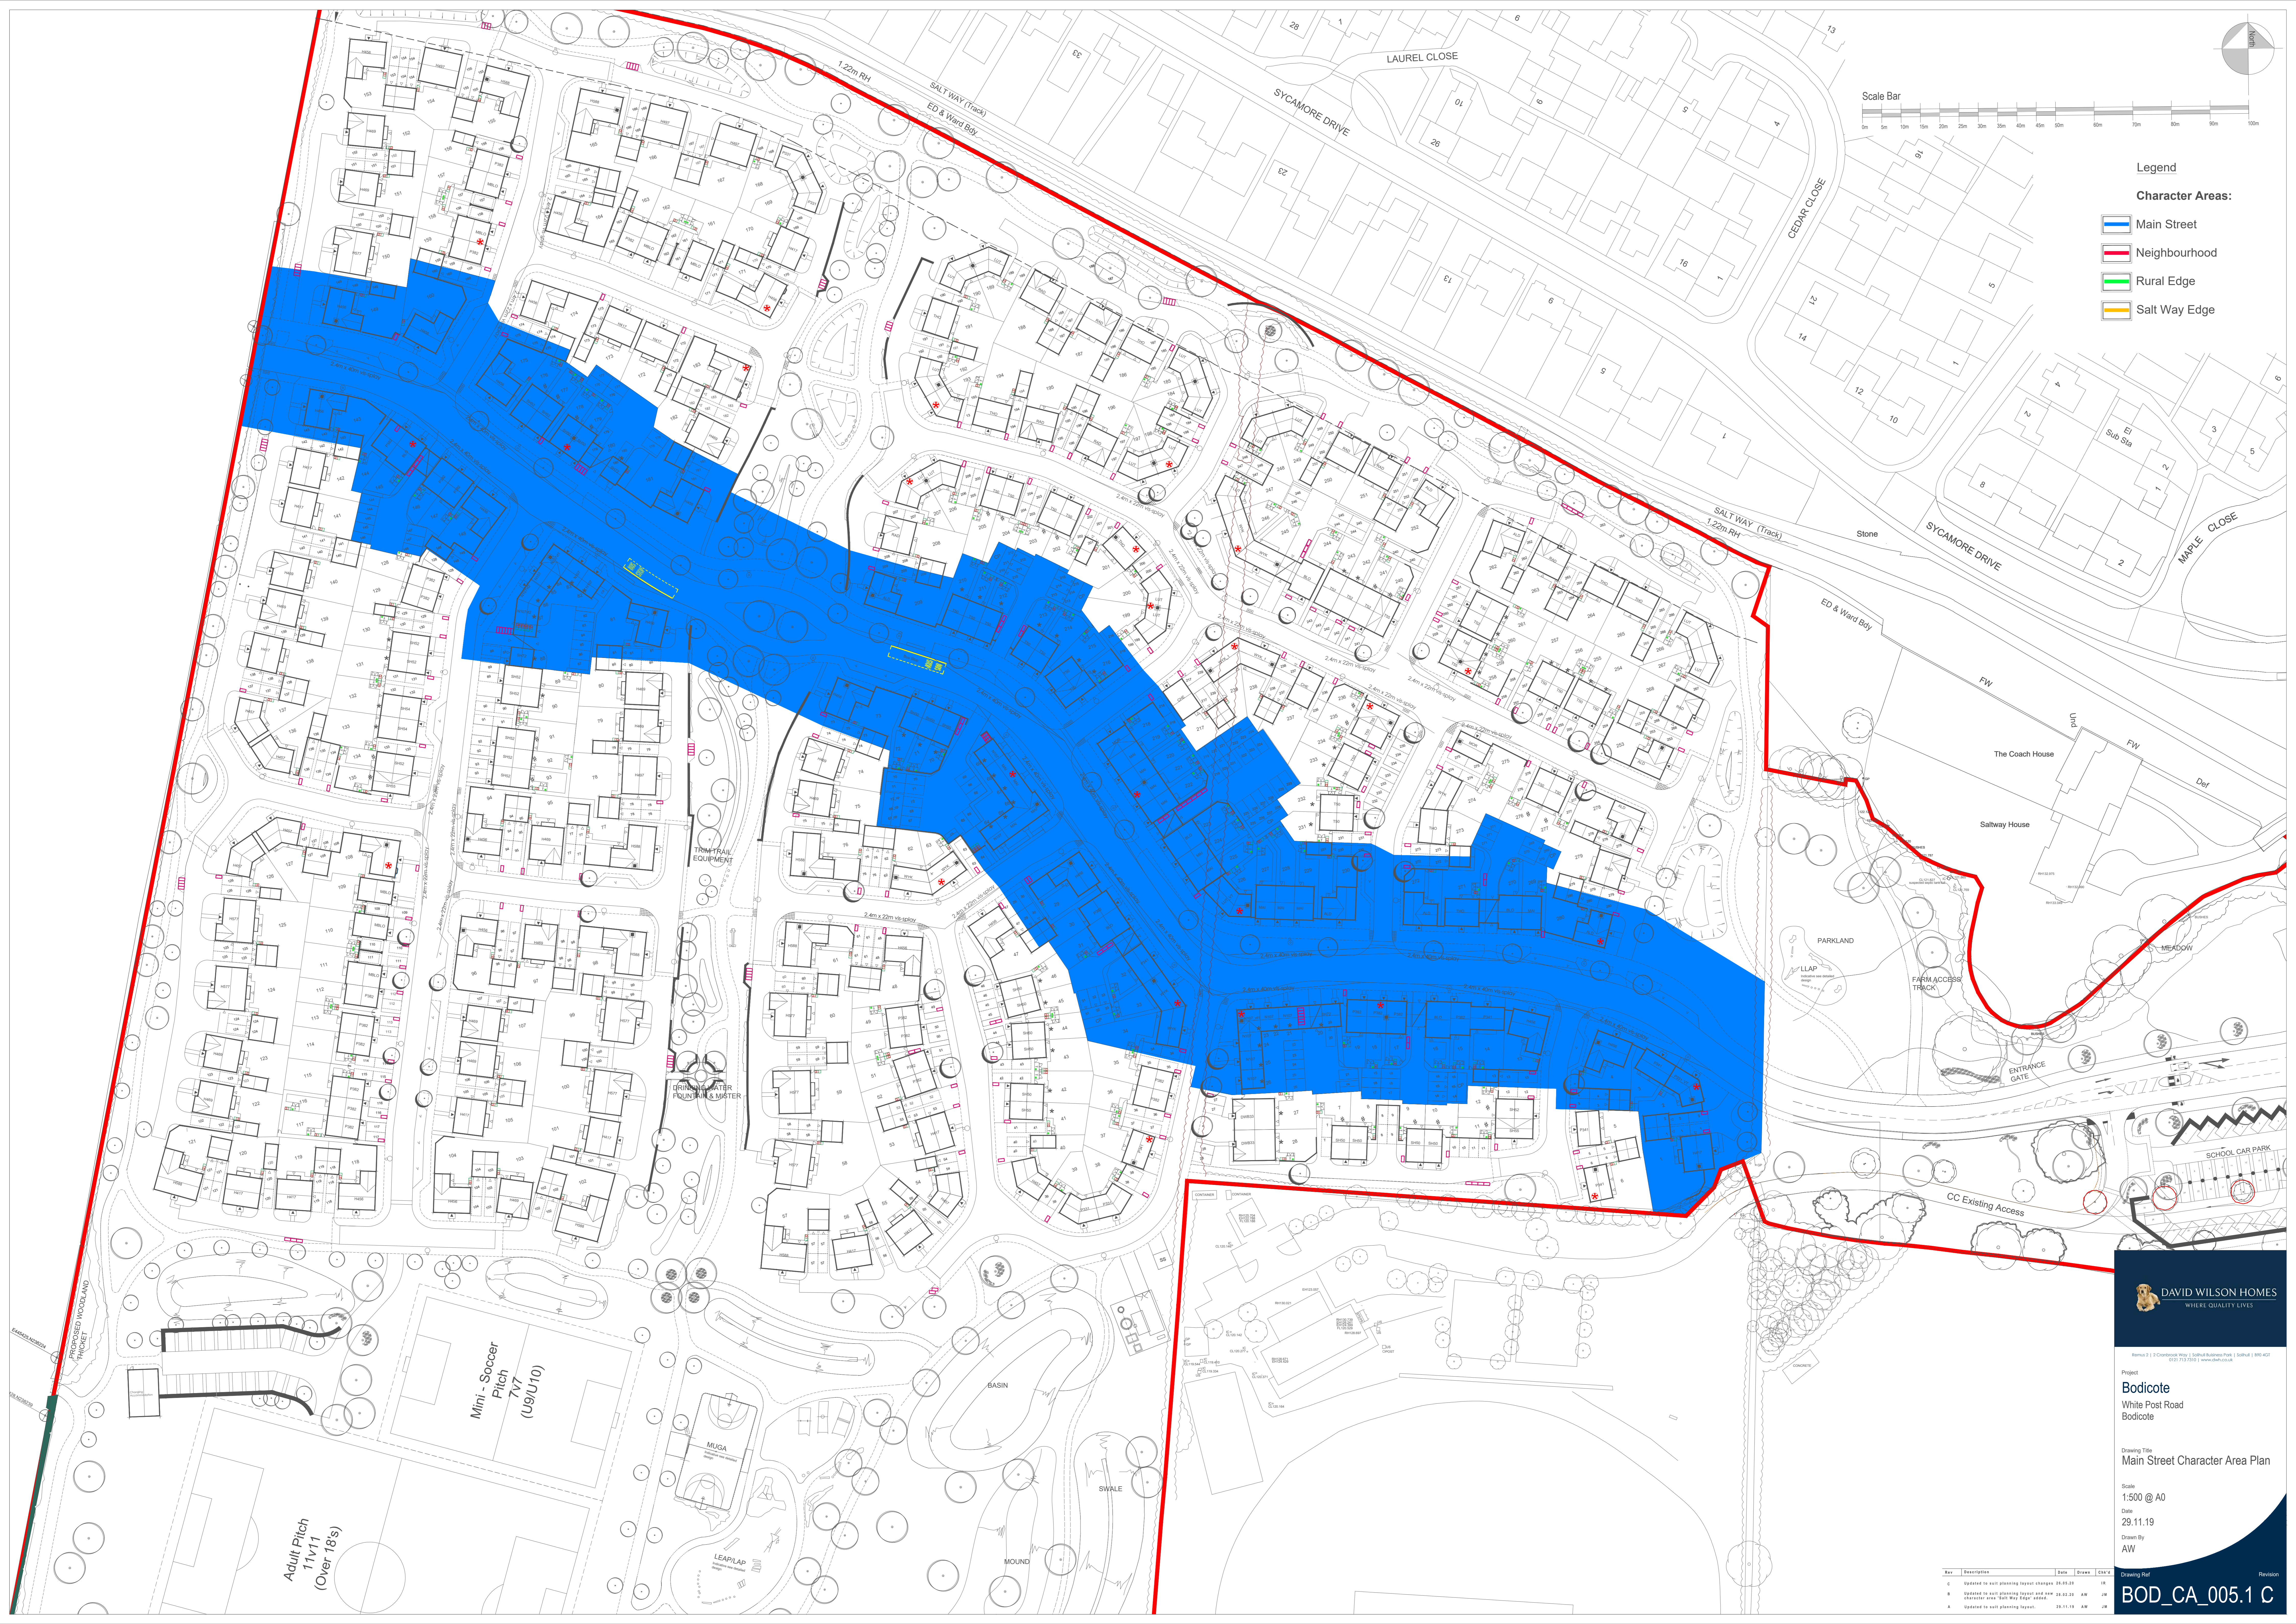

Project
Bodicote
 White Post Road
 Bodicote

Drawing Title
Main Street Character Area Plan

Scale
 1:500 @ A0

Date
 29.11.19

Drawn By
 AW

Rev	Description	Date	Drawn	Checked
C	Updated to suit planning layout changes	28.01.20	AW	AW
B	Updated to suit planning layout and CDM	28.01.20	AW	AW
A	Updated to suit planning layout	29.11.19	AW	AW

BOD_CA_005.1 C