


- Legend**
- Character Areas:**
- Main Street
 - Neighbourhood
 - Rural Edge
 - Salt Way Edge

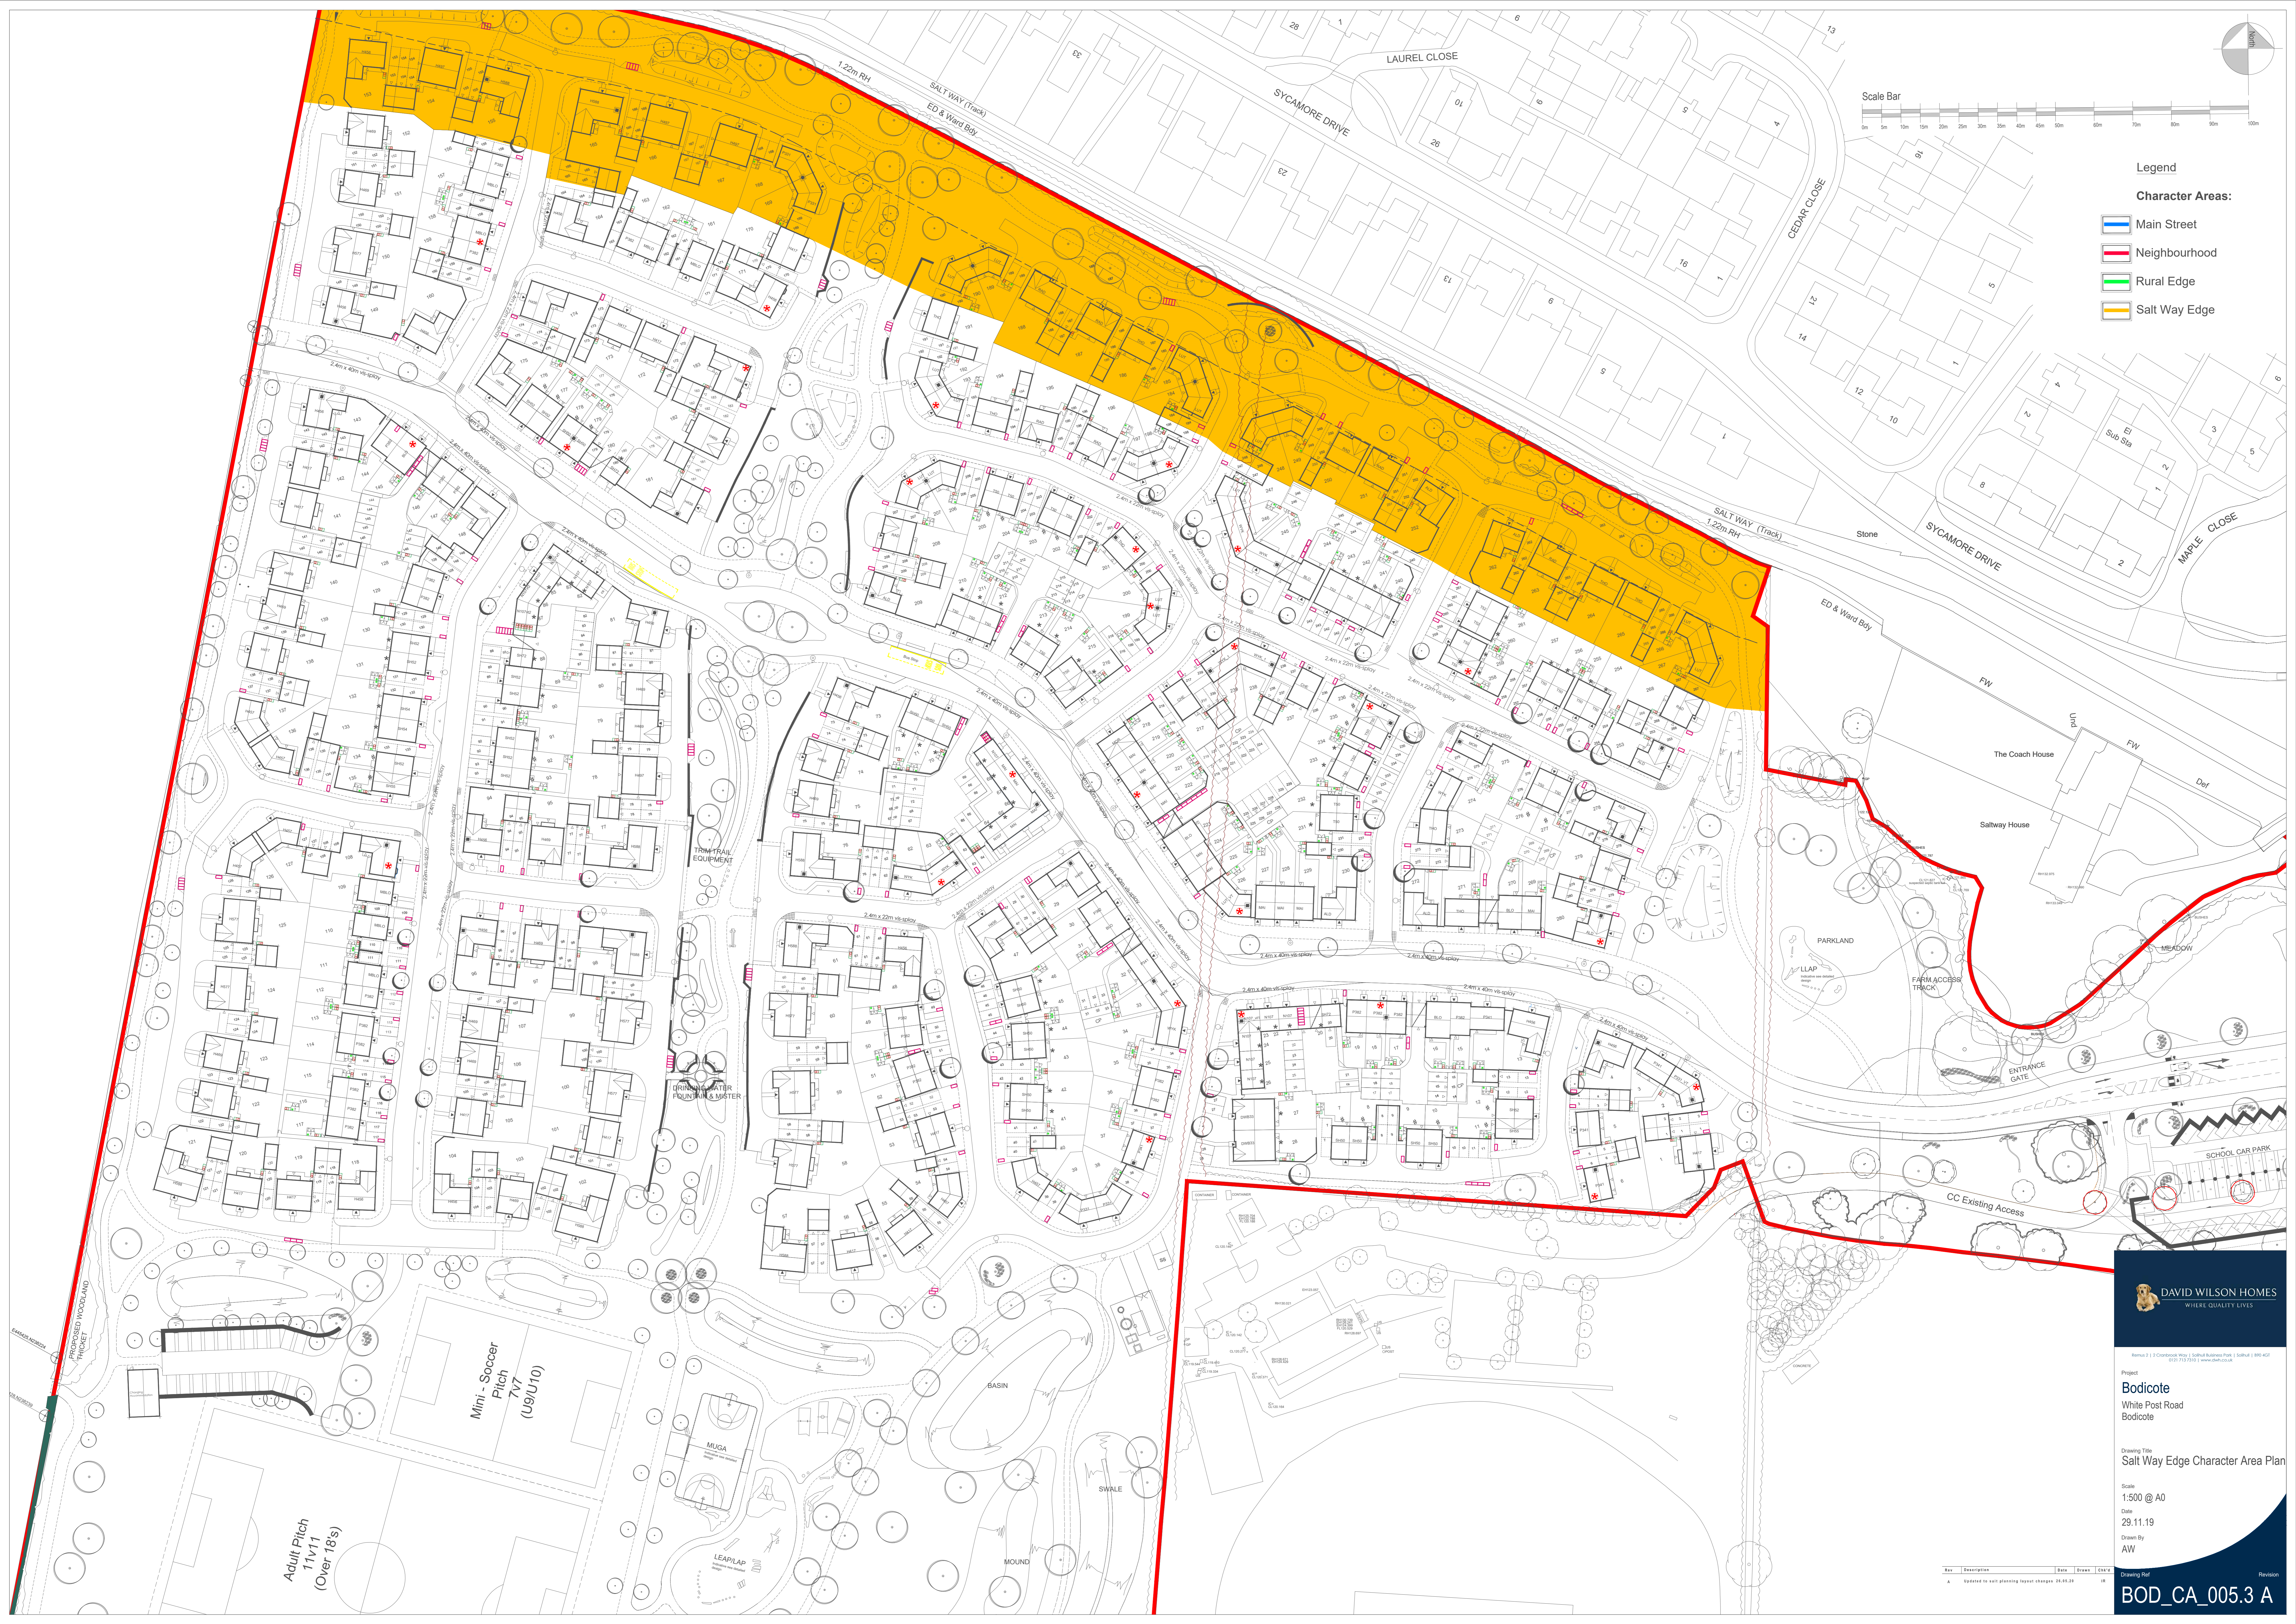

DAVID WILSON HOMES
WHERE QUALITY LIVES

Project
Bodicote
White Post Road
Bodicote

Drawing Title
Salt Way Edge Character Area Plan

Scale
1:500 @ A0

Date
29.11.19

Drawn By
AW

Revision Ref
BOD_CA_005.3 A