


TYPICAL STONE CLIPPED EAVES



TYPICAL BRICK CLIPPED EAVES

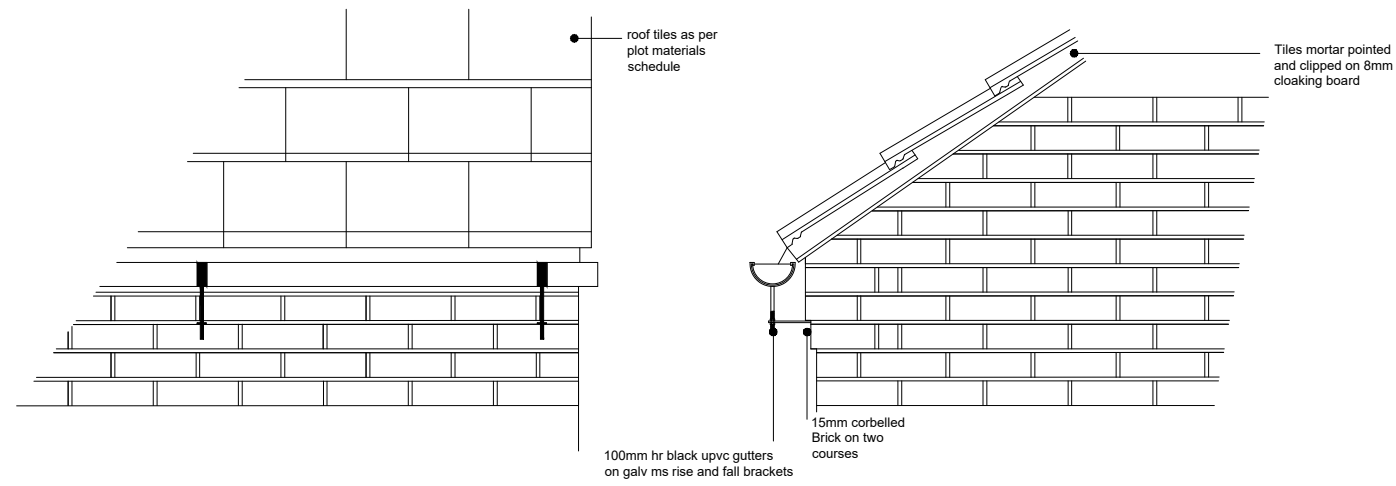

**DAVID  
WILSON  
HOMES**

Date:

Description:

Rev:

Title: **STONECLIPPED EAVES DETAIL**

**BODICOTE, BANBURY**

Detail No: **CD/6839/11**

Scale: 1:20

Date: DEC 14

Drawn: RDH

Checked: RDH