

### KEY

- APPLICATION SITE BOUNDARY
- EXISTING TREES TO BE RETAINED
- EXISTING TREES - ROOT PROTECTION AREA (RPA)
- EXISTING VEGETATION TO BE RETAINED
- EXISTING VEGETATION TO BE REMOVED
- FORMAL HEDGE 1.2M HIGH FOR DETAILS SEE 2832-5-2-DR-5003.0014 FOR PLANT SCHEDULES
- PLANTING AREA FOR DETAILS SEE 2832-5-2-DR-5003.0014 FOR PLANT SCHEDULES
- BULB PLANTING FOR DETAILS SEE 2832-5-2-DR-5003.0014 FOR PLANT SCHEDULES
- AMENITY GRASS - CLOSE MOWN & MOWN PATH FOR DETAILS SEE 2832-5-2-DR-5003.0014 FOR PLANT SCHEDULES
- SPECIES RICH GRASS - LONG FOR DETAILS SEE 2832-5-2-DR-5003.0014 FOR PLANT SCHEDULES
- WETLAND MEADOW FOR DETAILS SEE 2832-5-2-DR-5003.0014 FOR PLANT SCHEDULES
- REINFORCED GRASS FOR DETAILS SEE 2832-5-2-DR-5003.0014 FOR PLANT SCHEDULES
- TREES FOR DETAILS SEE 2832-5-2-DR-5003.0014 FOR PLANT SCHEDULES
- NATIVE MIXED HEDGE 1.2M HIGH FOR DETAILS SEE 2832-5-2-DR-5003.0014 FOR PLANT SCHEDULES
- PRIVATE GRASS (FRONT) FOR DETAILS SEE 2832-5-2-DR-5003.0014 FOR PLANT SCHEDULES
- PRIVATE GRASS (REAR) FOR DETAILS SEE 2832-5-2-DR-5003.0014 FOR PLANT SCHEDULES
- PITCH TURF FOR DETAILS SEE 2832-5-2-DR-5003.0014 FOR PLANT SCHEDULES
- ALLOTMENT

### RESIDENTIAL PLANT SCHEDULE

SPECIMENS	Species	Height	Girth	Specification	No.
Amelanchier 'Ballarina'	500-550cm	20-25cm	Semi-mature; clear stem minimum 200cm; RB;	15	No.
Amelanchier lamarckii 'Robin Hill'	min. 350cm	20-25cm	Semi-mature; clear stem minimum 200cm; RB;	5	No.
Betula albosinensis 'Fascination'	min. 350cm	20-25cm	Semi-mature; clear stem minimum 200cm; RB;	17	No.
Gleditsia triacanthos 'Sunburst'	500-550cm	20-25cm	Semi-mature; clear stem minimum 200cm; RB;	1	No.
Malus 'Everest'	500-550cm	20-25cm	Semi-mature; clear stem minimum 200cm; RB;	2	No.
Prunus 'Snow Goose'	500-550cm	20-25cm	Semi-mature; clear stem minimum 200cm; RB;	3	No.

HEDGING	Species	Height	Pot Size	Specification	Density	No.
Escallonia 'Iveyi'	60-80cm	5L	Bushy; 5 breaks; C;	0.3Ctr	2941	No.
Griselinia littoralis	60-80cm	5L	Bushy; 5 breaks; C;	0.3Ctr	2688	No.
Ligustrum ovalifolium	60-80cm	5L	Bushy; 5 breaks; C;	0.3Ctr	1456	No.
Lonicera nitida	60-80cm	5L	Bushy; 5 breaks; C;	0.3Ctr	1461	No.
Osmanthus x burkwoodii	60-80cm	5L	Bushy; 5 breaks; C;	0.3Ctr	1510	No.

GENERAL PLANTING	Species	Height	Pot Size	Specification	Mix Species Density	No.
Allium schoenoprasum	3L	Full Pot; C;	0.3Ctr	96	No.	
Calamagrostis brachytricha	3L	Full Pot; C;	0.45Ctr	206	No.	
Campanula poscharskyana	3L	Full Pot; C;	0.3Ctr	367	No.	
Carex testacea	3L	Full Pot; C;	0.45Ctr	68	No.	
Choiya 'Ateca Pearl'	60-80cm	3L	Branched; 3 breaks; C;	0.6Ctr	81	No.
Cornus alba 'Aurea'	40-60cm	3L	Branched; 3 breaks; C;	0.6Ctr	31	No.
Cornus alba 'Kesselringii'	40-60cm	3L	Branched; 3 breaks; C;	0.6Ctr	84	No.
Cornus alba 'Sibirica'	40-60cm	3L	Branched; 3 breaks; C;	0.6Ctr	103	No.
Cornus sanguinea	60-80cm	3L	Branched; 3 breaks; C;	0.6Ctr	61	No.
Cornus sanguinea 'Midwinter Fire'	40-60cm	3L	Branched; 3 breaks; C;	0.45Ctr	53	No.
Cornus sericea 'Flaviramea'	60-80cm	3L	Branched; 3 breaks; C;	0.6Ctr	61	No.
Deschampsia cespitosa	3L	Full Pot; C;	0.45Ctr	93	No.	
Fragaria vesca	3L	Full Pot; C;	0.3Ctr	258	No.	
Hyssopus officinalis	3L	Full Pot; C;	0.45Ctr	211	No.	
Myrtus communis	30-40cm	3L	Bushy; 3 breaks; C;	0.6Ctr	60	No.
Origanum vulgare 'Aureum'	3L	Full Pot; C;	0.3Ctr	250	No.	
Rosmarinus 'Severn Sea'	30-40cm	3L	Bushy; 3 breaks; C;	0.45Ctr	39	No.
Rumex sanguineus	3L	Full Pot; C;	0.15Ctr	130	No.	
Salvia officinalis	3L	Full Pot; C;	0.45Ctr	29	No.	
Sanguisorba minor	3L	Full Pot; C;	0.15Ctr	158	No.	
Satureja montana	3L	Full Pot; C;	0.15Ctr	405	No.	
Stipa gigantea	3L	Full Pot; C;	0.45Ctr	96	No.	
Thymus vulgaris	3L	Full Pot; C;	0.3Ctr	119	No.	

**PLANTING NOTES**  
 GENERALLY: All plant materials to be planted at the density and quantities shown. All planting areas to be covered with 75mm depth of well-composed mulch. Plant in groups of 2-4 of the same species with large areas to be planted at the back of the border.  
 BIOSECURITY: All plant stock to be sourced from a supplier certified to be pest and disease free and in accordance with Plant Passport / Animal and Plant Health Agency (APHA) and current DEFRA requirements. Supplier information / certification to be retained for a period of not less than 12 years and must be made available upon request.


FOR DRAWING NOTES SEE DWG. 2832-5-2-DR-5000

Rev.	Date	Description	DWN	CKD
P3	26/05/2020	Updated to DWH layout received 22/05/20 and CDC comments	BS	PG
P2	03/02/2020	Updated to DWH layout received 27/02/20	JB/GR/AB /BS	BS
P1	20/12/2019	First issue.	JB/GR/AB /BS	BS

Drawing Revision  
 Status  
**PLANNING**  
**DAVID JARVIS ASSOCIATES**  
 DAVID JARVIS ASSOCIATES LIMITED  
 1 Tempon Street Swindon Wiltshire SN1 5DT  
 T: 01293 63 1273  
 e: mail@davidjarvis.biz  
 w: www.davidjarvis.biz

Client  
**BARRETT DAVID WILSON HOMES**  
 Project  
**WHITE POST ROAD, BODICOTE**

Drawing Title  
**LANDSCAPE PROPOSALS (SHEET 13 OF 15)**  
 Scale: **1:200** Sheet Size: **A1** Date: **DEC 2019**  
 Client Ref.: **2832-5-2** Drawing No.: **DR-5013** Status: **S4-P3**

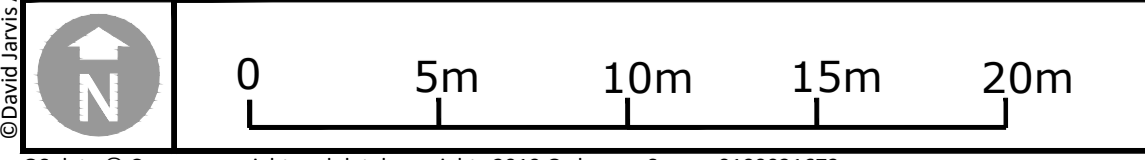

OS data © Crown copyright and database rights 2019 Ordnance Survey 0100031673