

Legend

Refuse Strategy

- Refuse Vehicle Entrance
- Refuse Vehicle Route
- Refuse Collection Point
- Refuse Storage Point
- Cycle store

Parking Strategy

- On Plot/ In Between Plot Parking
- In Front/ Off Plot Parking
- Courtyard Parking
- Garage
- Carport
- Visitor Parking
- Indicative Location of cycle store
- Small garages that does not contribute to the parking space calculations

Oxfordshire County Council Required Parking Provision (Calculations to meet standards)


Number Of bedrooms per dwelling	Number of Allocated spaces	Number of Spaces when 2 allocated spaces per dwelling are provided.		Number of spaces when 1 allocated spaces per dwelling are provided		Number of unallocated spaces when no allocated spaces are provided
		Allocated Spaces	Unallocated Spaces	Allocated Spaces	Unallocated Spaces	
1	14	1	14	N/A	N/A	1.2
2	44	2	88	0.3	13.2	1.4
3	112	2	224	0.4	44.8	1.8
4+	110	2	220	0.6	66	2.4
Total	280		546		124	5.6

Total Required Amount = 675.6 Spaces Fig 1

DWH Parking Provision (Provided on site)

Number Of bedrooms per dwelling	Number of Allocated spaces	Number of Spaces when 2 allocated spaces per dwelling are provided.		Number of spaces when 1 allocated spaces per dwelling are provided		Number of unallocated spaces when no allocated spaces are provided
		Allocated Spaces	Unallocated Spaces	Allocated Spaces	Unallocated Spaces	
1	14	1	14	N/A	N/A	(1.2)
2	44	2	88	2	(0.3)	(1.4)
3	112	2	226	2	(0.4)	(1.8)
4+	110	2	329	2	(0.6)	(2.4)
Visitor Parking					30	
Total	280		657		27	(4.8)

Total Amount Provided = 684 Spaces (+ additional 34 spaces for School Drop-Off & 21 spaces for Sports Pitches) Fig 2

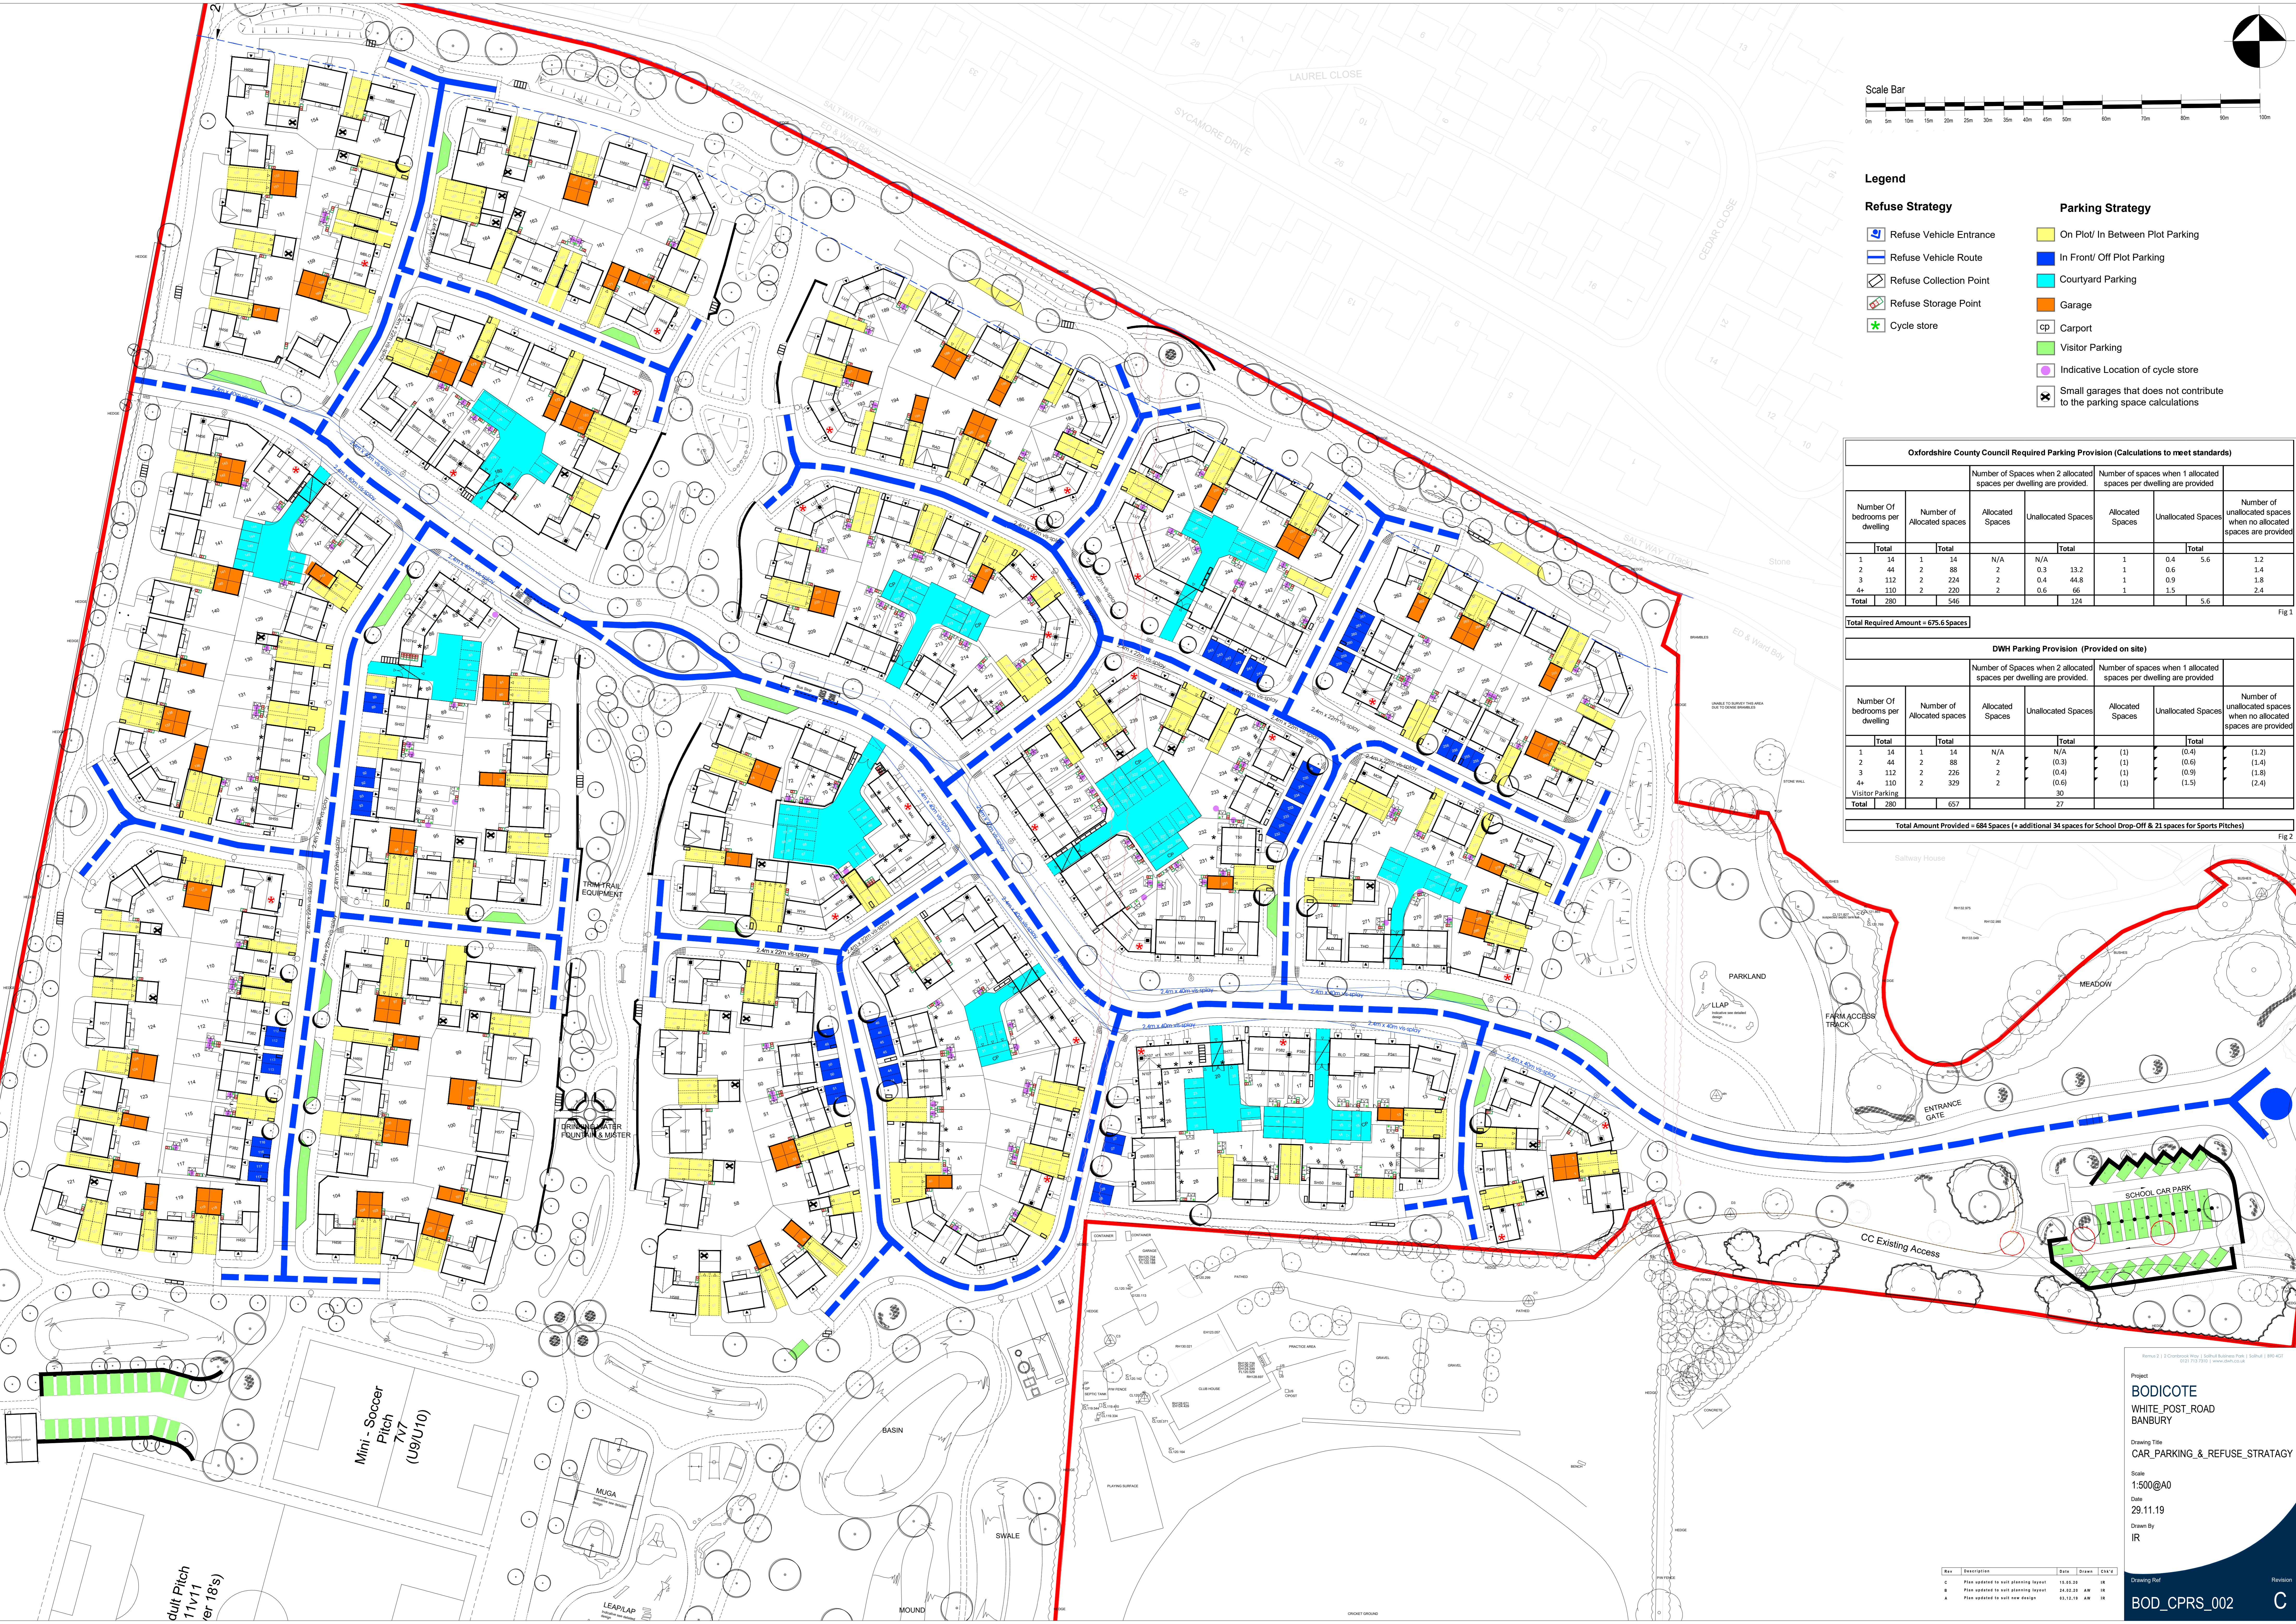

Adult Pitch 11v11 (er 18's)

Mini - Soccer Pitch 7v7 (U9/U10)

MUGA

Rev	Description	Date	Drawn	Check
0	Plan updated to suit planning layout	15.11.19	IR	
1	Plan updated to suit planning layout	24.11.19	AW	IR
2	Plan updated to suit site design	05.12.19	AW	IR

Project
BODICOTE
WHITE_POST_ROAD
BANBURY

Drawing Title
CAR_PARKING_&_REFUSE_STRATEGY

Scale
1:500@A0

Date
29.11.19

Drawn By
IR

Revision
BOD_CP_RS_002