
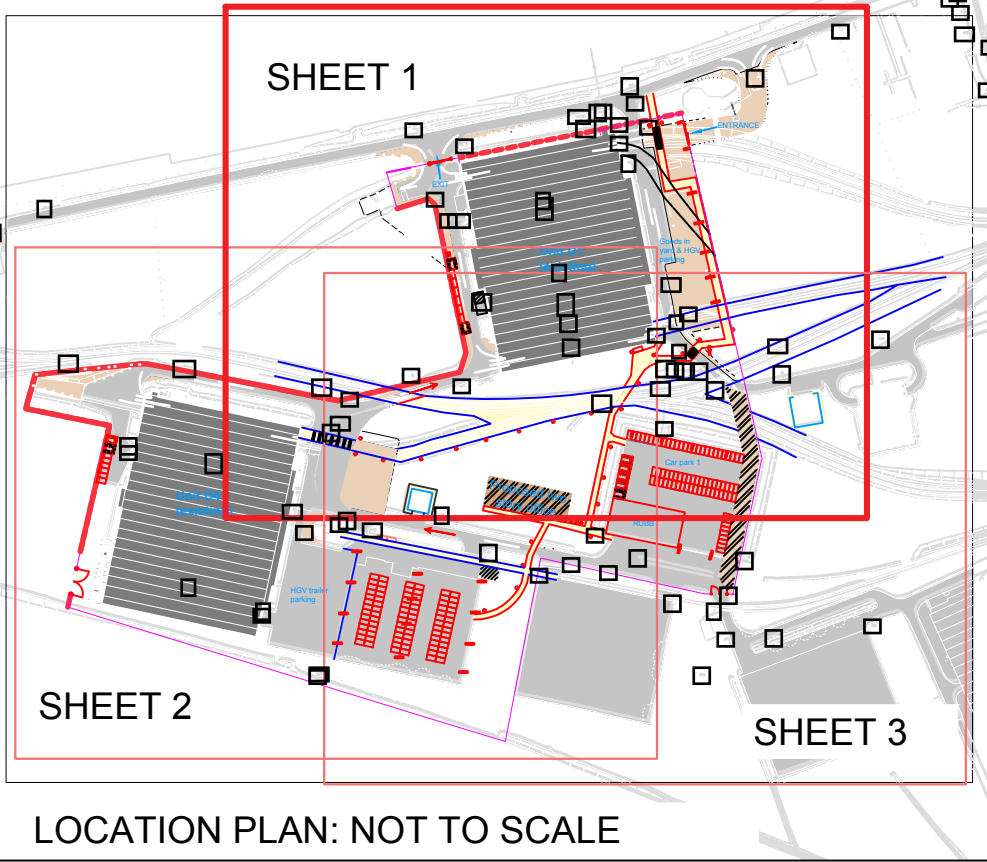


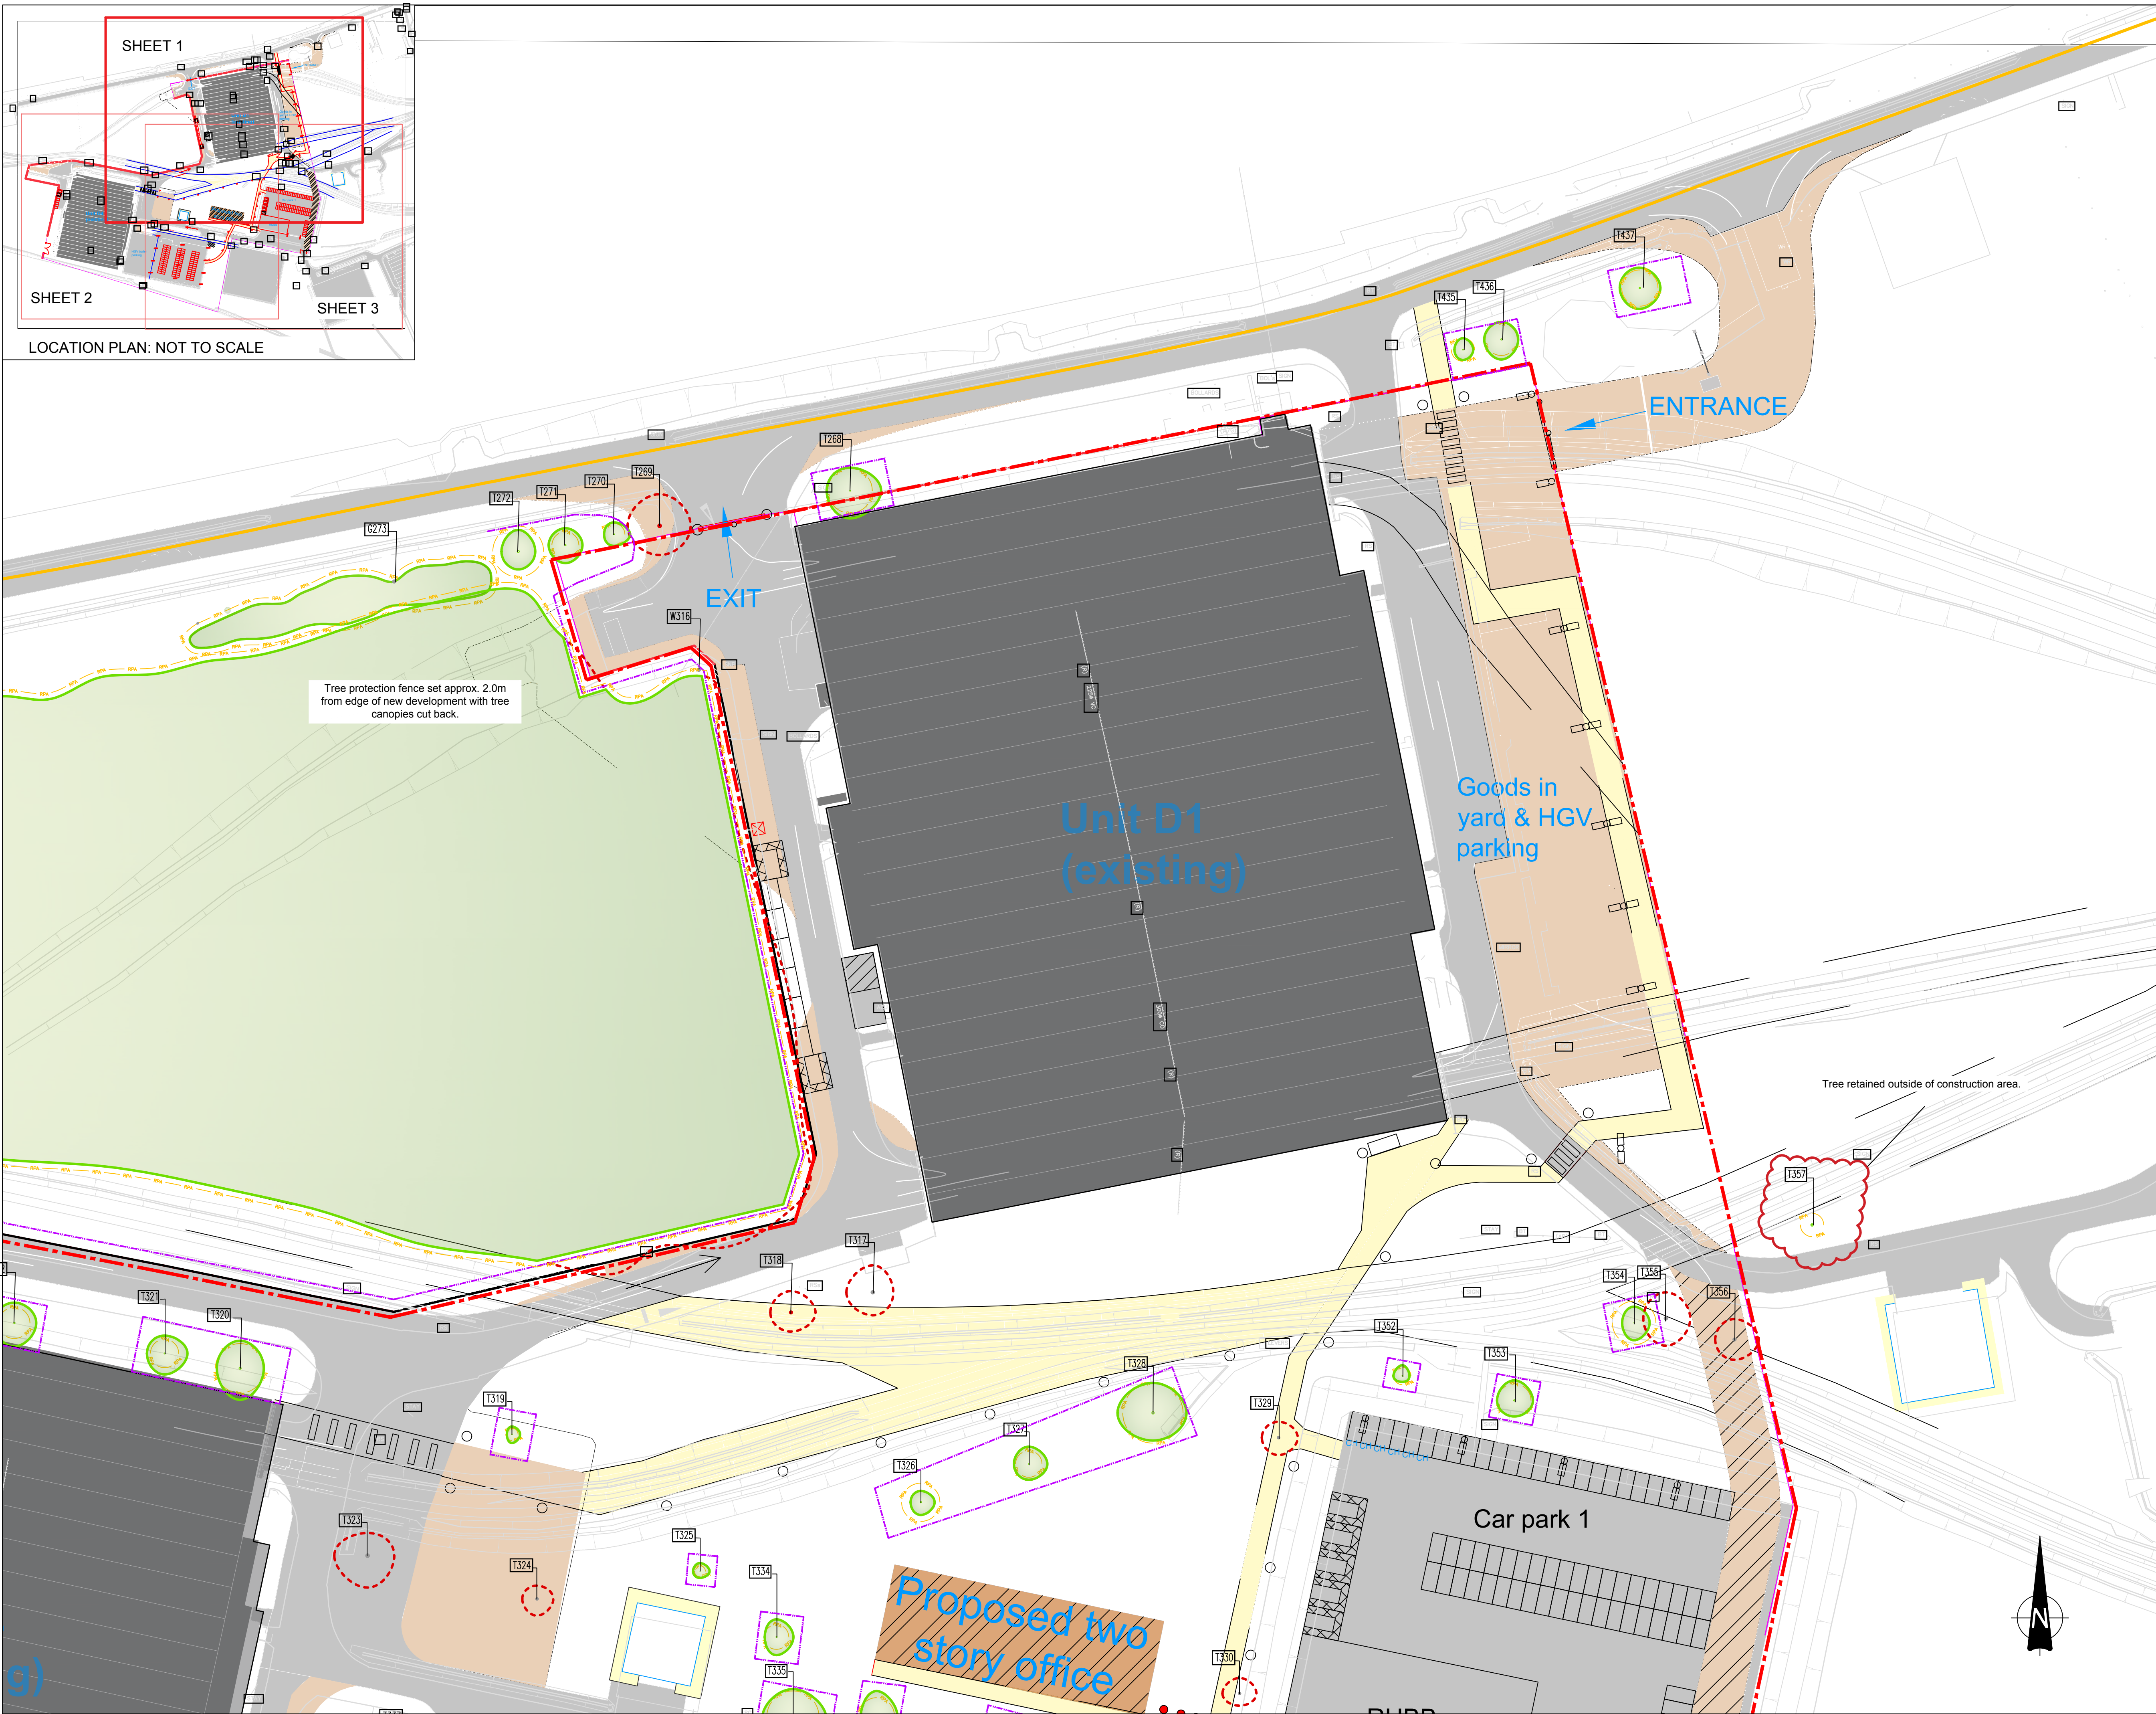

LEGEND


- TREES, GROUPS OR HEDGES TO BE RETAINED
- TREES, GROUPS OR HEDGES TO BE REMOVED
- ROOT PROTECTION AREAS (RPA)
- TREE PROTECTION
Refer to Detail.
- CONSTRUCTION WORKING AREA (Including Demolition)
Refer to report for details.
- INDICATIVE EXTENT OF GROUPED FEATURE(S)
- SITE BOUNDARY

NOTES:

ROOT PROTECTION AREA
Root Protection Areas are calculated in accordance with BS5837: 2012. The precise morphology and disposition of roots may not be fully reflected by these areas, particularly where there are hard standings, however they provide a good indication of potential root constraint.

THIS DRAWING SHOULD BE READ IN CONJUNCTION WITH WATERMAN ARBORICULTURAL SURVEY REPORT

P01	30.01.19	PRELIMINARY	BM
Rev	Date	Description	By
Amendments			
Project			
MOD, Graven Hill Bicester			
Title			
Site D1 & D4, Barrus Development Tree Protection & Removal Sheet 1 of 3			
Client			
EP BARRUS Ltd			
Merchants House Wapping Road Bristol BS1 4RW T 0117 937 8200 mail@watermangroup.com www.watermangroup.com			
Status			
PLANNING			
Designed By	TA	Checked By	TA
Drawn By	BM	Date	JANUARY 2019
Project - Originator - Volume - Level - Type - Role - Number			Revision
15089-WIE-ZZ-XX-DR-SU-77101			P01

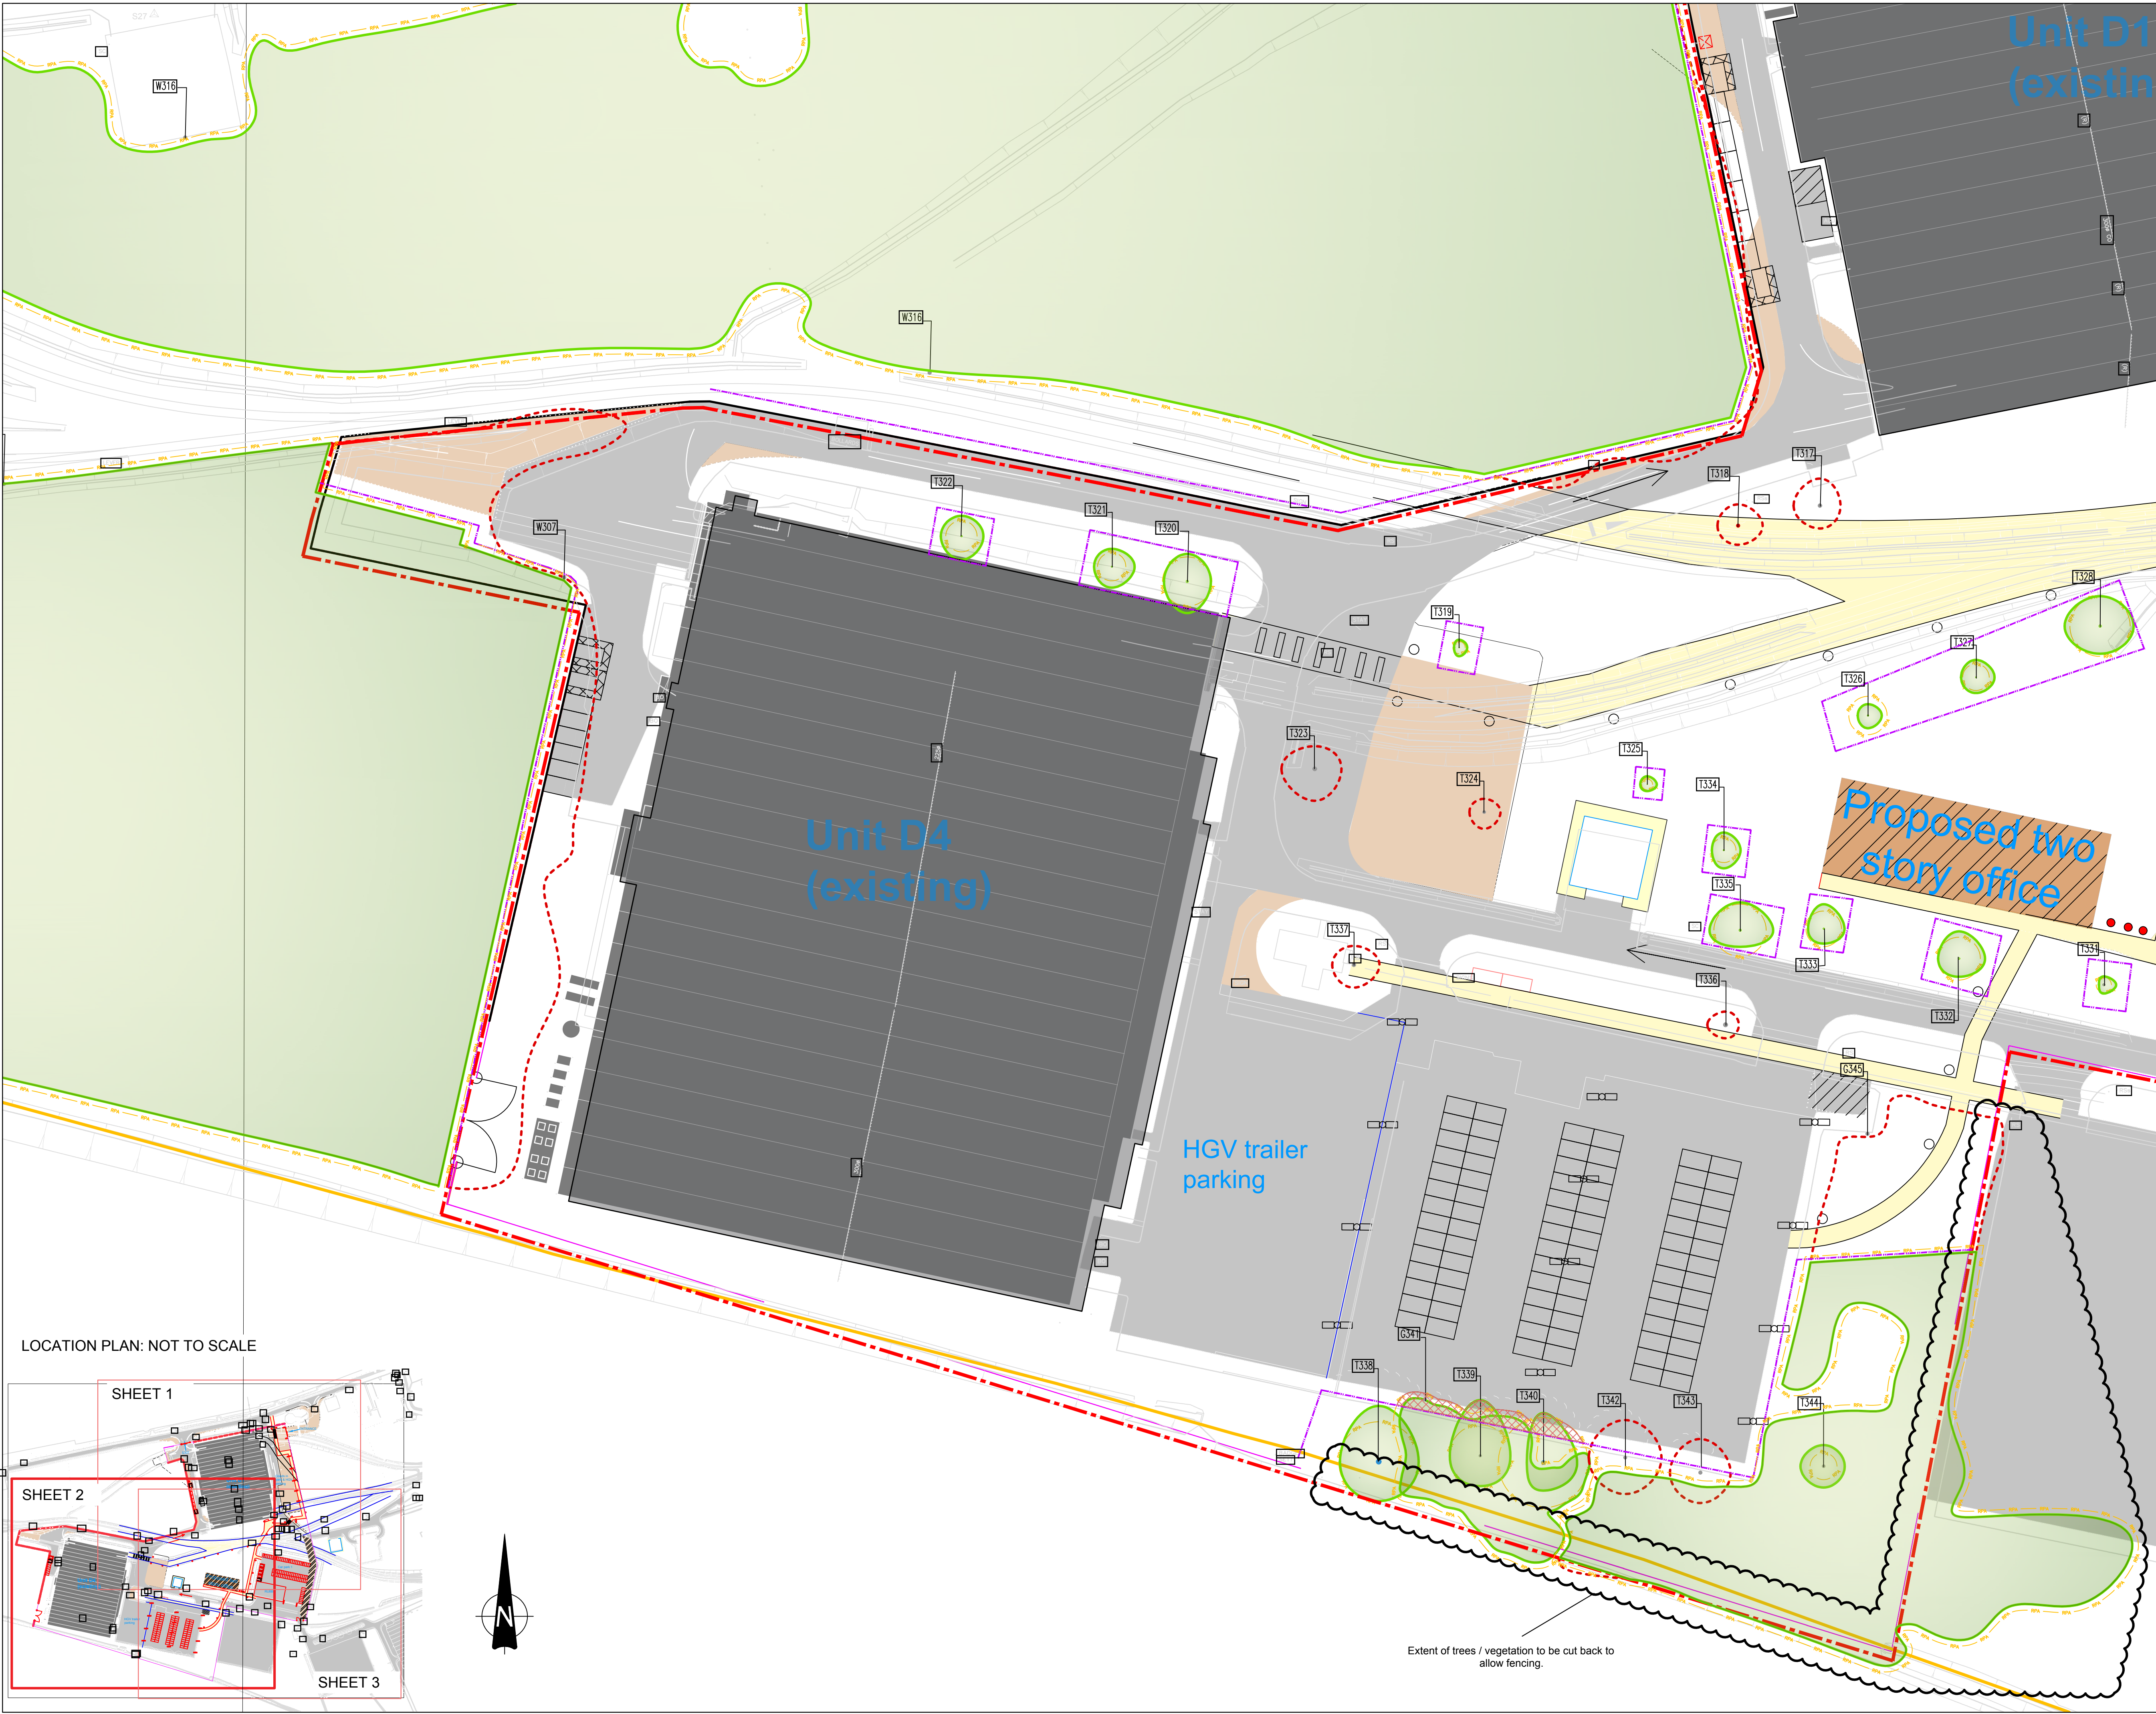

- LEGEND
- TREES, GROUPS OR HEDGES TO BE RETAINED
 - TREES, GROUPS OR HEDGES TO BE REMOVED
 - ROOT PROTECTION AREAS (RPA)
 - TREE PROTECTION Refer to Detail.
 - CONSTRUCTION WORKING AREA (including Demolition) Refer to report for details.
 - INDICATIVE EXTENT OF GROUPED FEATURE(S)
 - SITE BOUNDARY

NOTES:

ROOT PROTECTION AREA
Root Protection Areas are calculated in accordance with BS5837: 2012. The precise morphology and disposition of roots may not be fully reflected by these areas, particularly where there are hard standings, however they provide a good indication of potential root constraint.

THIS DRAWING SHOULD BE READ IN CONJUNCTION WITH WATERMAN ARBORICULTURAL SURVEY REPORT

P01	30.01.19	PRELIMINARY	BM
Rev	Date	Description	By
Amendments			
Project			
MOD, Graven Hill Bicester			
Title			
Site D1 & D4, Barrus Development Tree Protection & Removal Sheet 2 of 3			
Client			
EP BARRUS Ltd			
Merchants House Wapping Road Bristol BS1 4RW t 0117 937 8200 mail@watermangroup.com www.watermangroup.com			
Status			
PLANNING			
Designed By	TA	Checked By	TA
Drawn By	BM	Date	JANUARY 2019
Project	Originator	Volume	Level
15089-WIE-ZZ-XX-DR-SU-77102			
Revision			P01