

Refer to drawing ICS-2024-58 for continuation

- NOTES**
1. All dimensions and levels are in metres unless otherwise noted
 2. This drawing is to be read in conjunction with the relevant Architect's/Engineer's drawings, specifications and CDM documentation
 3. This drawings has been produced electronically and may have been photo reduced or enlarged when copied. Work to figured dimensions only (DO NOT SCALE). All dimensions to be checked on site. Any errors or omissions to be reported to the engineer immediately.
 4. This drawing contains coloured lines / information that may not be clear if reproduced in black and white.

[Red Line]	Limit of O.C.C. Section 38 Adoption
[Blue Line]	Limit of O.C.C. Section 278 Adoption
[Hatched Area]	Existing surface to be removed and reinstated in 10mm MasterInt Surface Finish
[Cross-hatched Area]	Existing footway reinstated in standard Bitmac

P02	EPR	TST	Extent of reinstated footway shown	03/05/19
P01	SNN	TST	Initial Issue	09/11/18
Rev	Drawn by	Chk'd by	Comments	Date


DRAWING TITLE
 Planning Approval Works
 (Sheet 2 of 2)

PROJECT
 North West Access
 Bicester
 Oxon

DESIGNED BY TST	DRAFTED BY SNN	APPROVED BY DJ
--------------------	-------------------	-------------------

DATE 09/11/18	STATUS INFORMATION
------------------	------------------------------

SCALE
 1:500 @ A1

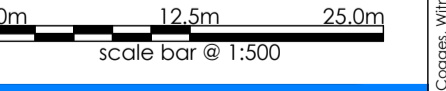

CLIENT		
--------	--	--

JOB NUMBER ICS-2024	DRAWING NUMBER 59	REVISION P02
------------------------	----------------------	-----------------