





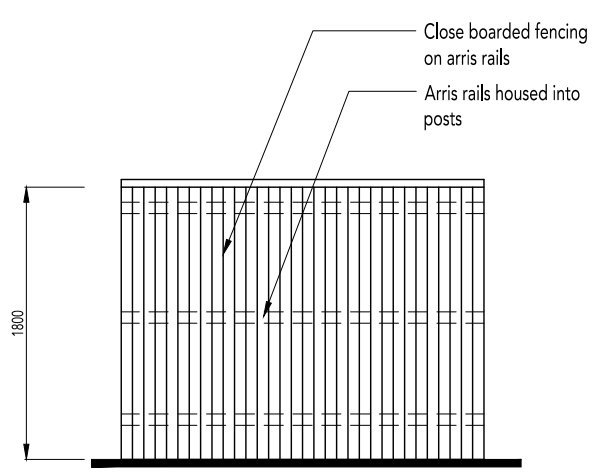
REVISION/S:

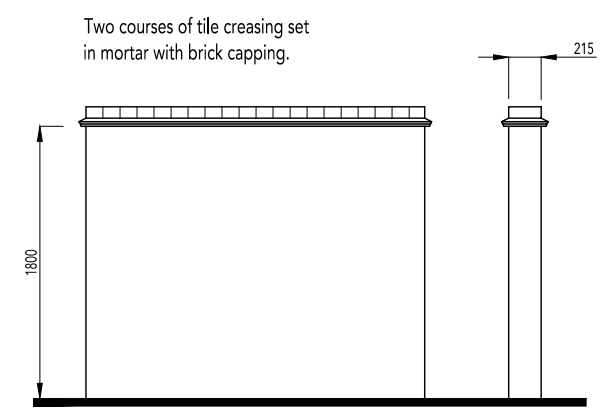



PLEASE NOTE:


MATERIALS TO SCREEN WALLS TO BE INDICATED ON MATERIALS LAYOUT DRG NO: 0521-PH7A-108.


 1800mm High Screen Wall

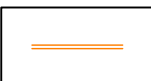

 1800mm High Close Board Fence

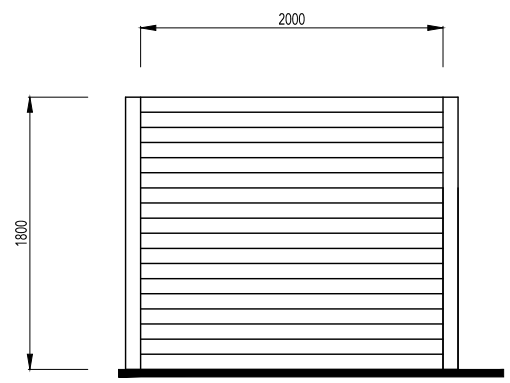

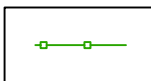 1800mm High Plot Division Panel Fence

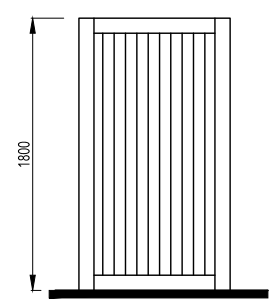

 1800mm High Timber Matchboard Access Gate